


PROPOSED SIDE ELEVATION - PLOT 2

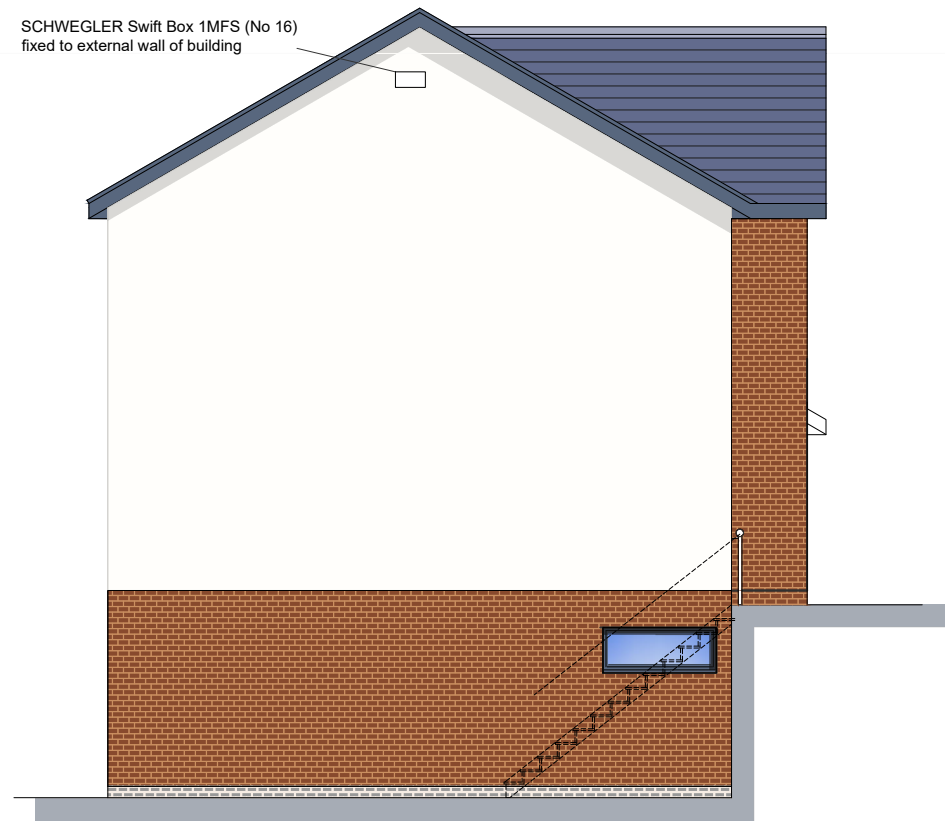

PROPOSED SIDE ELEVATION - PLOT 2

PLOT 2

PLOT 1



PROPOSED REAR ELEVATION

AMENDMENTS : A. Plot 1 amended. Aug 2025
B. Plot 1 amended. Sept 2025

k.j.lloyd AADip. RIBA
CHARTERED ARCHITECT

49 Coed Y Pla, Llanbradach
Caerphilly, CF83 3PT

PROJECT
PROPOSED DWELLINGS
LAND TO THE SOUTH OF CANAL SIDE HOUSE
PLEASANT VIEW
ABERFAN CF48 4PQ

SCALE 1:100 @ A3 DATE MAY 2025
DRAWN KL DRG. NO. 03

DRAWING PROPOSED ELEVATIONS - SHEET 2 OF 2

THIS DRAWING IS COPYRIGHT