


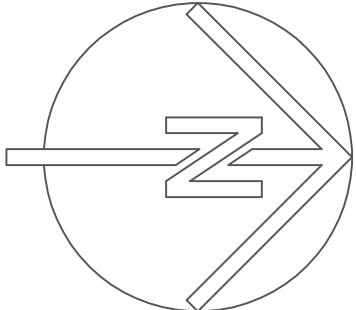


plot schedule					
plot ref.	building parameter	finished floor level	eaves level	ridge level	dpc to ridge height
1	7250 - 7500mm wide / 9500 - 10000mm deep	166.90	171.00 - 172.00	175.00 - 176.00	8100mm - 9100mm
2	7250 - 7500mm wide / 9500 - 10000mm deep	166.75	171.00 - 172.00	175.00 - 176.00	8100mm - 9100mm
3	7250 - 7500mm wide / 9500 - 10000mm deep	166.75	171.00 - 172.00	175.00 - 176.00	8100mm - 9100mm
4	7250 - 7500mm wide / 9500 - 10000mm deep	166.75	171.00 - 172.00	175.00 - 176.00	8100mm - 9100mm
5	7250 - 7500mm wide / 9500 - 10000mm deep	166.75	171.00 - 172.00	175.00 - 176.00	8100mm - 9100mm
site area	1607 m2 (0.1607 ha)				8100mm - 9100mm

CATH'S FARM SHOP , TRELEWIS

HOUSING DEVELOPMENT SITE PLAN - PROPOSED

0 10 m

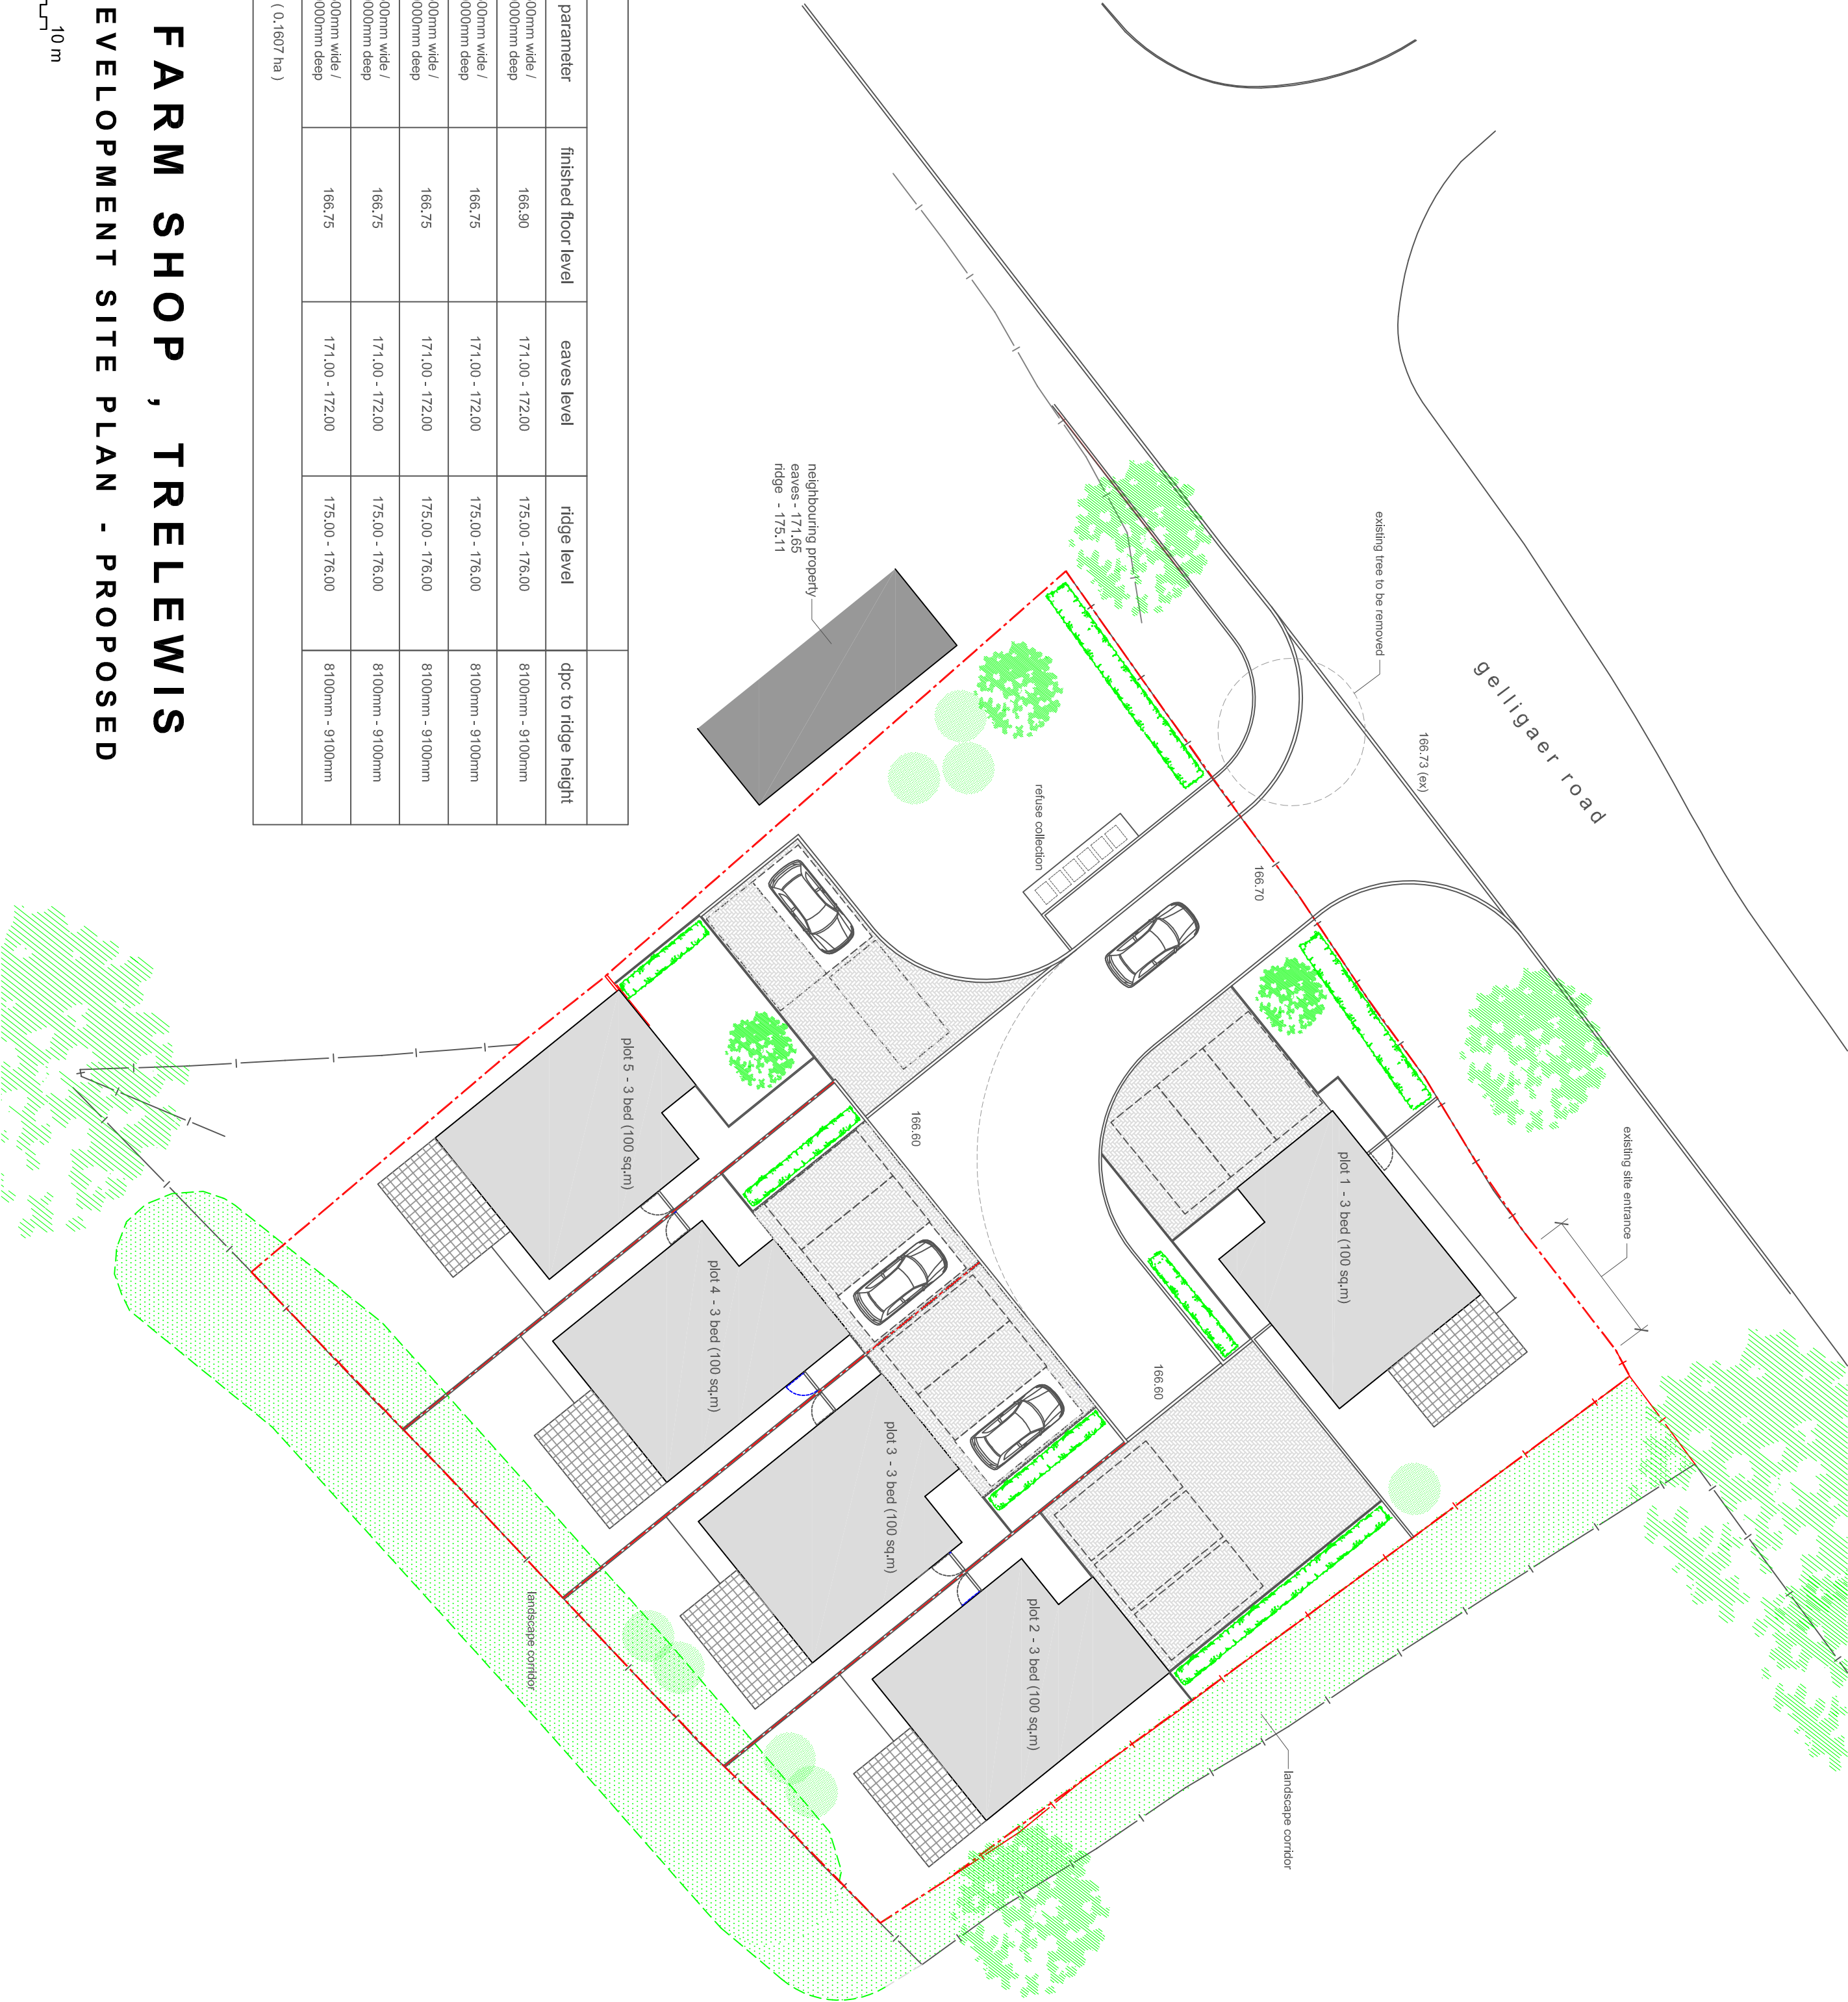

REV F - Boundary line amended		FEB 25
REV E - Dwelling heights added		JUNE 23
REV D - Dwelling parameter schedule added		JUNE 23
REV C - Western boundary adjusted		MAY 23
REV B - Indicative ground levels indicated		MAY 23
REV A - Parking configuration to Plot 2 adjusted		APR 23
ARCHITECTURAL DESIGN (SOUTH WALES)		
The Garden Room Emwary Garden Centre Emwary Road Ebbw Vale NP23 5AD		
m. 07888822912 e. info@trelewis.co.uk		
© 2023 Trelewis is a registered trademark for Trelewis & Co. Ltd. All rights reserved. Copyright registered to Architectural Design South Wales Ltd.		
Project Title		
PROPOSED HOUSING DEVELOPMENT AT CATH'S FARM SHOP, TRELEWIS		
SKETCH SCHEME: SITE PLAN [SCHEME 06] - PROPOSED		
Drawing Number	Scale	Date
2312 - SK06	1:200 @ A2	29/03/23
Revision 1	F	