


0 1m 5m

Scale - 1:100 @A3

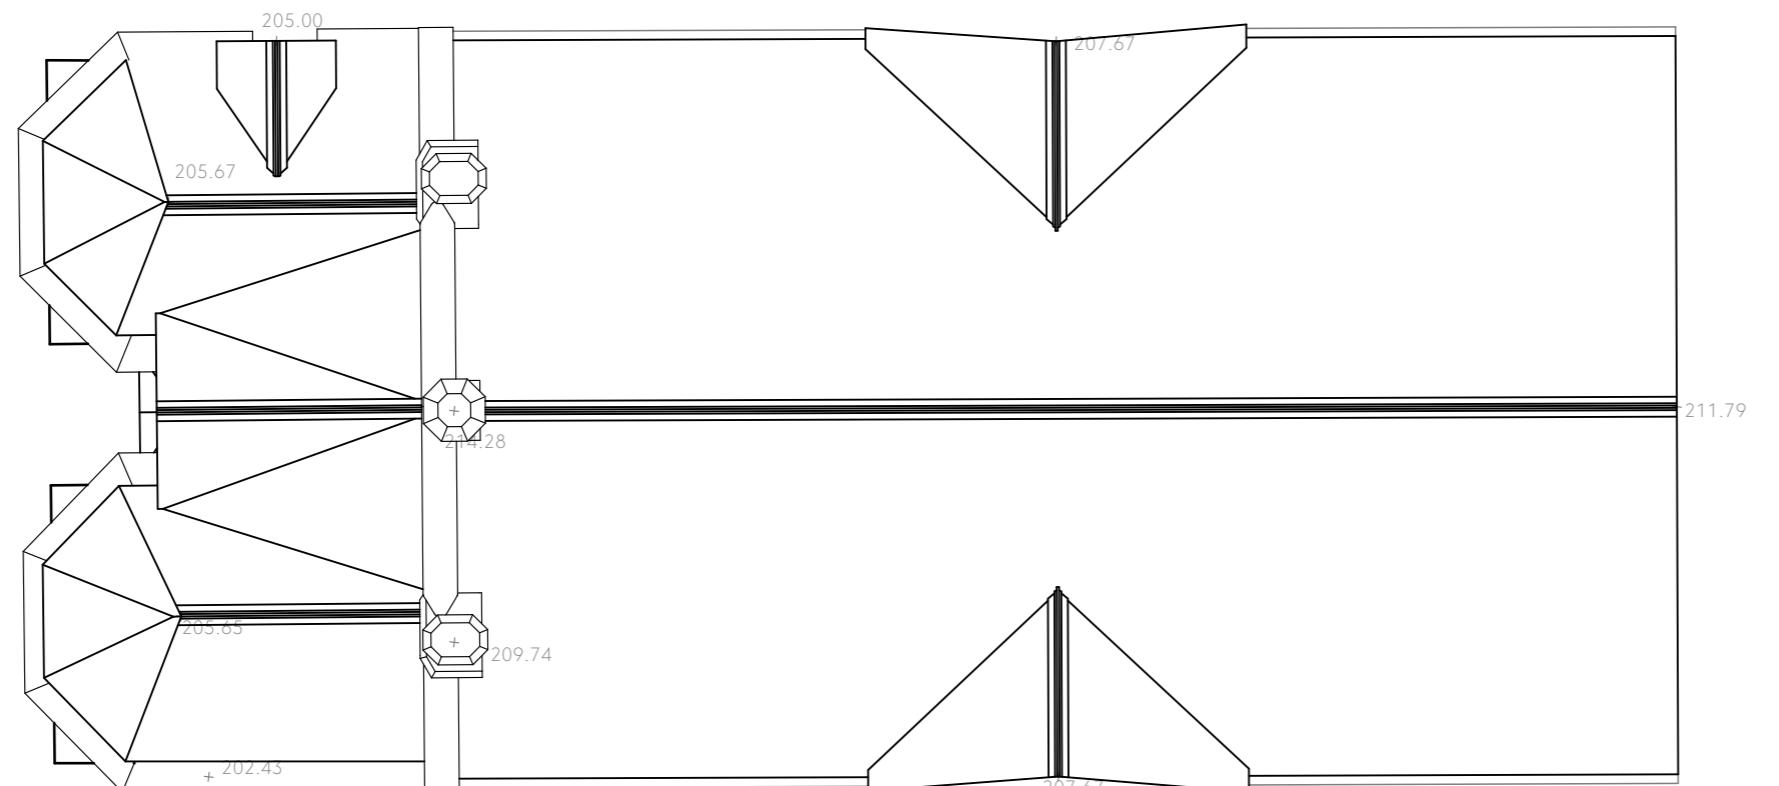

Existing Roof Plan

Rev	Date	Comment	Dr	Ch
P01	18.08.25	First Issue		



CHARTERED ARCHITECTS
INTERIOR DESIGNERS
SPACE PLANNERS
PROJECT MANAGERS
LANDSCAPE ARCHITECTS

Bracken House, Lidgett Lane, Leeds LS8 1PQ
+44(0)113 266 6044 (i) +44(0)113 268 1859 (f)
architecture@gwp-arch.com | www.gwp-arch.com

GWP Ref: (536)2324

Job Title: Merthyr Tydfil Synagogue Project



Existing Roof Plan

Name (536)2324-GWP-01-XX-D-A-(PA)-0010

Scale	1:100@A3	Revision	P01
Drawn/Checked	EM/BP	First Issue	18.08.25
Drawing Status	S2 - Planning		

/Volumes/Data/CAD/53612324 Merthyr Tydfil Synagogue/Architects_GWP/

Model/2324-GWP-01-ZZ-M3-A-1B-P01_Merthyr Synagogue P04.pln