




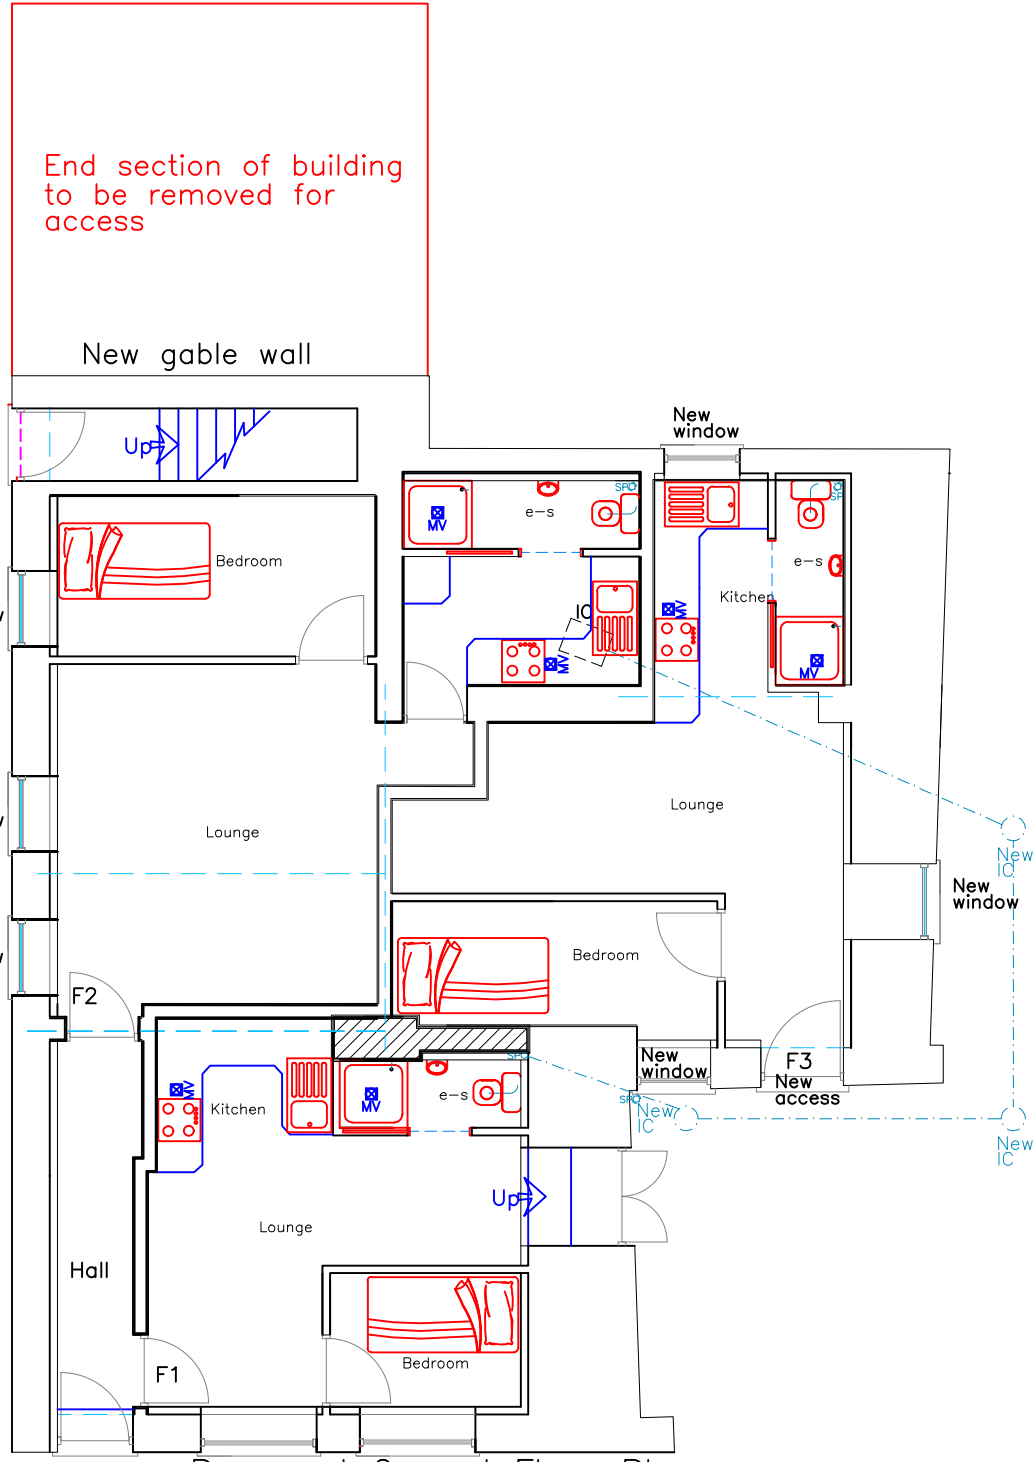


Proposed Ground Floor Plan
1:100

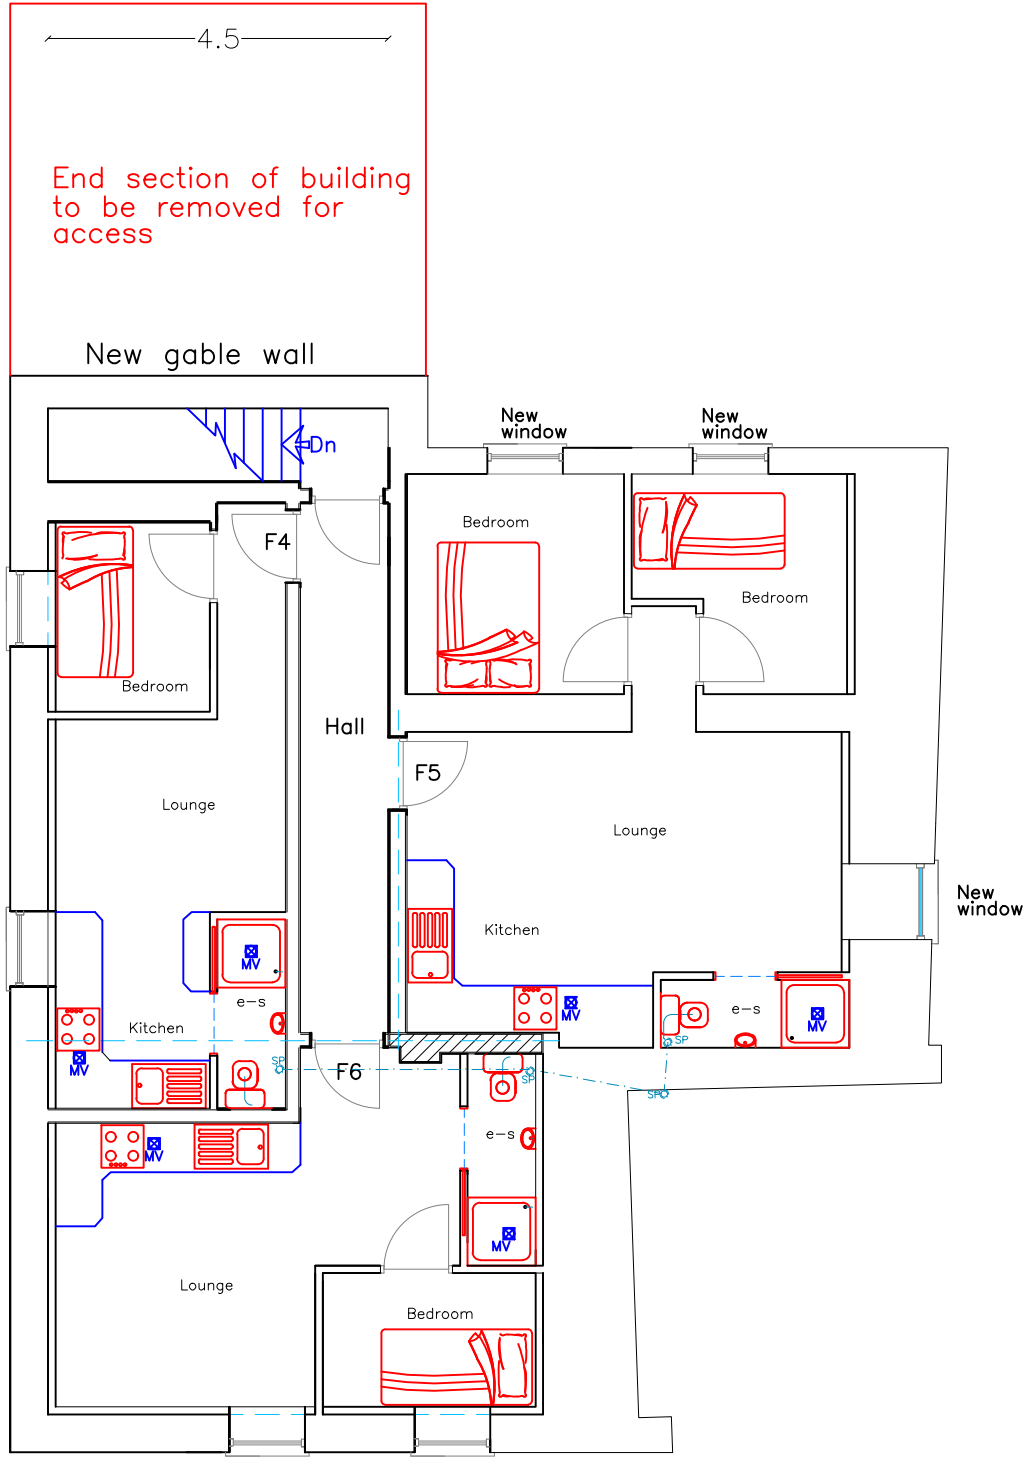


Proposed First Floor Plan
1:100

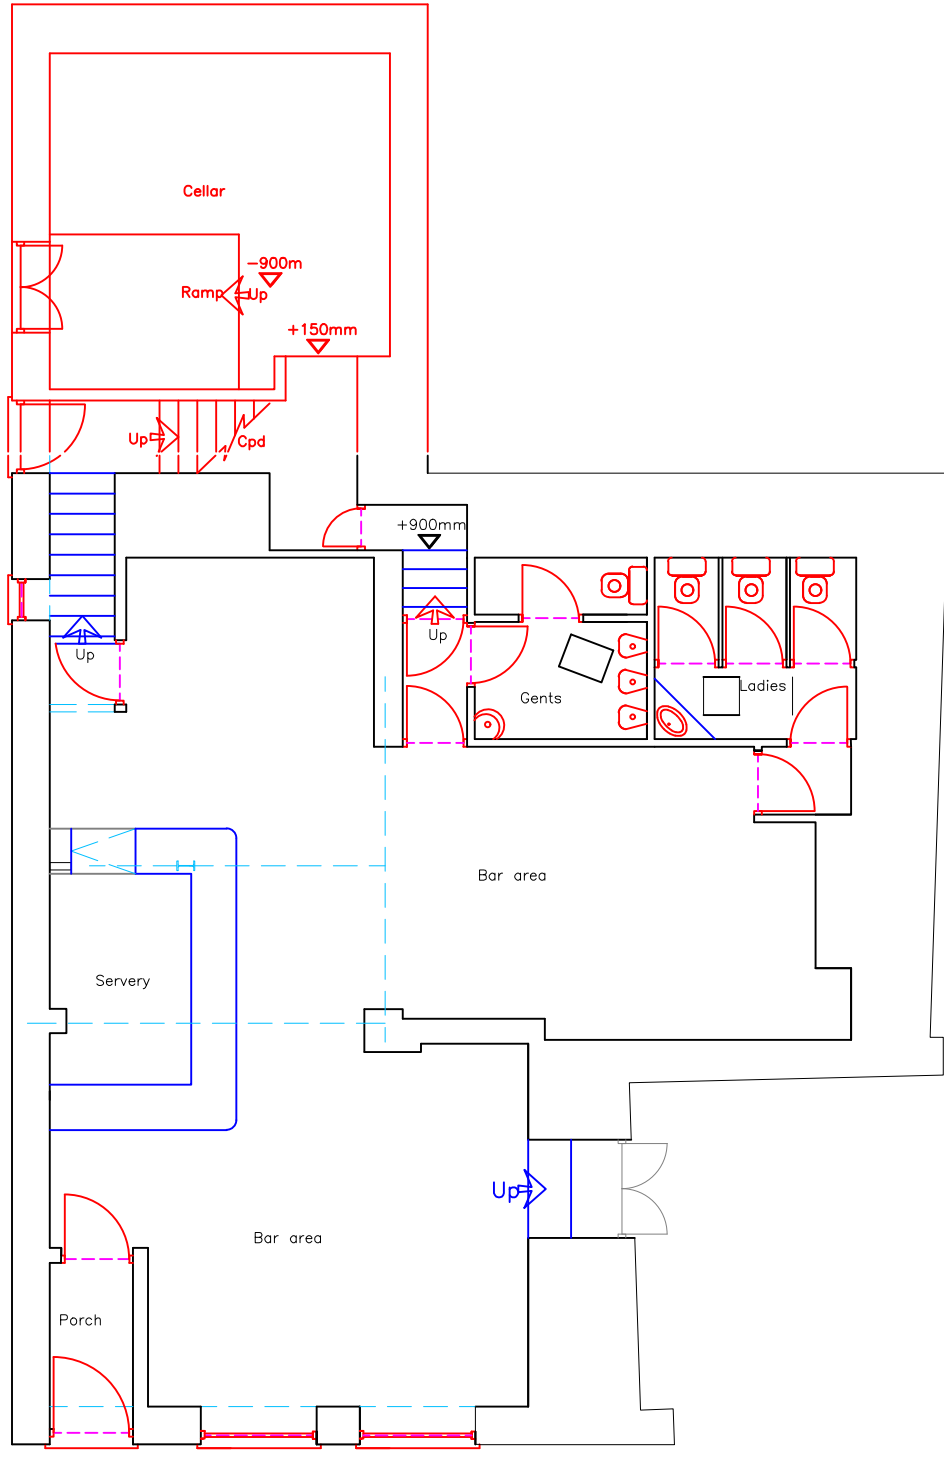

Existing Ground Floor Plan
1:100

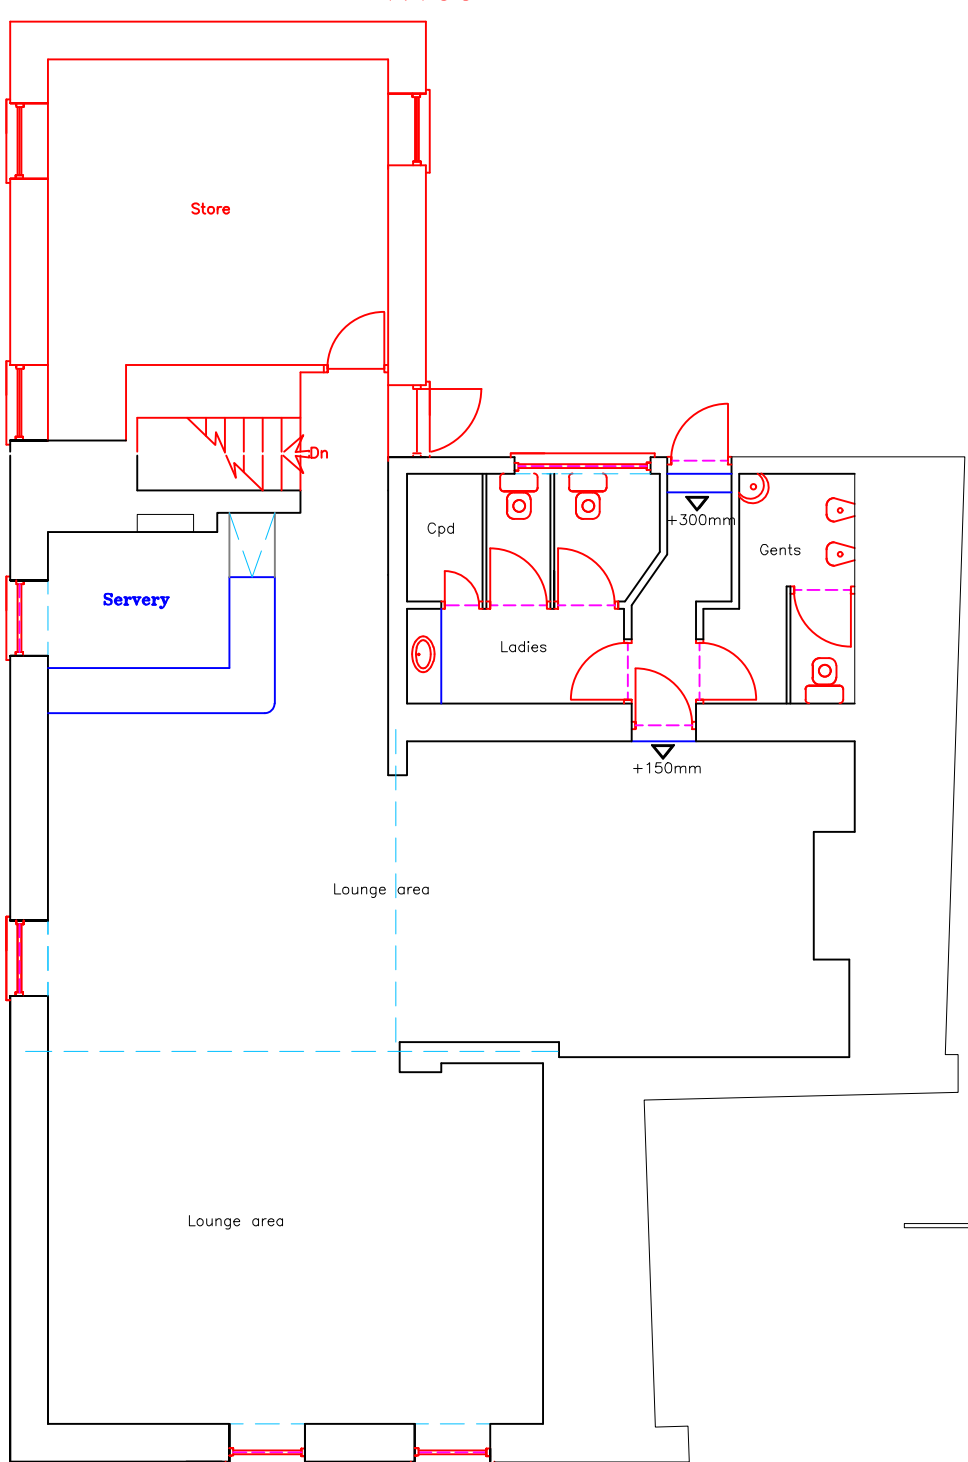

Existing First Floor Plan
1:100

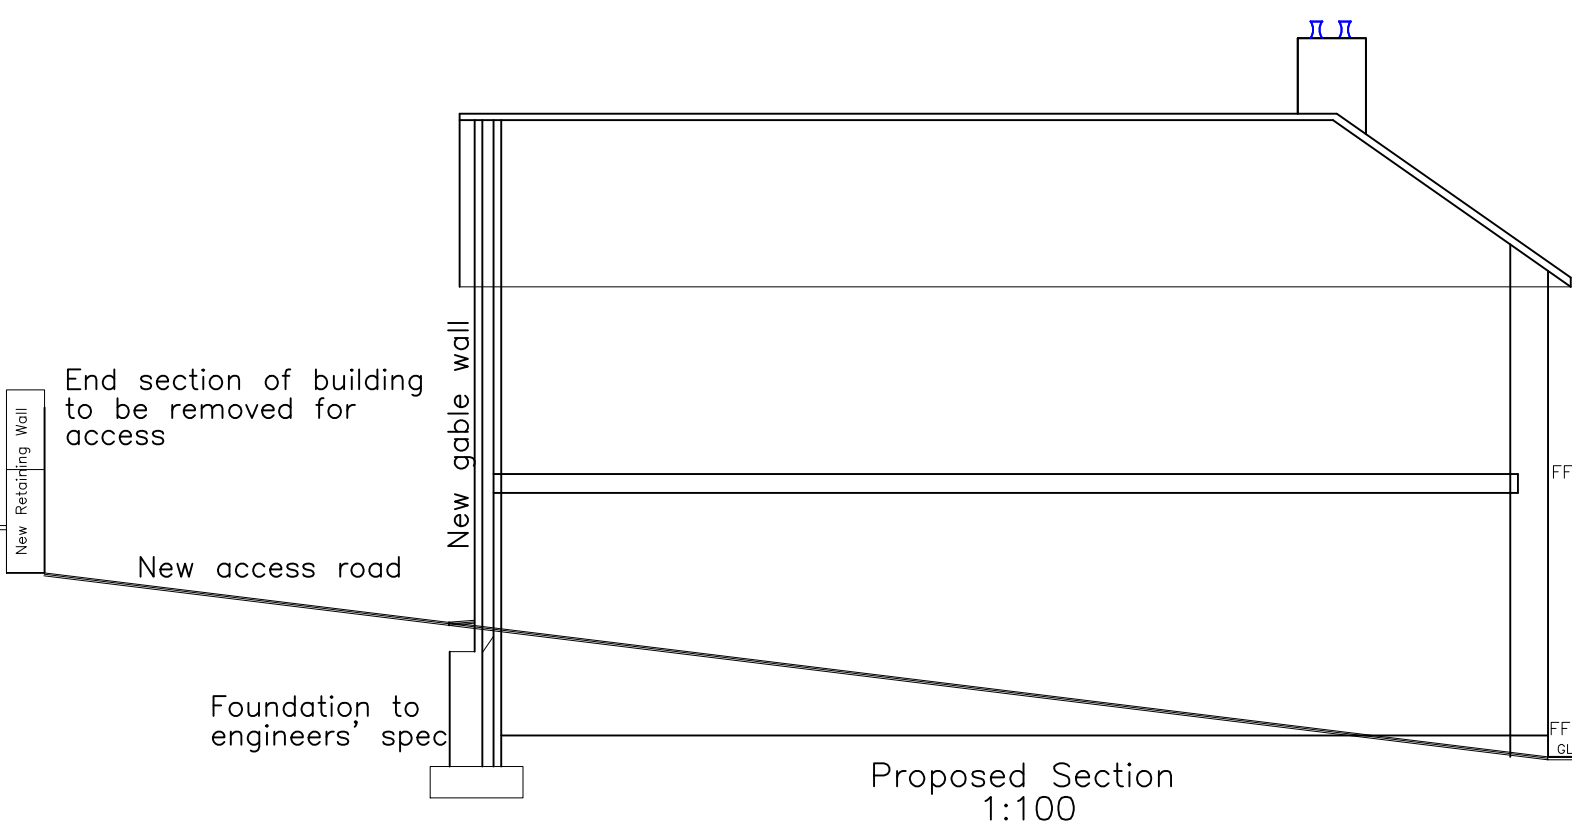

Proposed Section
1:100

House Finishes


Roof:	Slate Substitute
External walls:	Parex Render Rough Cast
	Grey FB to Plinth
Windows/Doors:	Grey uPVC
Fascia/RWG's:	Grey uPVC
Safety Rails:	Fabricated Steel Railings
Boundary:	Close Boarded Timber Fence Ave 1.8m high
Hard Surface:	Tarmac & Patio Slabs

Norton Flats Finishes

Roof:	Slate Substitute & EPDM
External walls:	Parex Render Rough Cast
	Grey FB to Plinth
Windows/Doors:	Grey uPVC
Fascia/RWG's:	Grey uPVC
Safety Rails:	Fabricated Steel Railings
Boundary:	Close Bored Timber Fence Ave 1.8m high
Hard Surface:	Tarmac & Patio Slabs

N.B.
Application needs to be presented regarding
The Party Wall Act' in particular the
foundations & retaining wall

N.B.
All dimensions are between strcutural elements
All levels to be checked on site by contractor
Any discrepancies found refer to author

 

Utopia Design
Architectural Services



Utopia Design
Architectural Services
Building Planning Application Support
Paul Thomas: BSc (Hons)
Tel: 01685 559230. Mob: 07908 725065
Issued Only for Purpose Indicated
Drawing Status: FOR PLANNING/BUILDING REGS PURPOSES ONLY

Address
Norton Tavern
High Street
Penydarren
Merthyr Tydfil
CF47 9HG

Project
Conversion of Norton Tavern
to 6 Flats with Demolition
of End Section to Provide
Vehicle/Pedestrian Access
with Re-profiling of Rear
Ground Level for 2 New
Dwellings with Associated Parking

Drawn by
PT

Date
NOV 24

Paper
A2

Title
The Norton Existing
& Proposed Plans

Scale
1:100

Drwg No
Norton FP 002B