


**PROPOSED GROUND FLOOR**  
1 : 100  
ALL DIMENSIONS TO BE CHECKED ON SITE

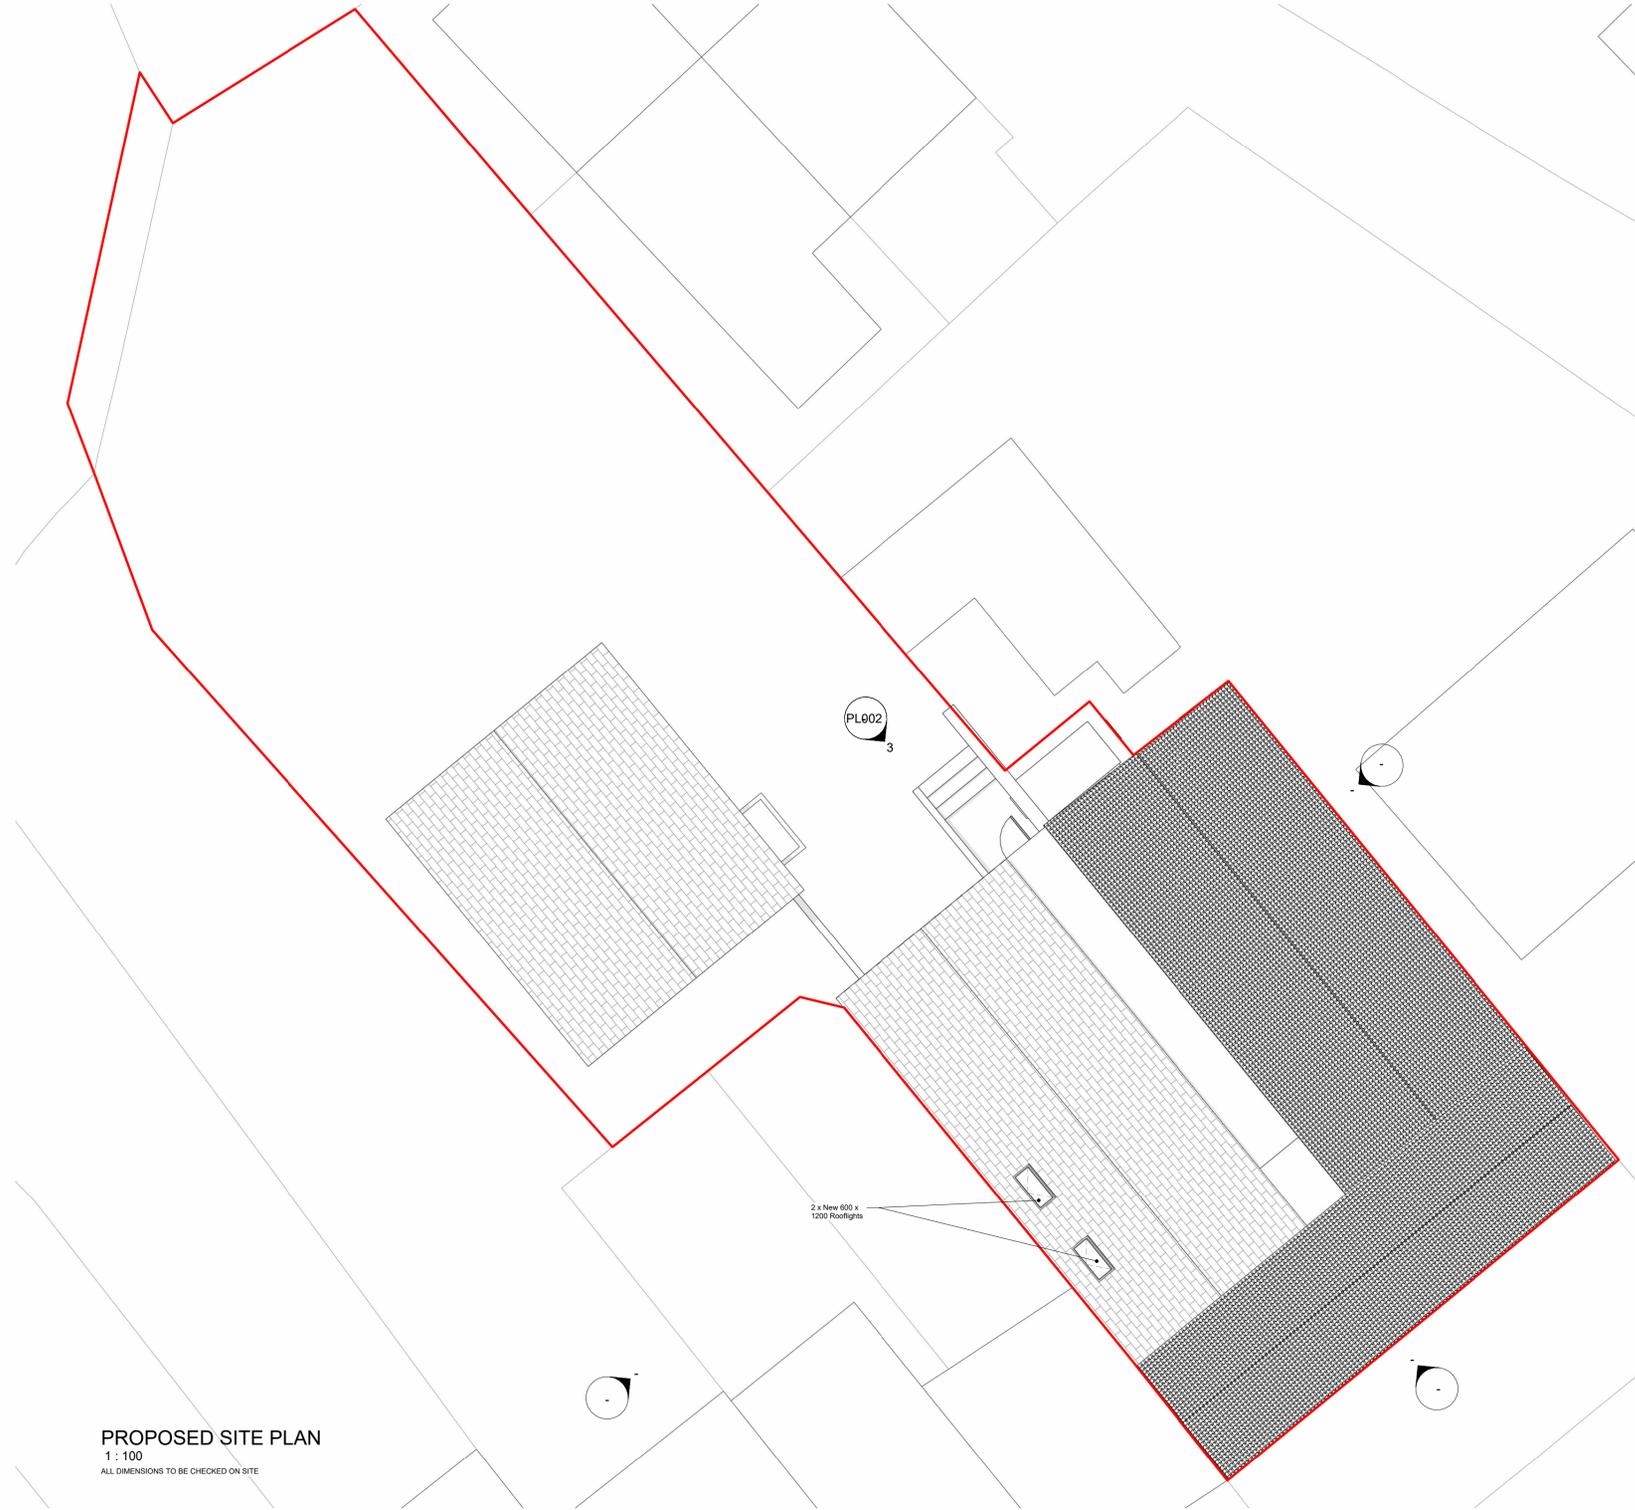

**PROPOSED SITE PLAN**  
1 : 100  
ALL DIMENSIONS TO BE CHECKED ON SITE



**PROPOSED NORTH ELEVATION**  
1 : 100  
ALL DIMENSIONS TO BE CHECKED ON SITE



**PROPOSED LOCATION PLAN**  
1 : 1250



NOTE: All dimensions to be checked on site. Do not scale this drawing. All discrepancies should be reported to Blackbrick Studio. Copyright: 2024 Blackbrick Studio. This drawing and this design are copyright of Blackbrick Studio. This drawing is not to be used or copied without written consent.

REVISIONS		
REVISION	DESCRIPTION	DATE
01	Updated window description	03/04/2025

STATUS: FOR PLANNING



**CLIENT:** Ben Smith  
**ADDRESS:** Six Bells Inn, Hoole, Chester, CH48 1BP  
**TITLE:** Proposed Plans & Elevations

DRAWN:	CHECKED:	APPROVED:	REVISION:
KT	AW	RH	01
SHEET:	SCALE:	DATE:	
PL002	As indicated@A1	20/02/2024	

