


1 Existing Site
1 : 200

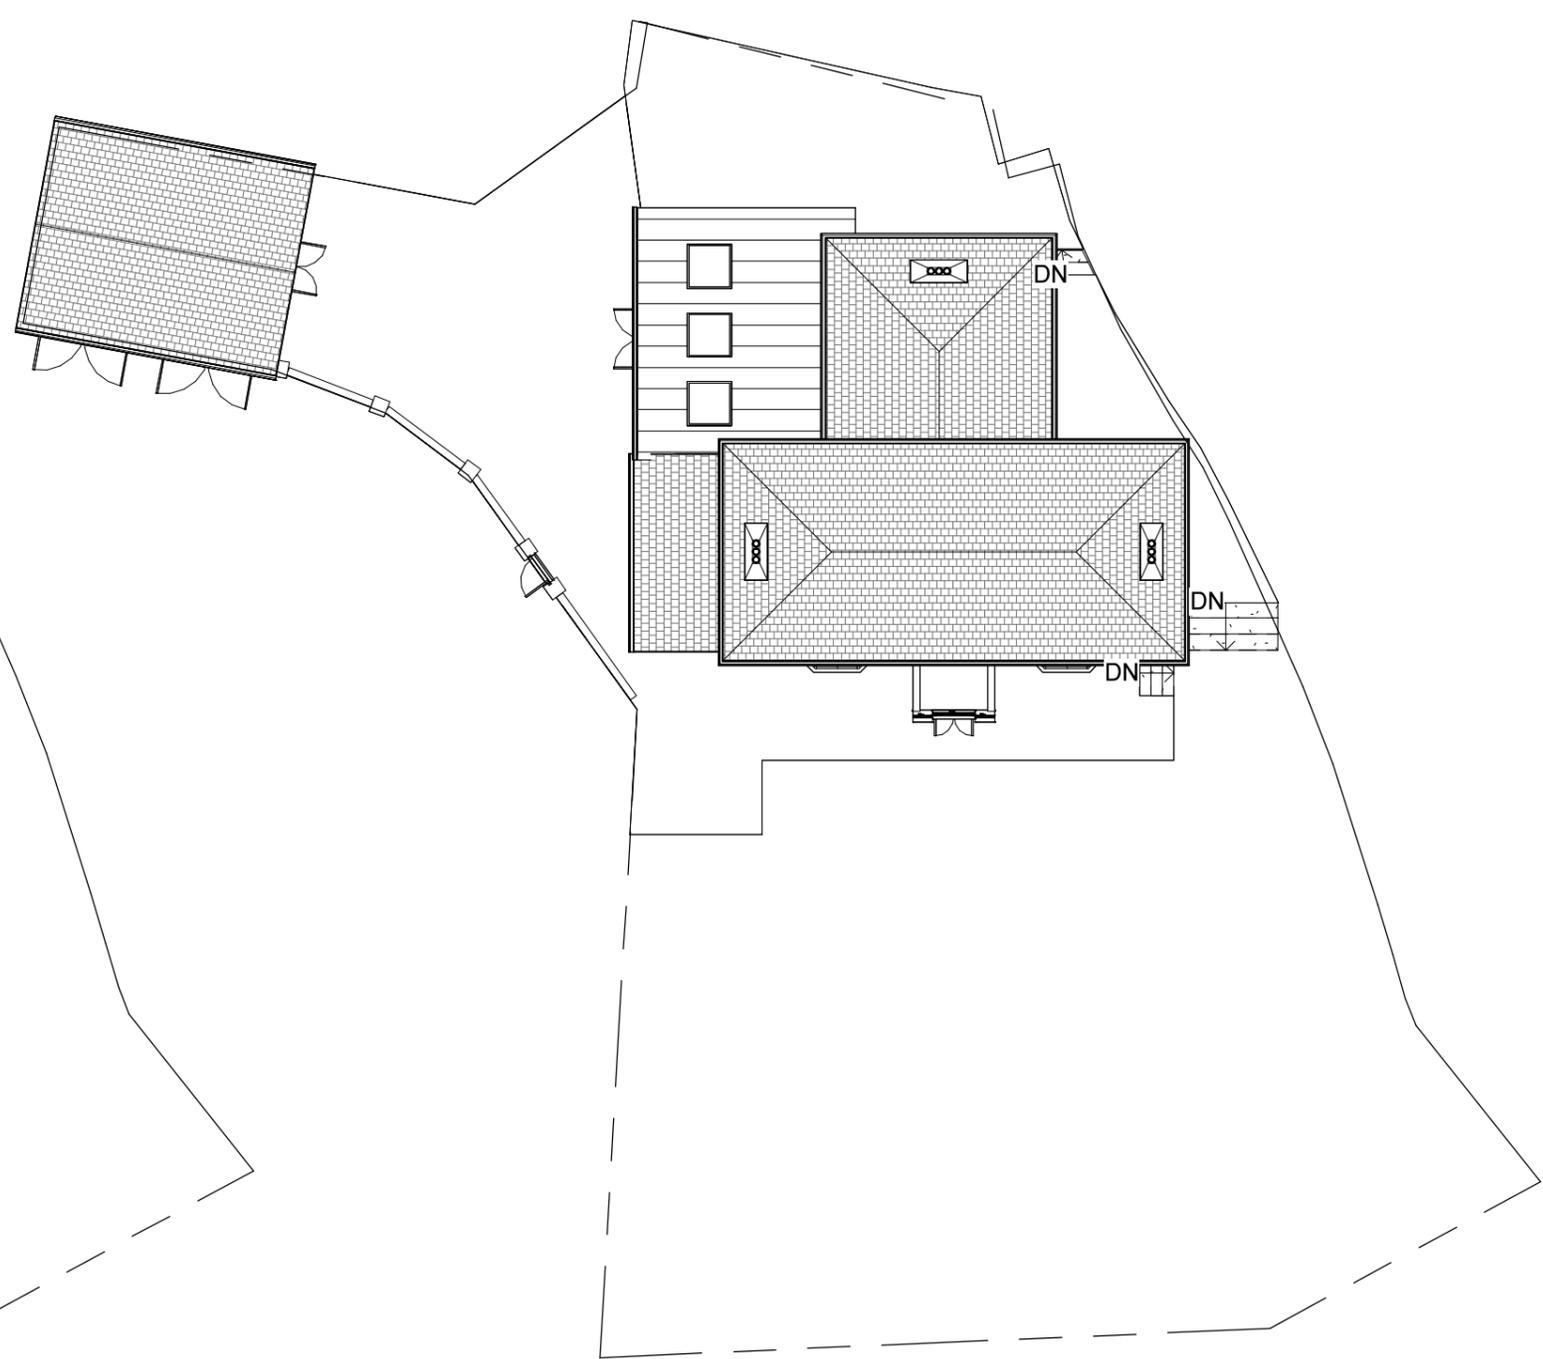

2 Proposed Site
1 : 200

PROJECT Renew existing roof to side and replace front windows		SHEET Site Plans		This Drawing is Copyright, Dimensions to be checked on site and not scaled from this drawing				Checked by JH		Drawn by PH		Scale (@ A3) 1 : 200													
INDIGO DESIGN (Part of 3dcadwales Ltd) 5 Ashlea Drive, Merthyr Tydfil, CF47 0NY Tele 01685 385746 Mob - 07940913216 Email: philip@3dcadwales.co.uk		Address Llwyn Yr Eos, Abercanaid, Merthyr Tydfil. CF48 1YR		PURPOSE OF ISSUE Planning Approval		DRWAING NUMBER LR-06		<table border="1"> <thead> <tr> <th>Rev No</th> <th>Description</th> <th>Date</th> </tr> </thead> <tbody> <tr> <td>A</td> <td>Issue</td> <td>01/02/2024</td> </tr> <tr> <td> </td> <td> </td> <td> </td> </tr> <tr> <td> </td> <td> </td> <td> </td> </tr> </tbody> </table>		Rev No	Description	Date	A	Issue	01/02/2024										
Rev No	Description	Date																							
A	Issue	01/02/2024																							