


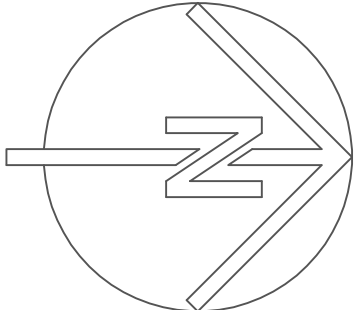


plot schedule					
plot ref.	building parameter	finished floor level	eaves level	ridge level	dpc to ridge height
1	7250 - 7500mm wide / 9500 - 10000mm deep	166.90	171.00 - 172.00	175.00 - 176.00	8100mm - 9100mm
2	7250 - 7500mm wide / 9500 - 10000mm deep	166.75	171.00 - 172.00	175.00 - 176.00	8100mm - 9100mm
3	7250 - 7500mm wide / 9500 - 10000mm deep	166.75	171.00 - 172.00	175.00 - 176.00	8100mm - 9100mm
4	7250 - 7500mm wide / 9500 - 10000mm deep	166.75	171.00 - 172.00	175.00 - 176.00	8100mm - 9100mm
5	7250 - 7500mm wide / 9500 - 10000mm deep	166.75	171.00 - 172.00	175.00 - 176.00	8100mm - 9100mm
site area	1607 m2 (0.1607 ha)				

CATH'S FARM SHOP , TRELEWIS

HOUSING DEVELOPMENT SITE PLAN - PROPOSED

0 10 m

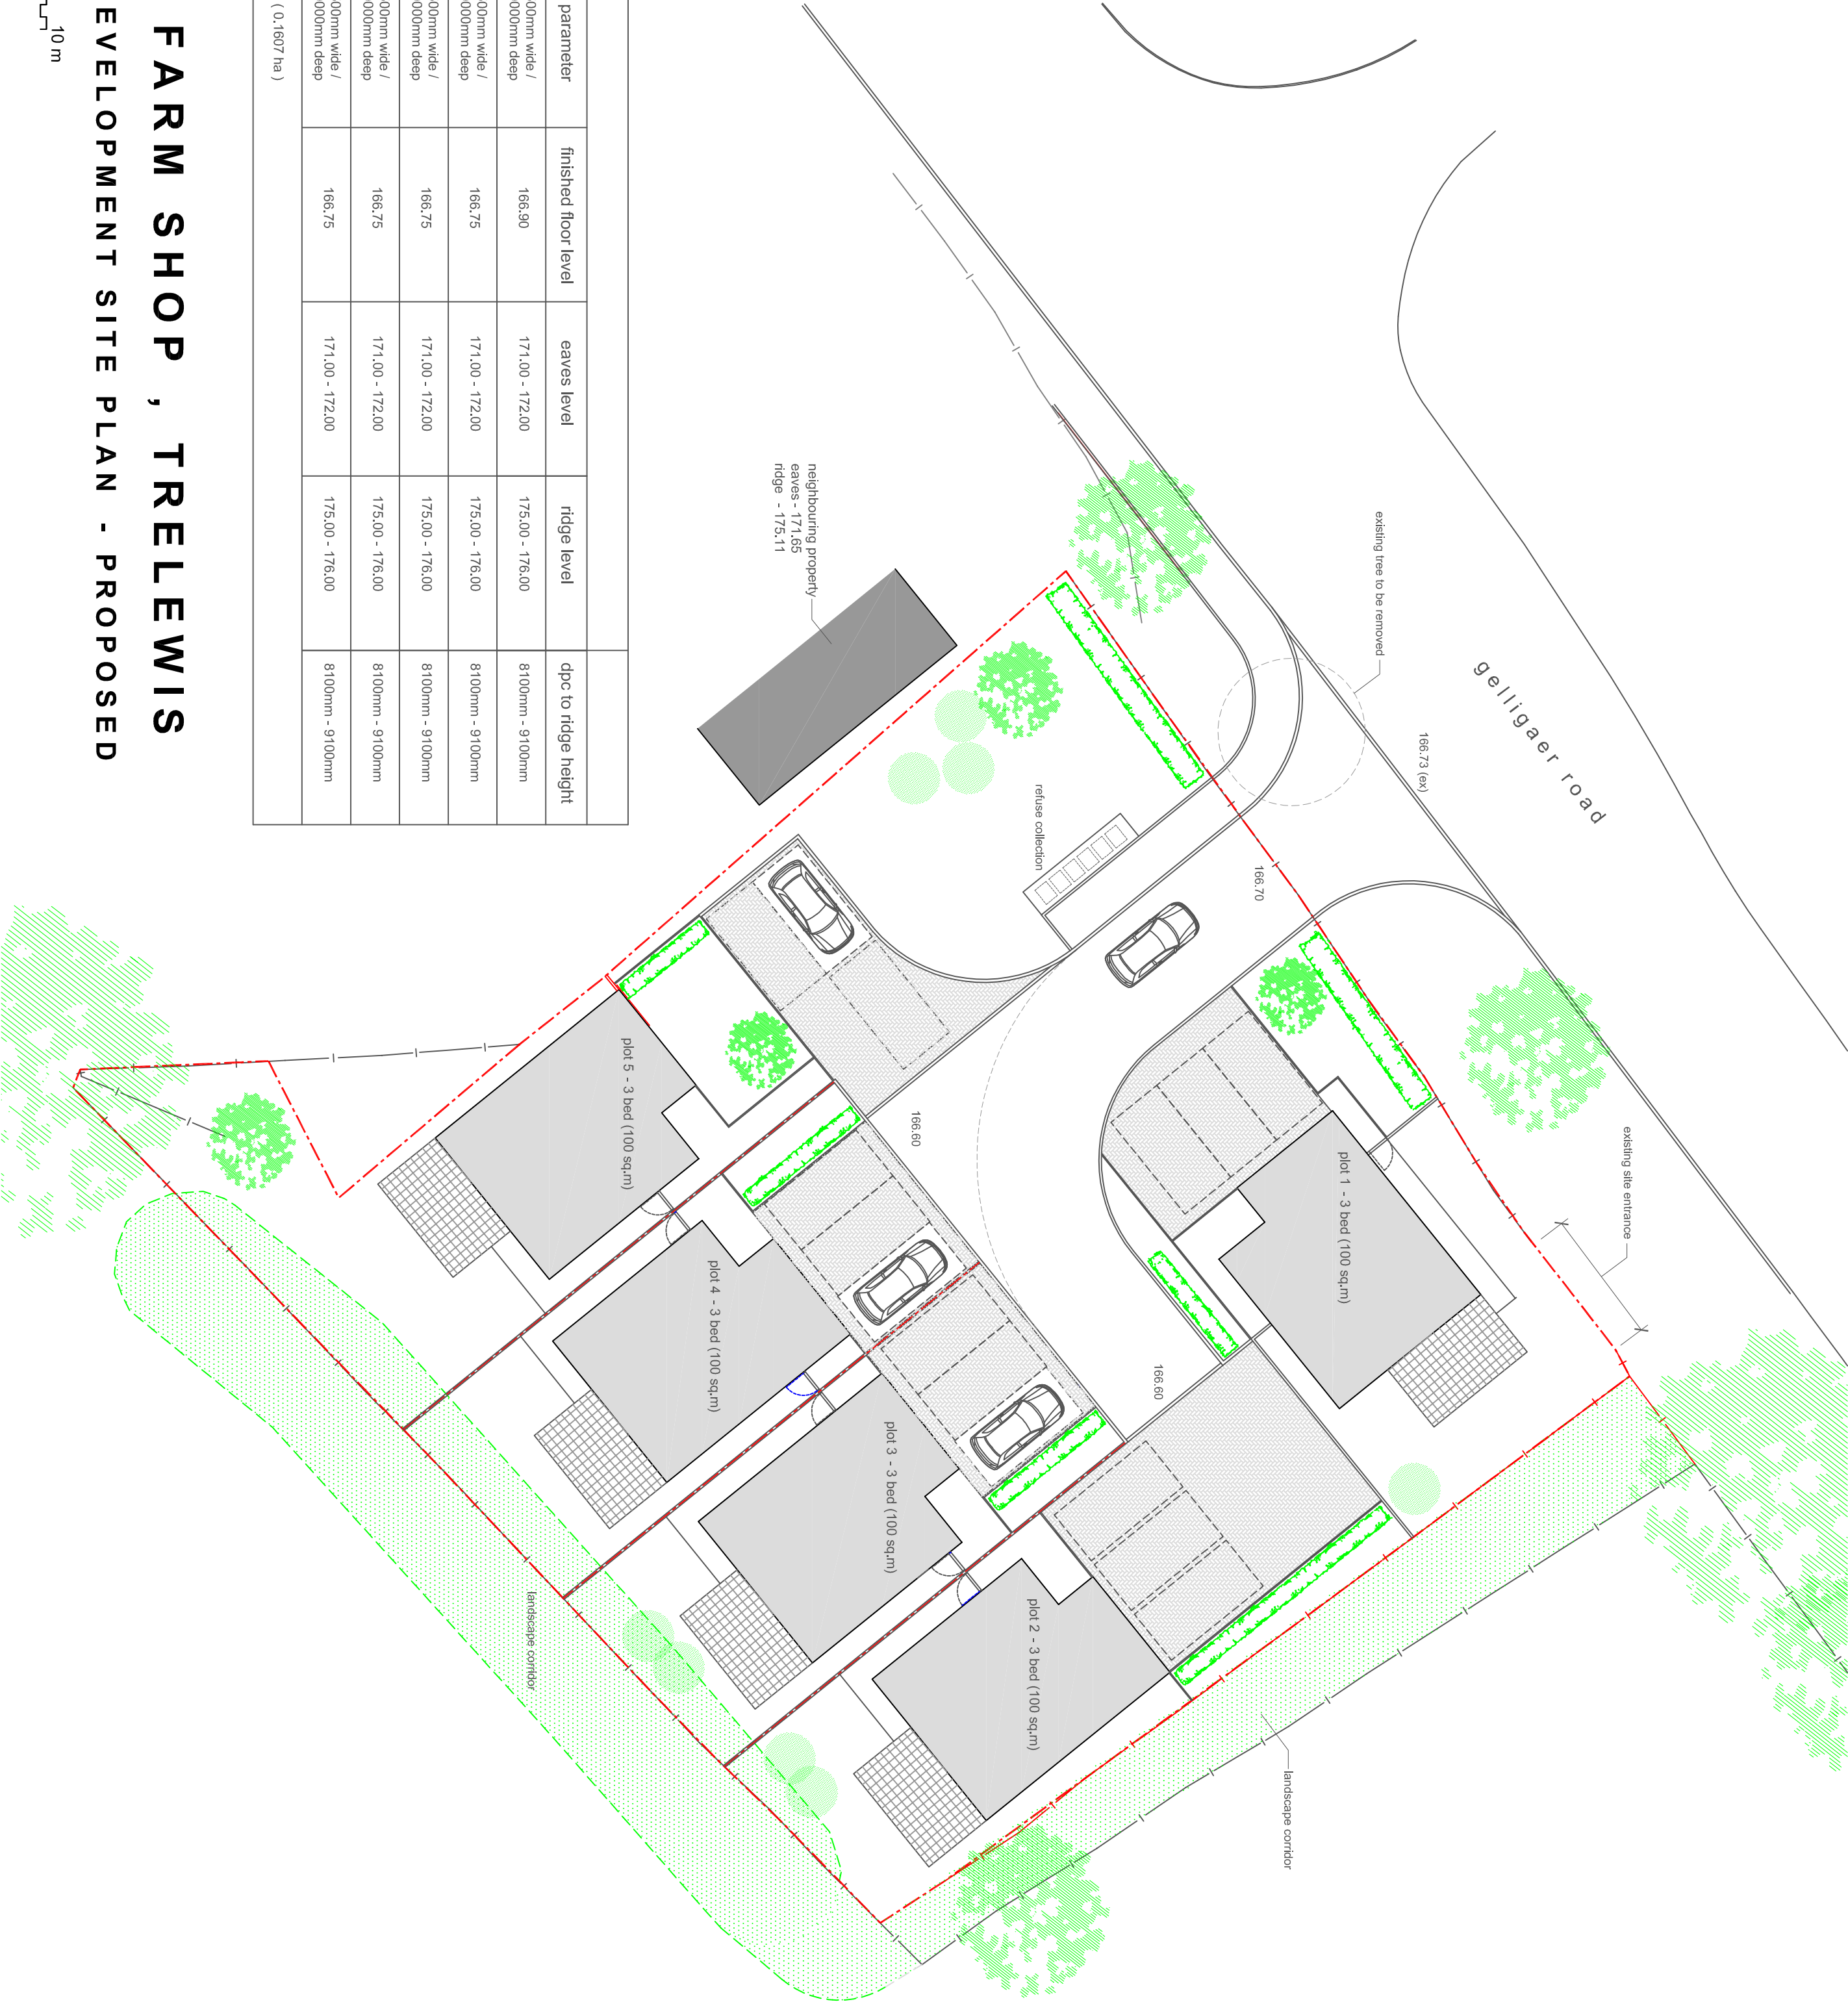

REV E - Dwelling heights added		JUNE 23	JUNE 23	
REV D - Dwelling parameter schedule added			MAY 23	
REV C - Western boundary adjusted			MAY 23	
REV B - Indicative ground levels indicated			MAY 23	
REV A - Parking configuration to Plot 2 adjusted			APR 23	
ARCHITECTURAL DESIGN (SOUTH WALES)				
The Garden Room Ewenny Garden Centre Ewenny Road Ewenny Bridgend CF35 5AD				
m. 07888822912		e. info@archwales.co.uk		
© 2023 Archwales All rights reserved. No part of this publication may be reproduced, stored in a retrieval system, or transmitted, in any form or by any means, electronic, mechanical, photocopying, recording, or by any information storage or retrieval system, without prior written permission from Archwales.				
Copyright registered to Architectural Design South Wales				
Project Title				
PROPOSED HOUSING DEVELOPMENT AT CATH'S FARM SHOP, TRELEWIS				
SKETCH SCHEME:				
SITE PLAN (SCHEME 06) - PROPOSED				
Drawing Number		Scale		Date
2312 - SK06		1:200 @ A2		29/03/23
Revision		E		