



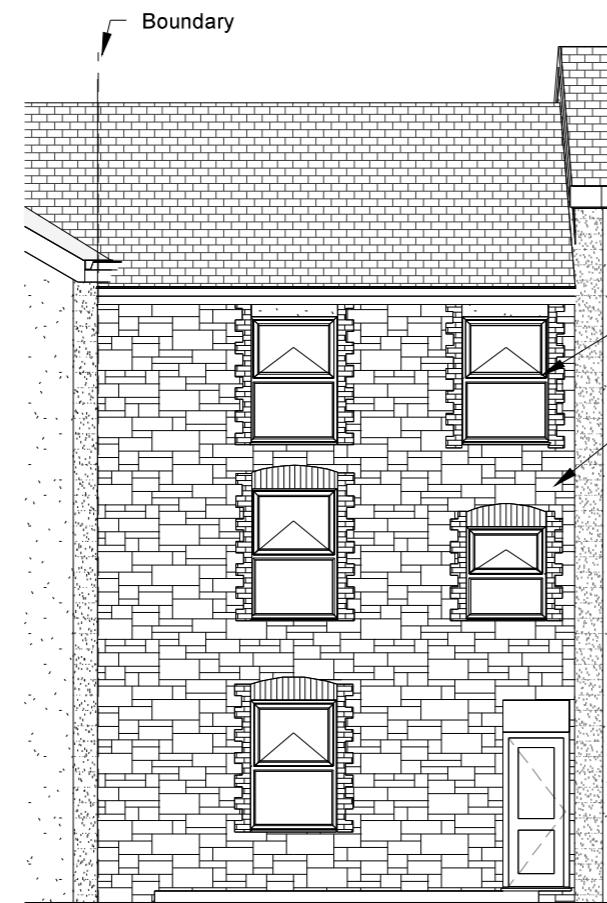


1 Existing Front Elevation
1 : 100



2 Existing Rear Elevation
1 : 100

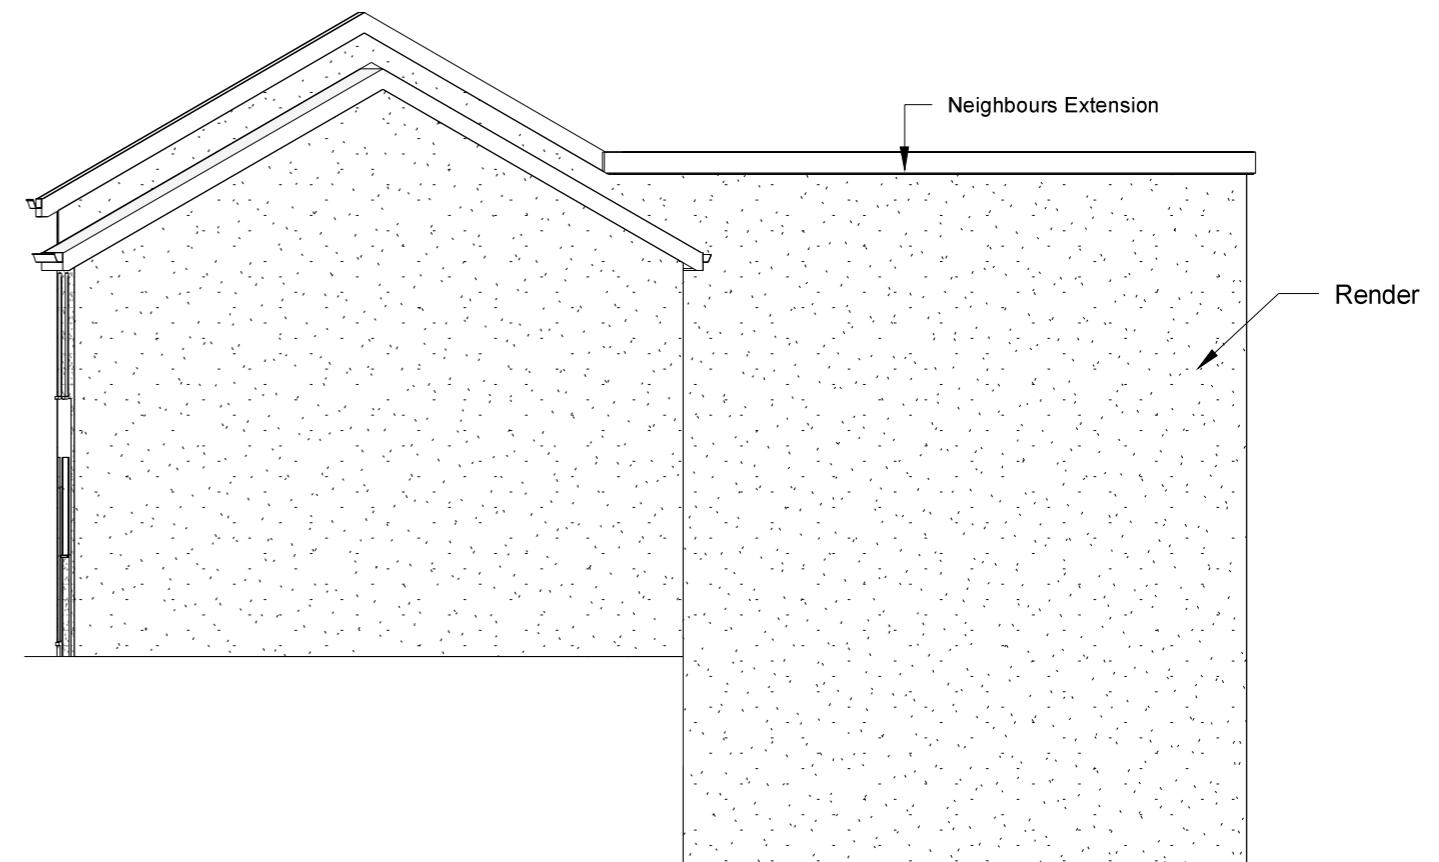

3 Existing Side 1 Elevation
1 : 100

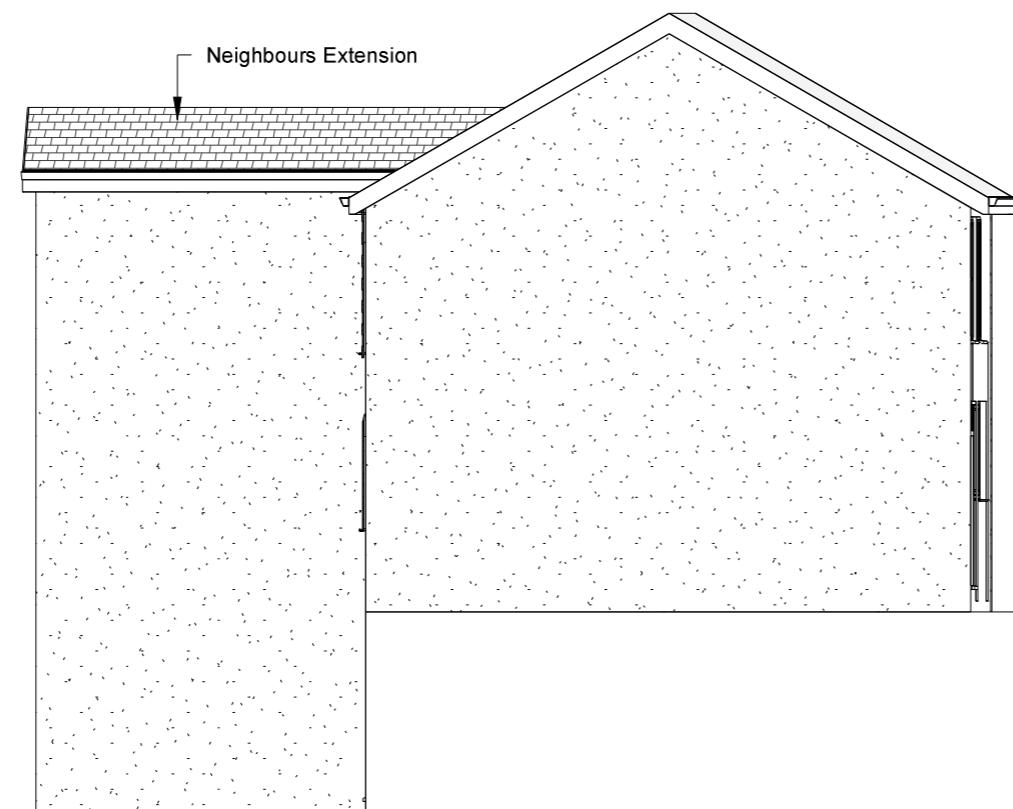

4 Existing Side 2 Elevation
1 : 100

INDIGO DESIGN (Part of 3dcadwales Ltd) 5 Ashlea Drive, Merthyr Tydfil, CF47 0NY Tel: 01685 385746 Mob: 07940913216 Email: philip@3dcadwales.co.uk				
This Drawing is Copyright, Dimensions to be checked on site and not scaled from this drawing				
PURPOSE OF ISSUE	DRAWING NUMBER			
Planning Approval	PS-02			
PROJECT Three storey rear extension				
SHEET Existing Elevations				
Address Former Job Centre, 11 Perrot Street, Treharris, CF46 5ET				
Checked by JH	Drawn by PH	Scale (@ A3) 1 : 100		
Rev No	Description	Date		