



Ground Floor Plan as Existing

scale 1:50

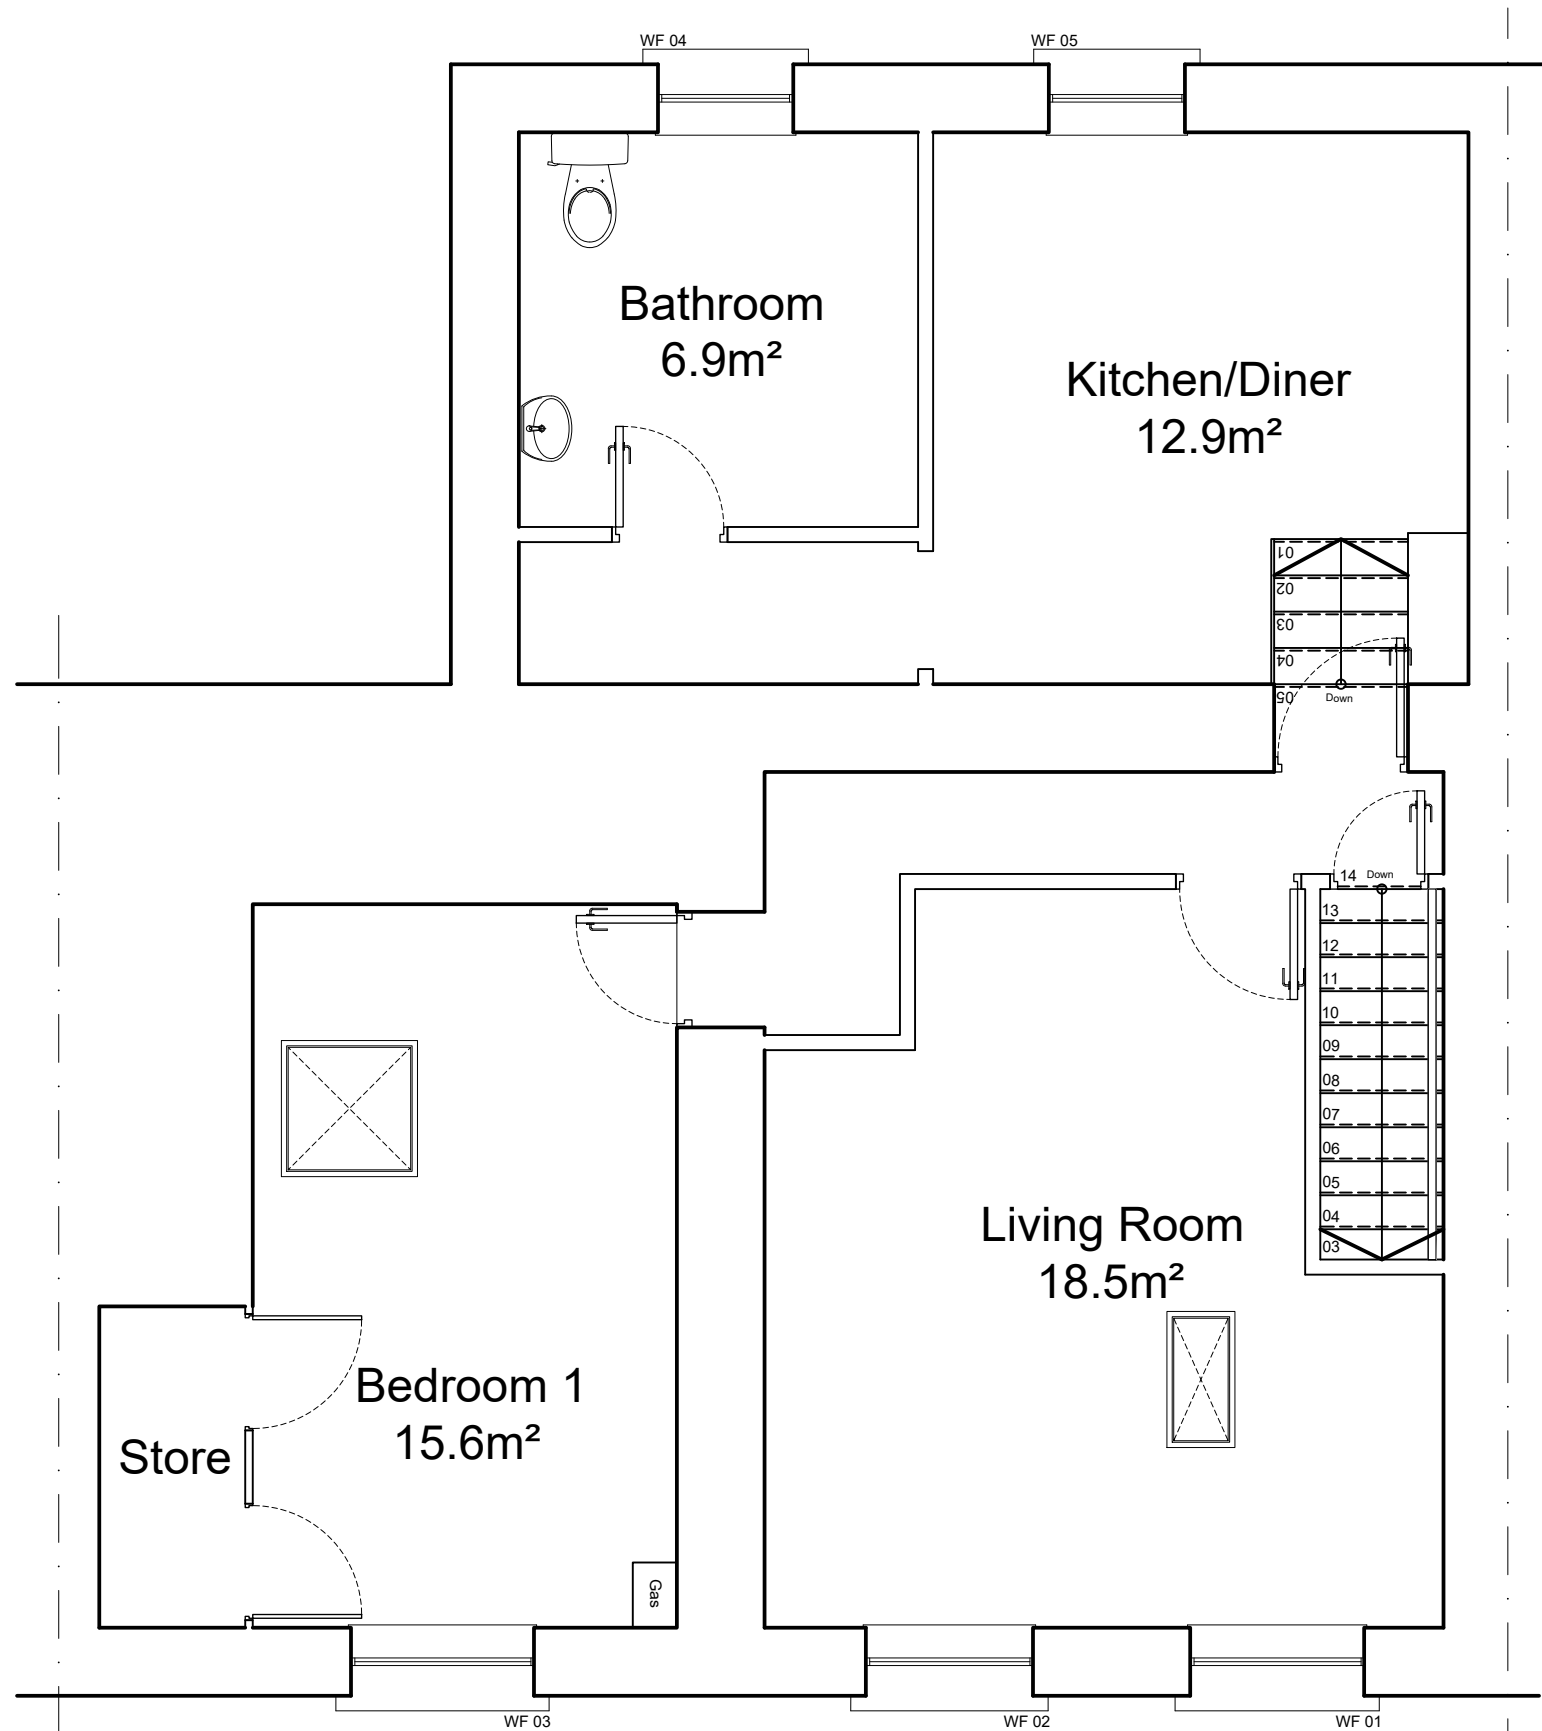

First Floor Plan as Existing

scale 1:50

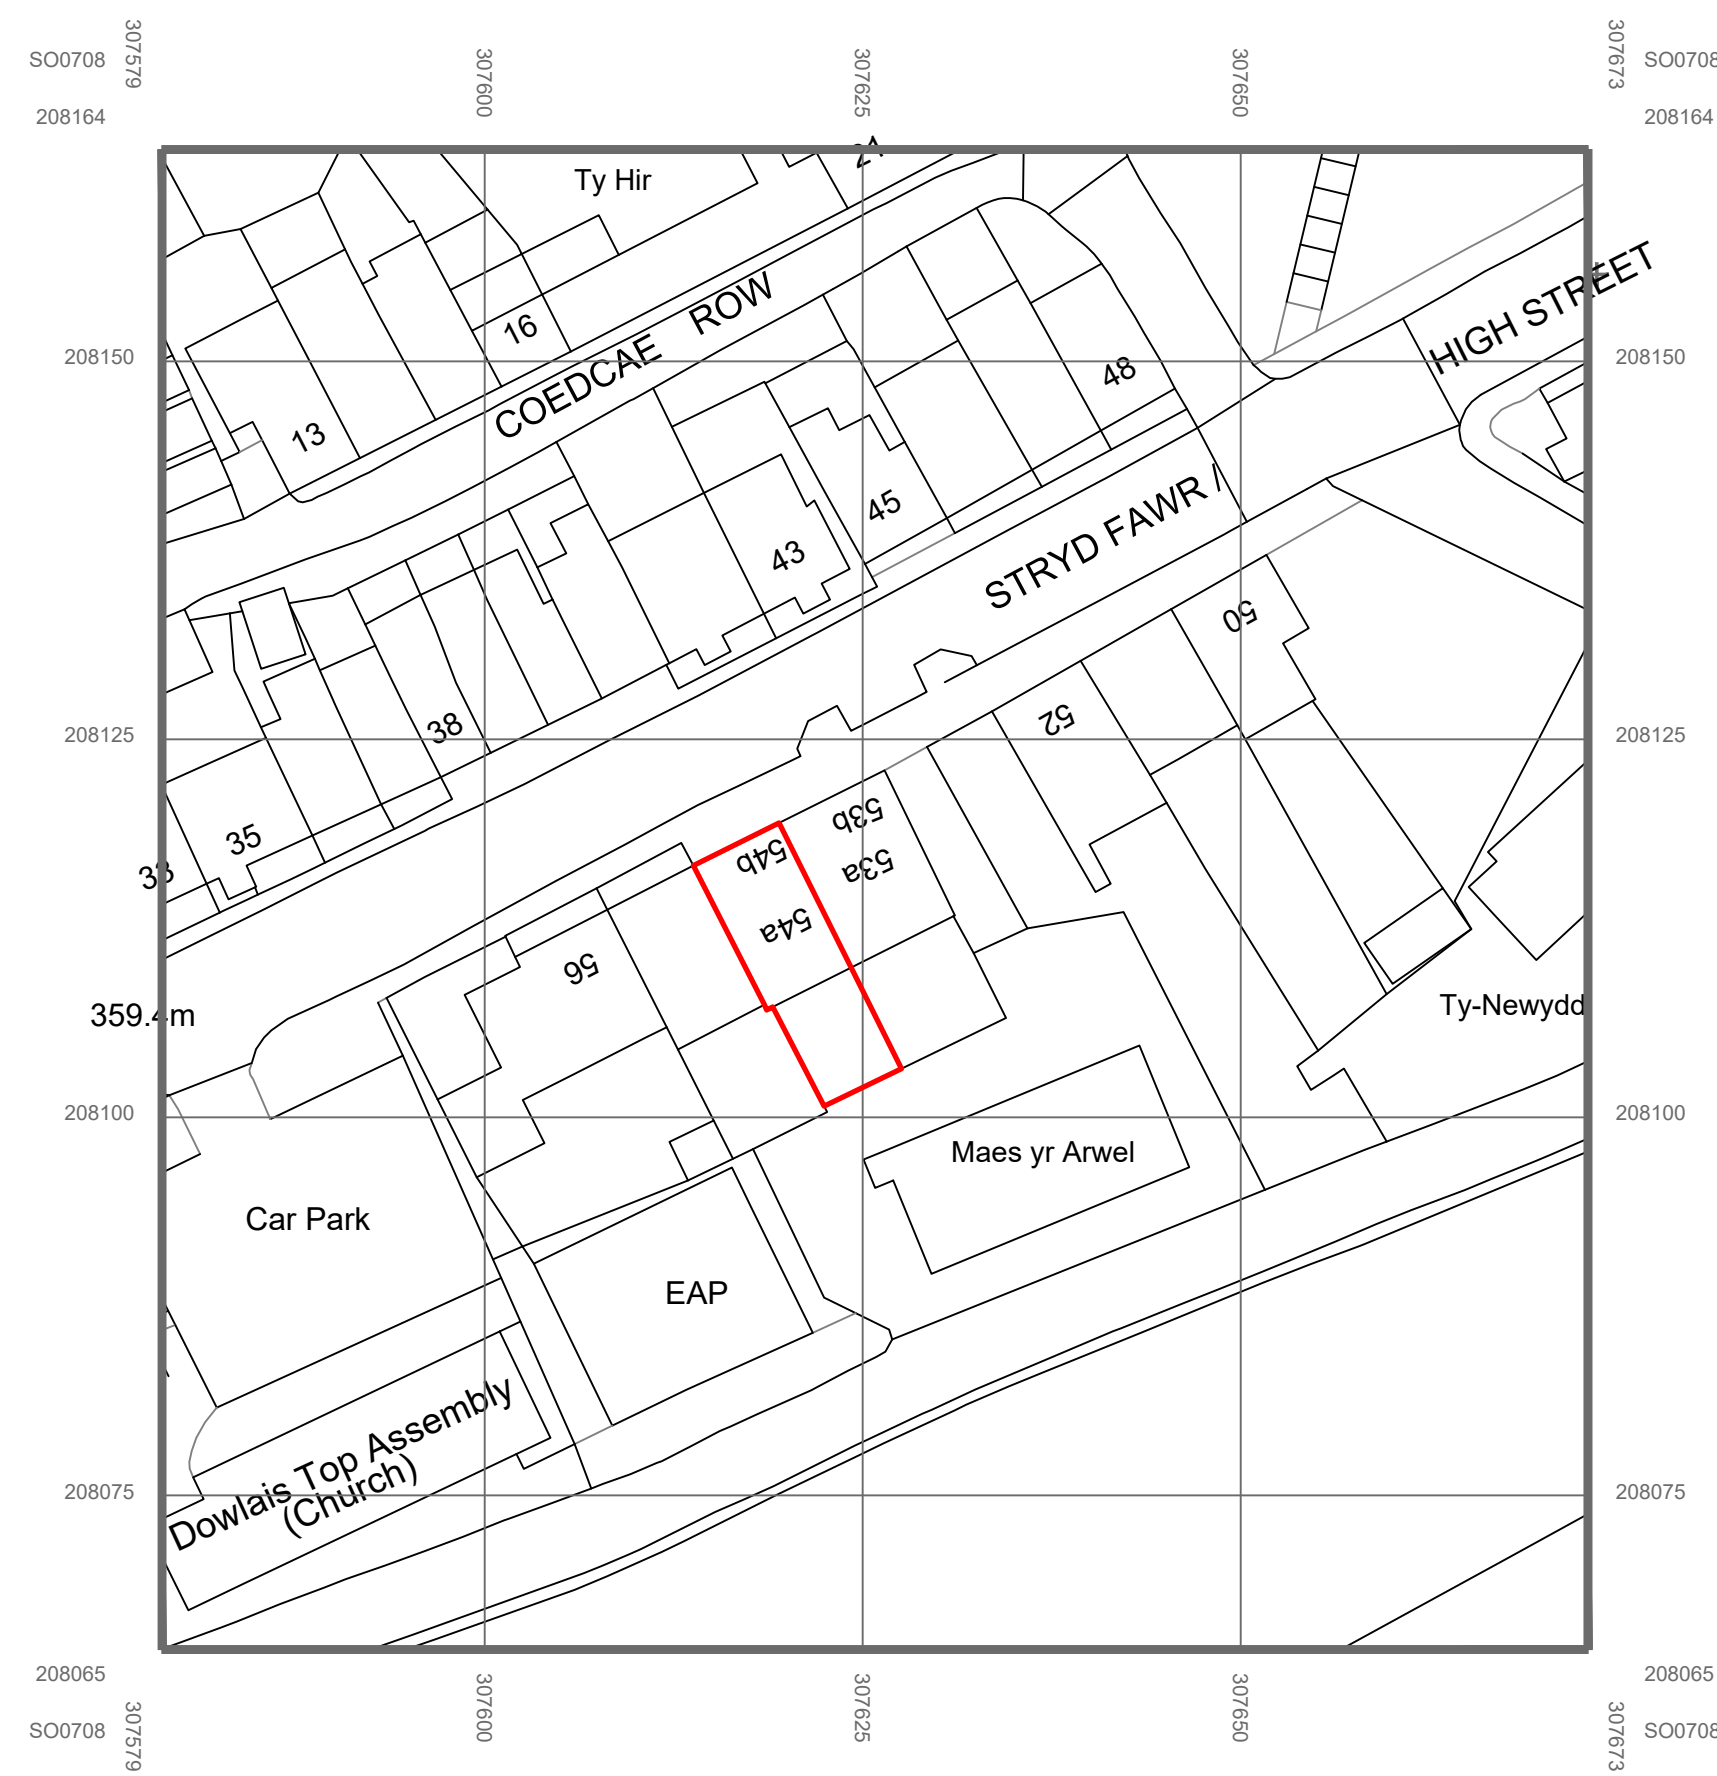

OS Plan as Existing

scale 1:500

Note:

Refer to schedule and employers requirements of works for detailed descriptions of work



Revision	Description	Date
Merthyr Tydfil Housing Association		
Title General Arrangements - as Existing		
Project 54 High Street, Dowlais Top, Merthyr Tydfil, CF48 3PW		
Drawn by PTB	Checked -	Status Planning
Drawing Number	Revision	Scale 1:50 @ A1
HIS054/A/001	-	Date 18/08/2025