



North West Elevation

Elevations as Existing
scale 1:50

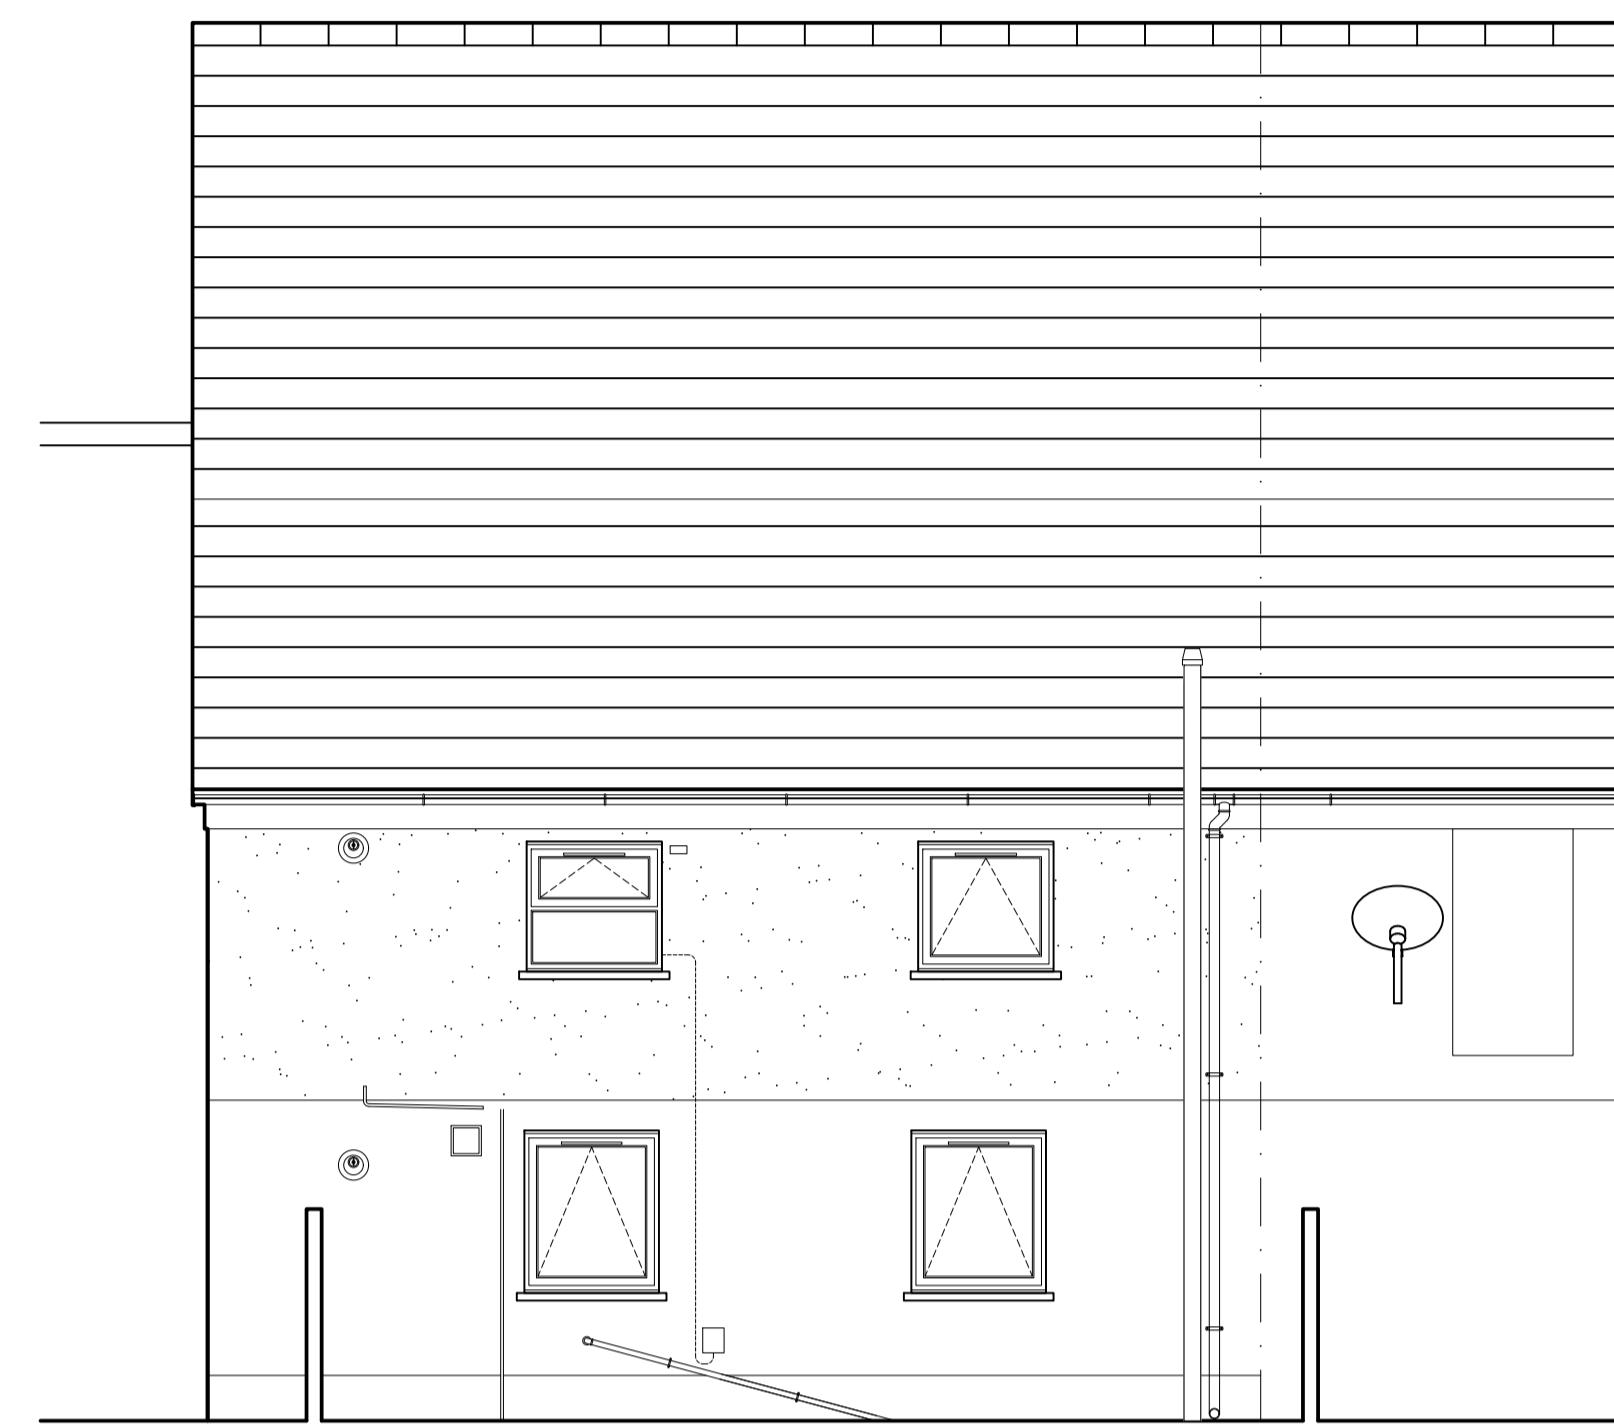

South East Elevation

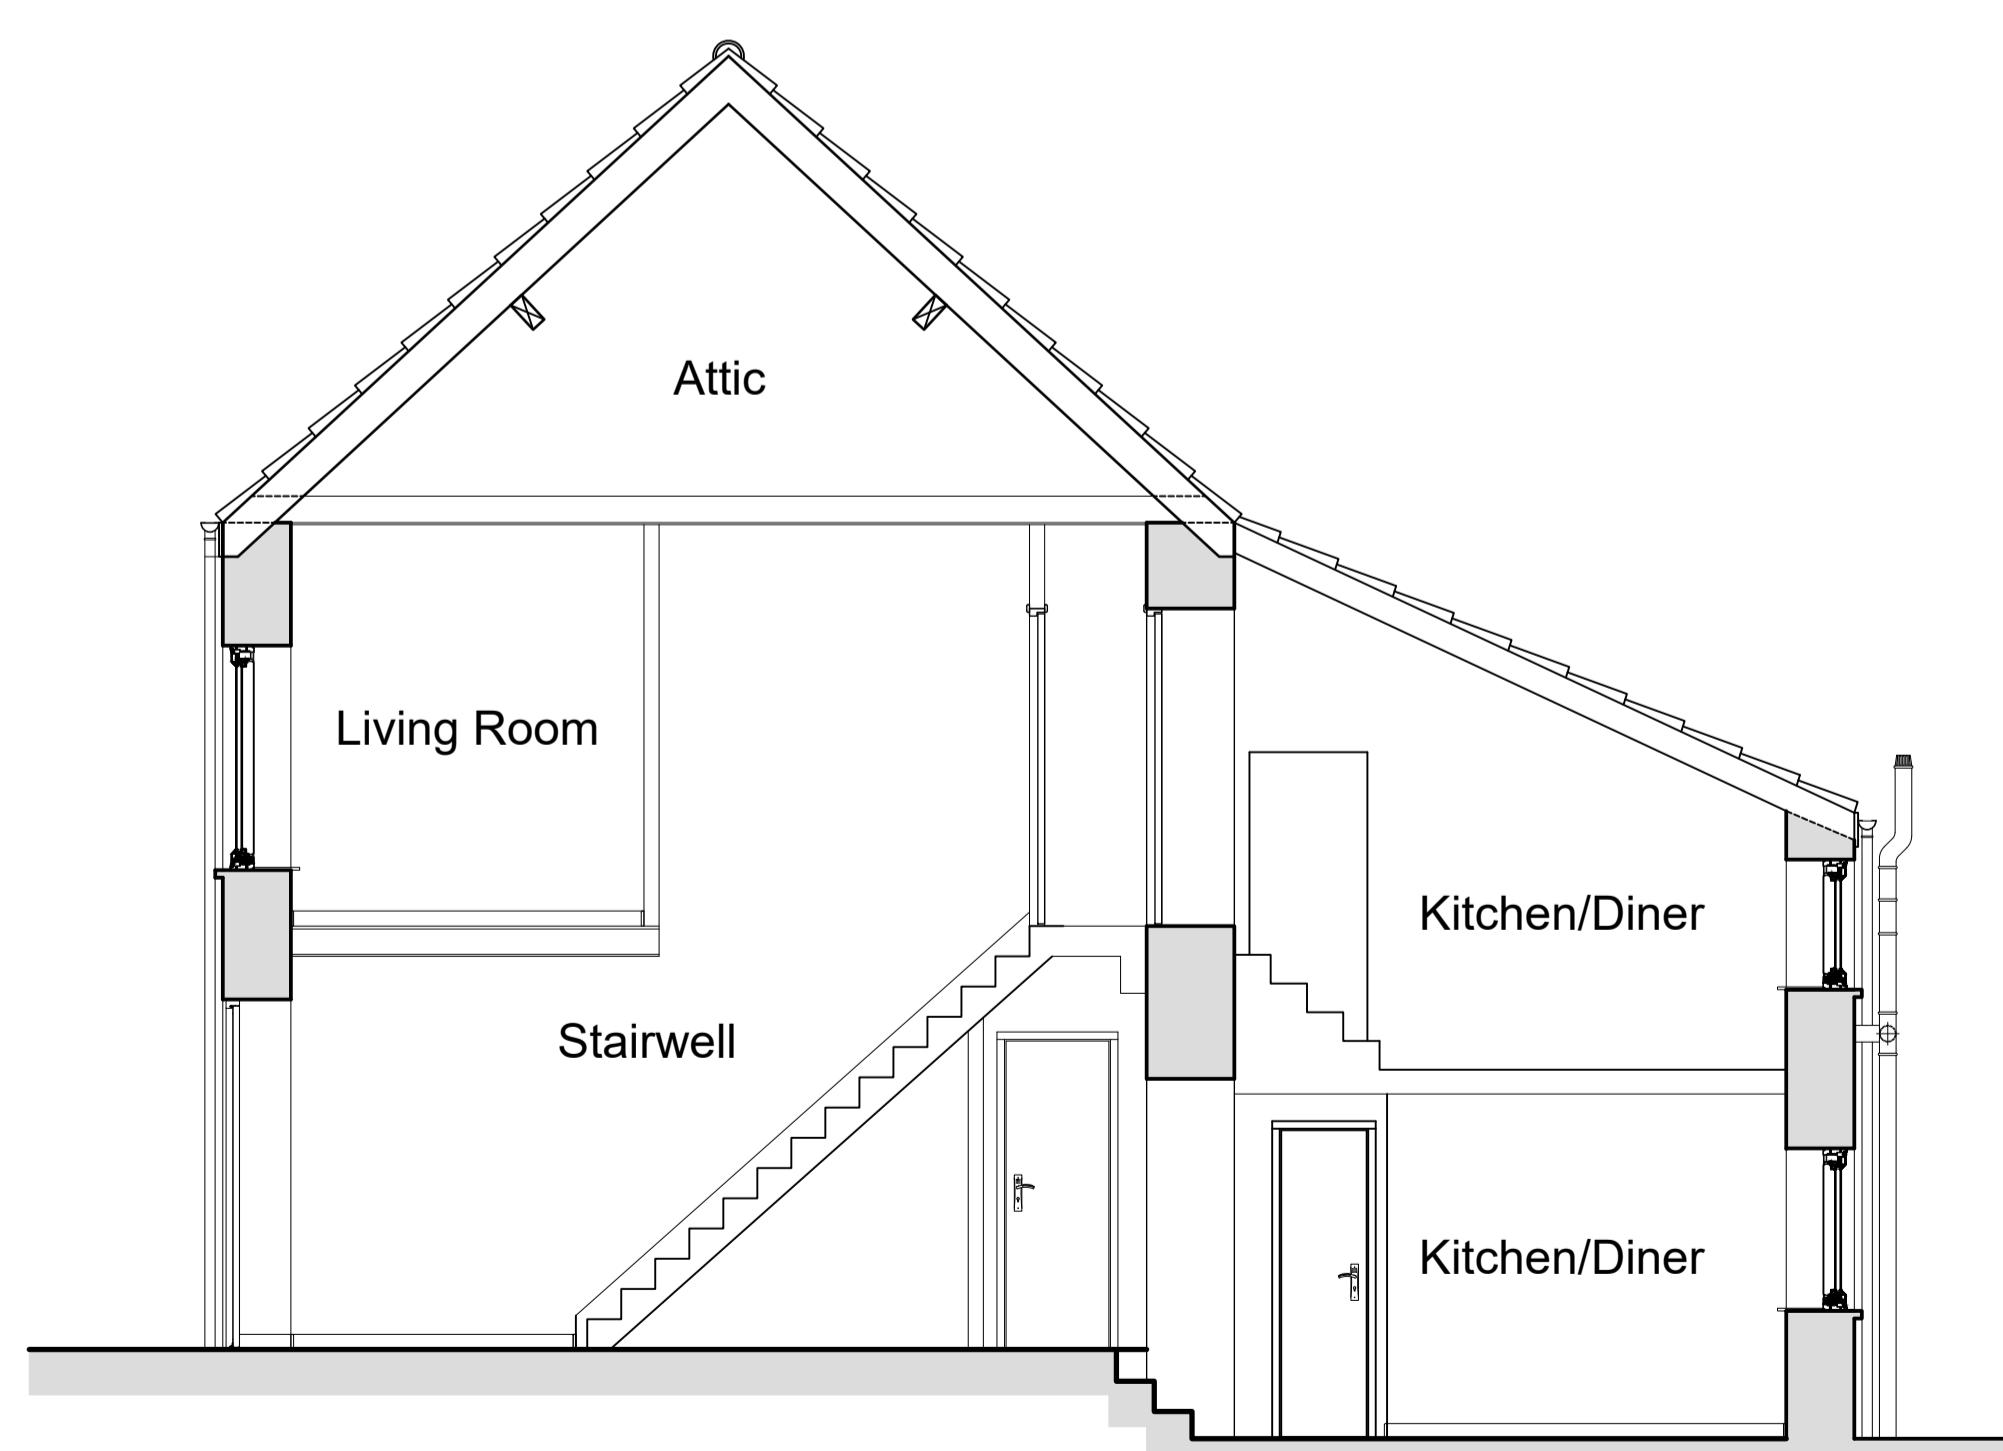

Section A-A as Existing
scale 1:50

Revision	Description	Date
Merthyr Tydfil Housing Association		
Title		
Elevations/Section - as Existing		
Project	Dowlaish Top, Merthyr Tydfil, CF48 3PW	
Drawn by	Checked	Status
PTB	-	Planning
Drawing Number	Revision	Scale
HIS054/A/003	-	Varies
		Date
		22/09/2025