


North West Elevation

Elevations as Proposed

scale 1:50




South East Elevation

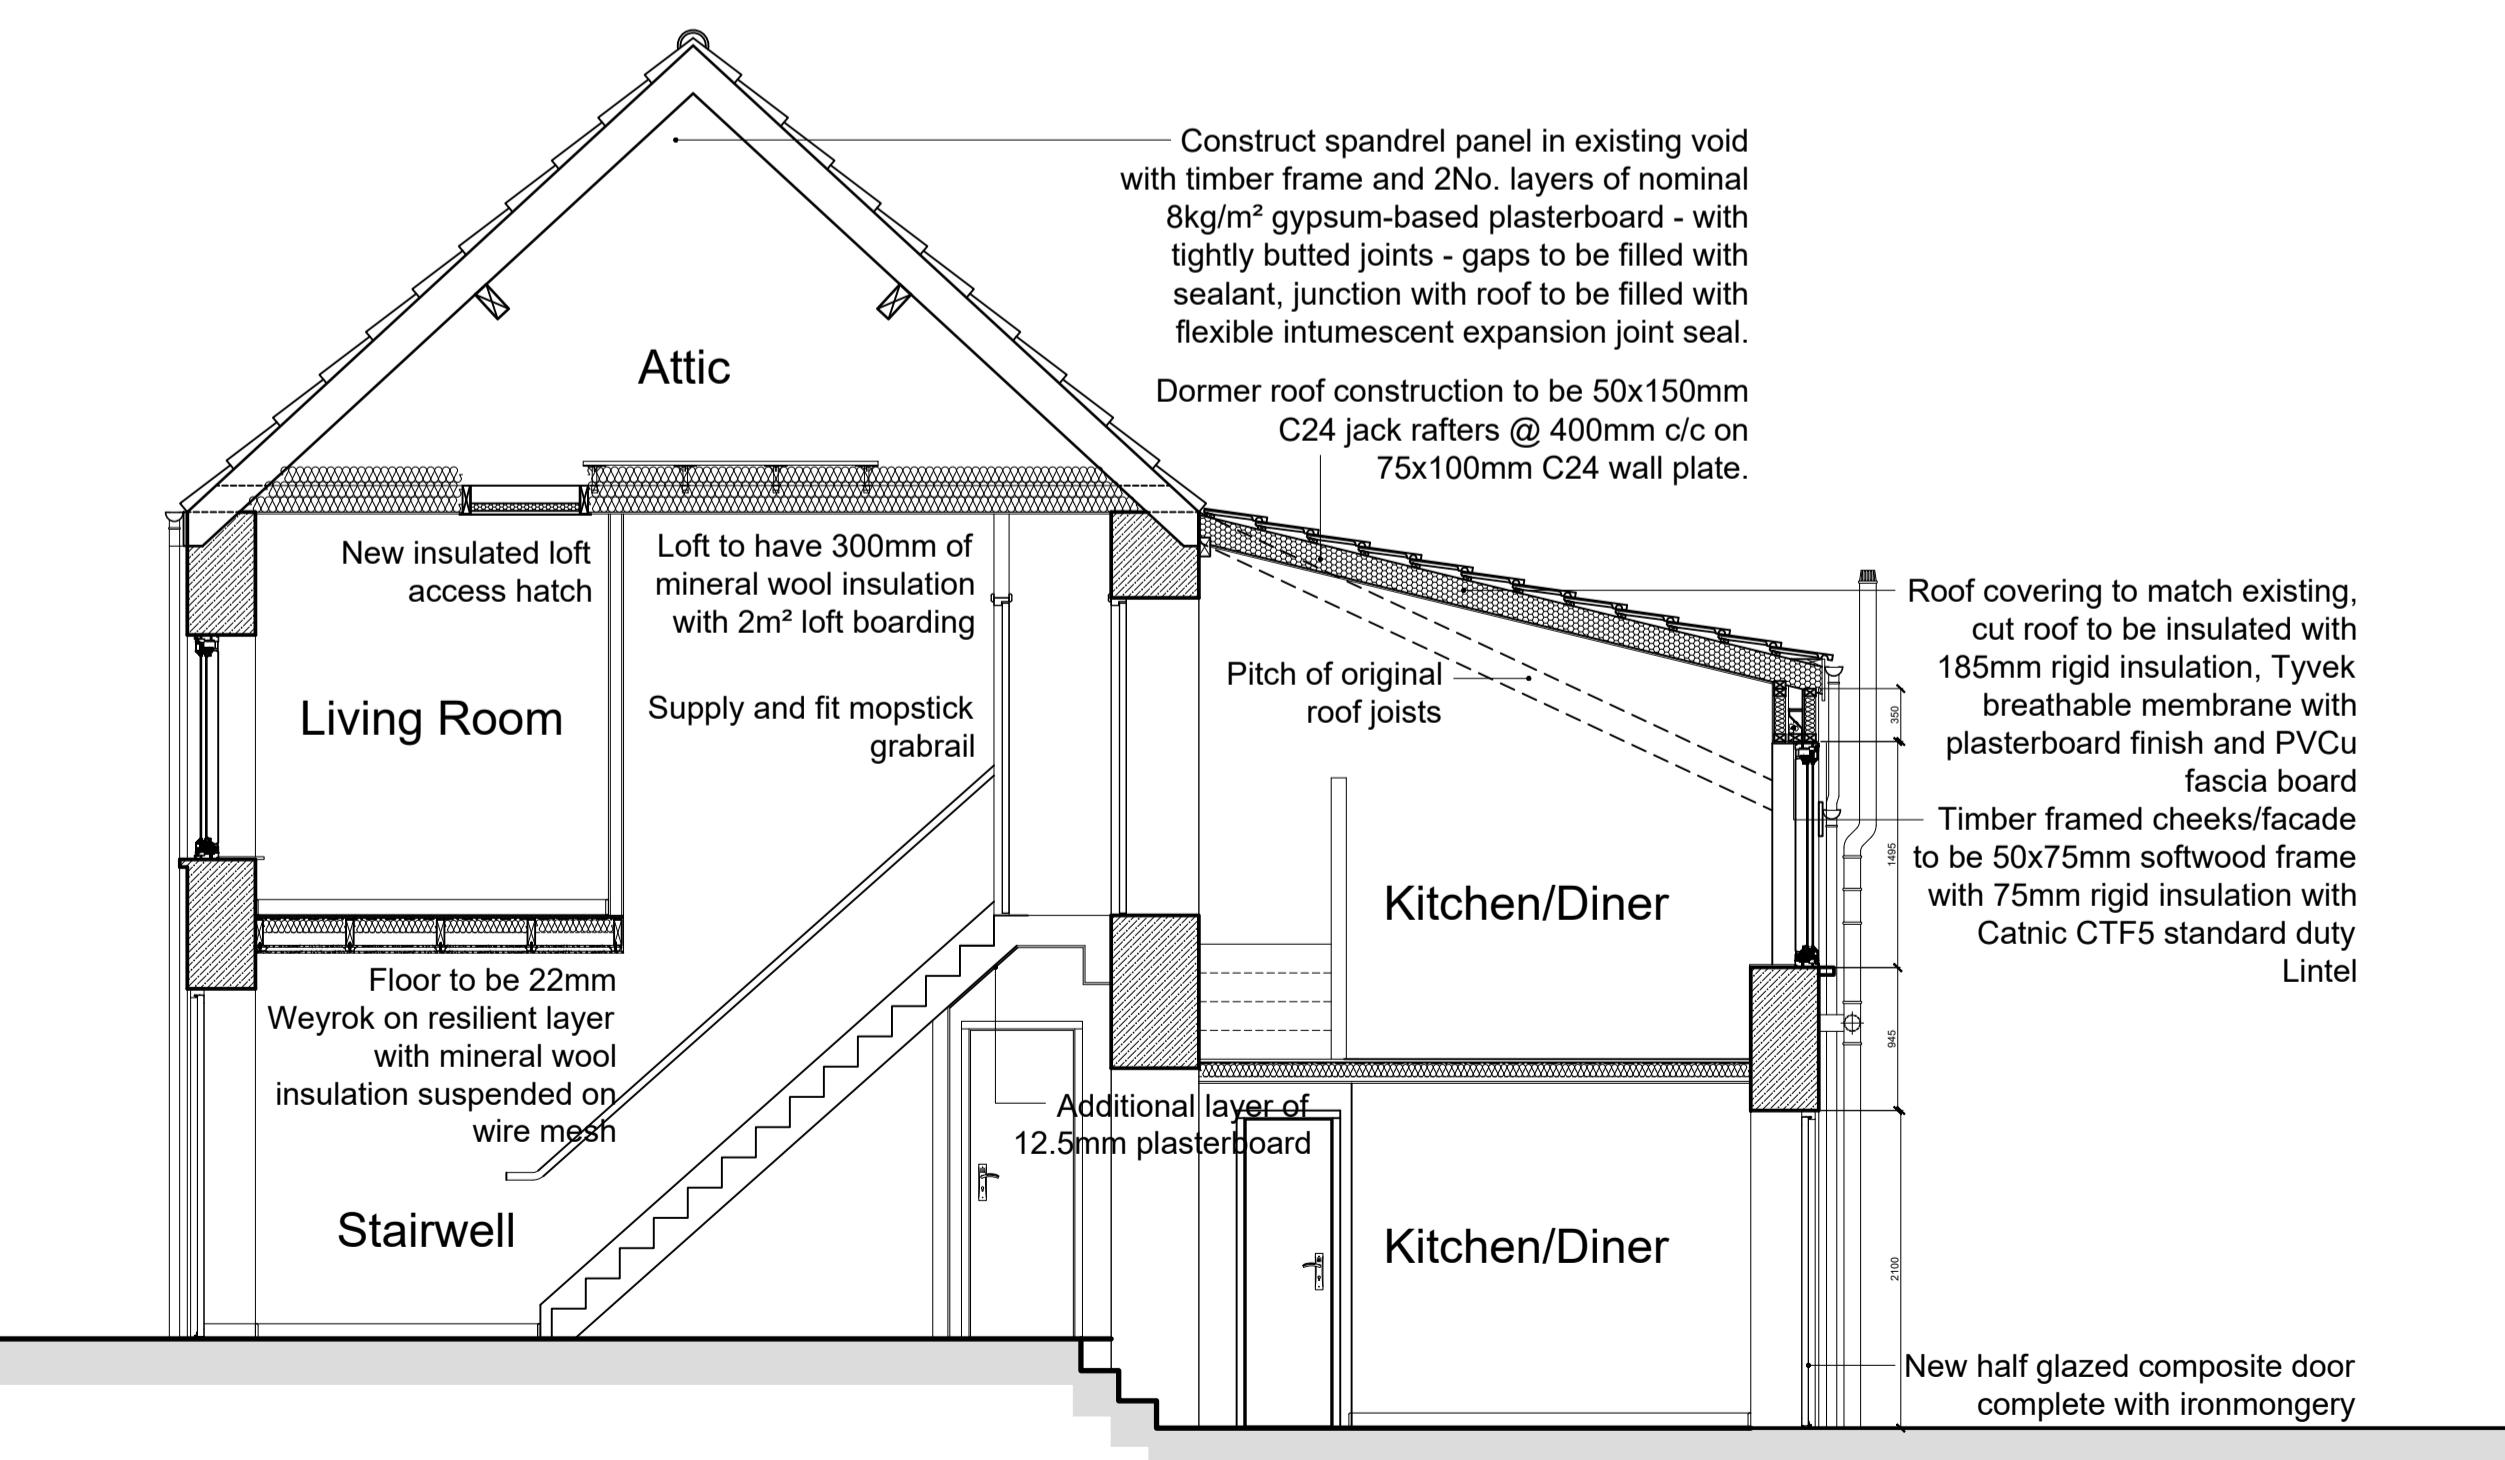

Section A-A as Proposed

scale 1:50

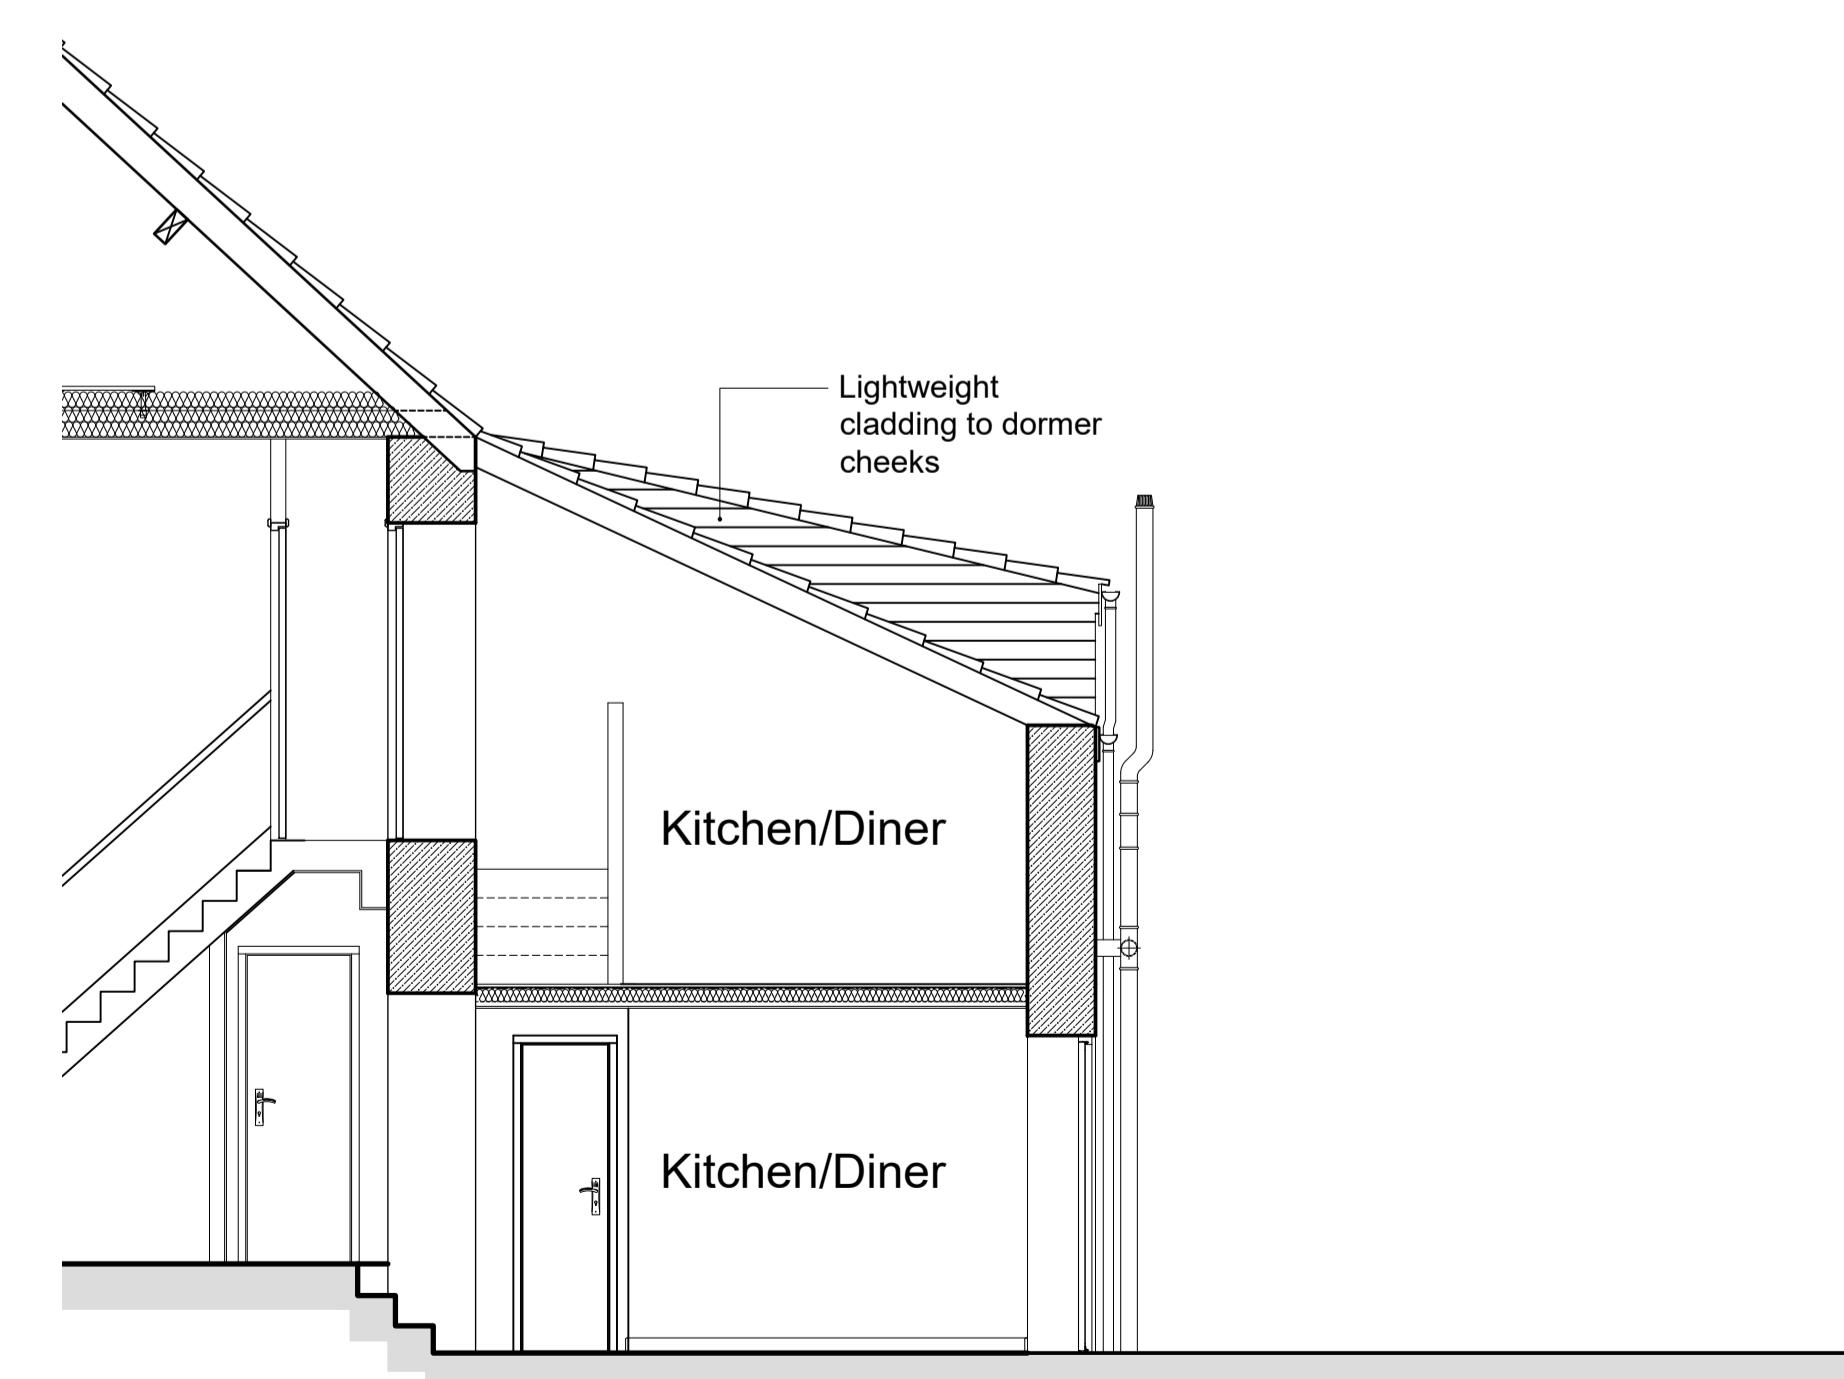

Part Section A-A as Proposed

scale 1:50 showing dormer cheeks

Revision	Description	Date
Merthyr Tydfil Housing Association		
Title		
Elevations/Section - as Proposed		
Project	54 High Street, Dowlas Top, Merthyr Tydfil, CF48 3PW	
Drawn by	Checked	Status
PTB	-	Planning
Drawing Number	Revision	Scale
HIS054/A/004	A	1:50
		Date
		22/09/2025