




EXISTING LOCATION PLAN
1 : 1250



EXISTING GROUND FLOOR
1 : 100
ALL DIMENSIONS TO BE CHECKED ON SITE

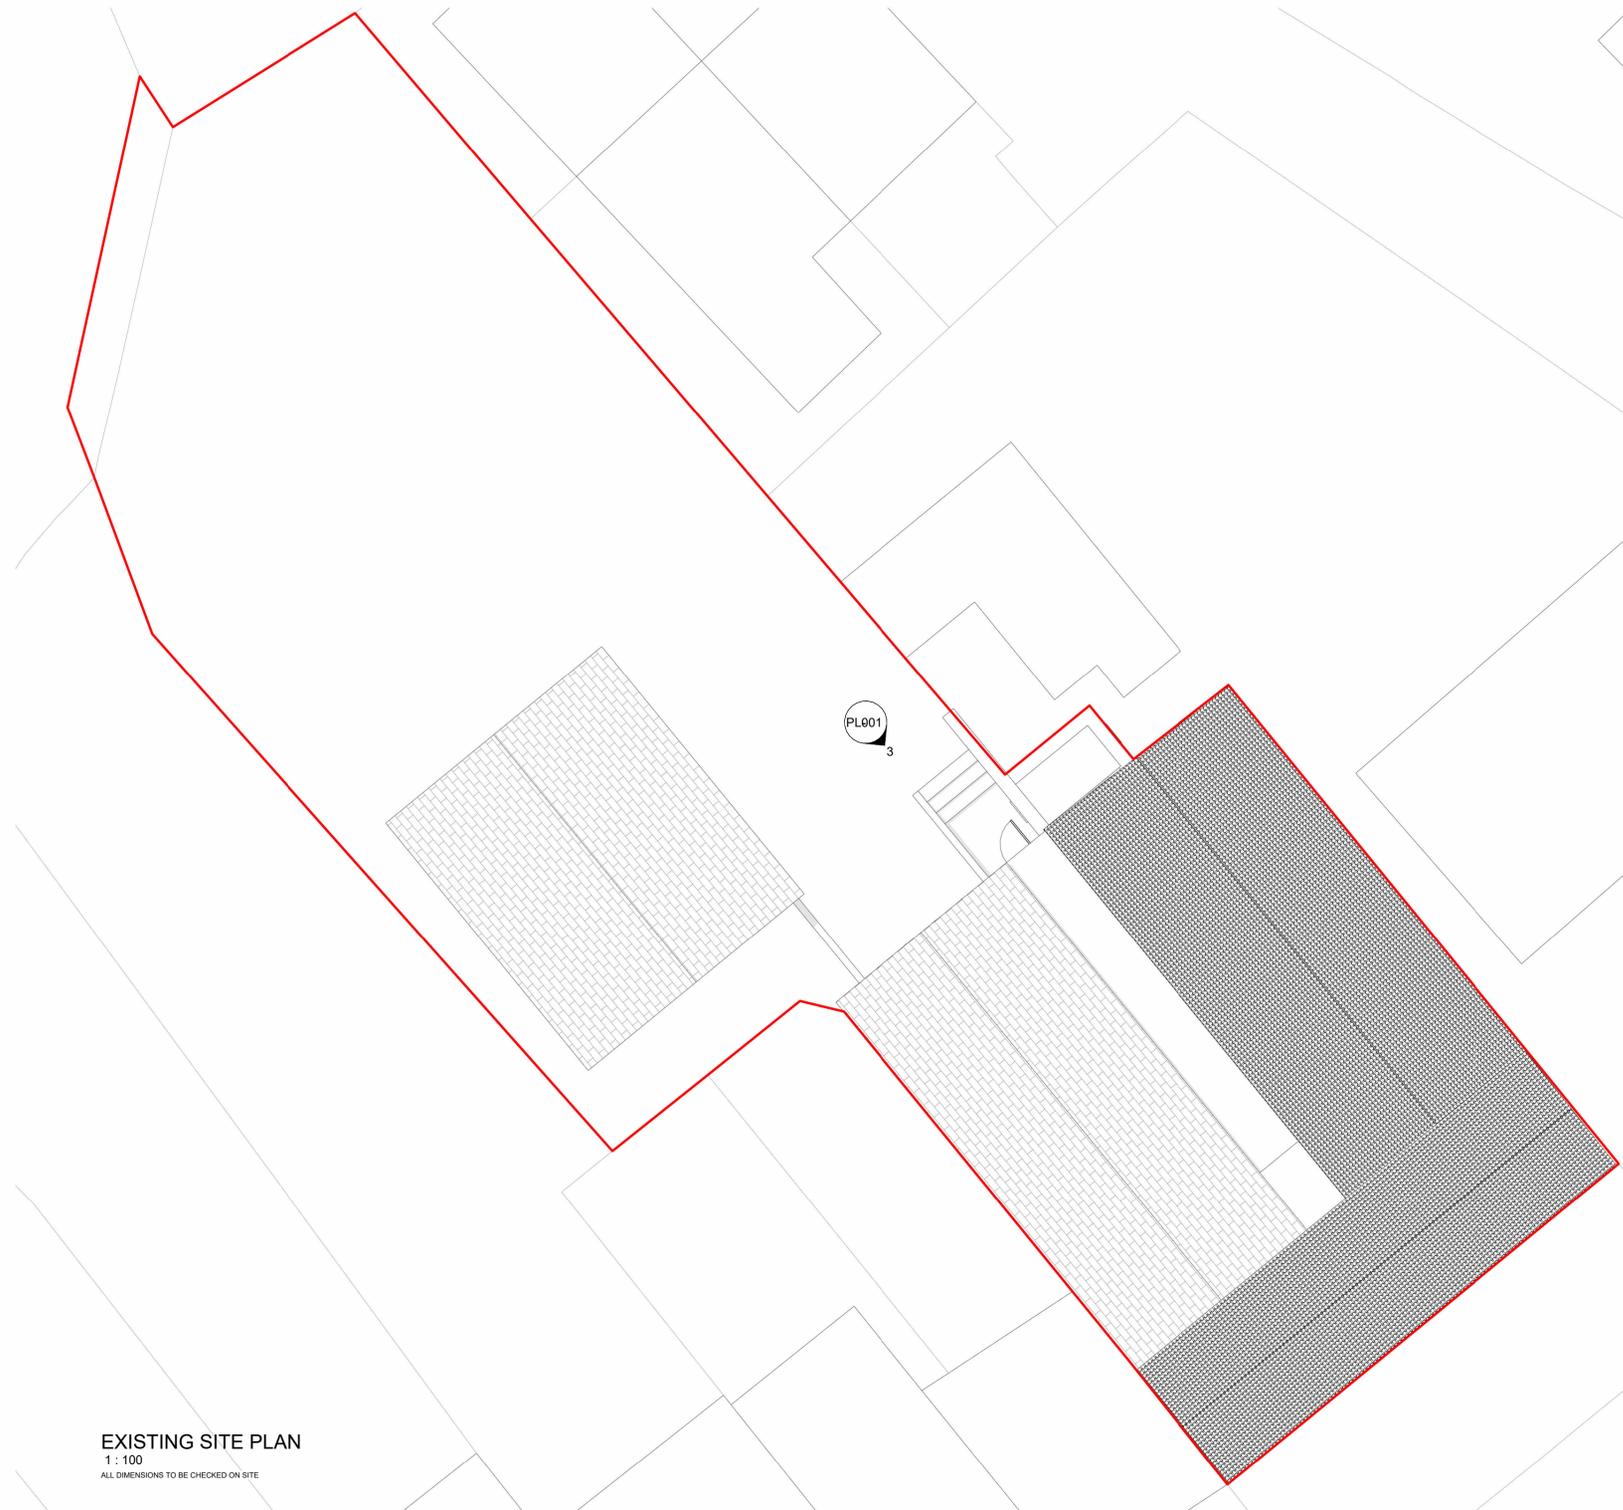

EXISTING SITE PLAN
1 : 100
ALL DIMENSIONS TO BE CHECKED ON SITE



EXISTING NORTH ELEVATION
1 : 100
ALL DIMENSIONS TO BE CHECKED ON SITE



NOTE: All dimensions to be checked on site. Do not scale this drawing. All discrepancies should be reported to Blackbrick Studio. Copyright: 2024 Blackbrick Studio. This drawing and this design are copyright of Blackbrick Studio. This drawing is not to be used or copied without written consent.

REVISIONS		
REVISION	DESCRIPTION	DATE

STATUS: FOR PLANNING



CLIENT:	Ben Smith		
ADDRESS:	Six Bells Inn, Hoedgering CF48 18P		
TITLE:	Existing Plans & Elevations		
DRAWN:	CHECKED:	APPROVED:	REVISION:
KT	AW	RH	
SHEET:	SCALE:	DATE:	
PL001	As indicated@A1	20/02/2024	

