


**PROPOSED GROUND FLOOR**  
1 : 100  
ALL DIMENSIONS TO BE CHECKED ON SITE

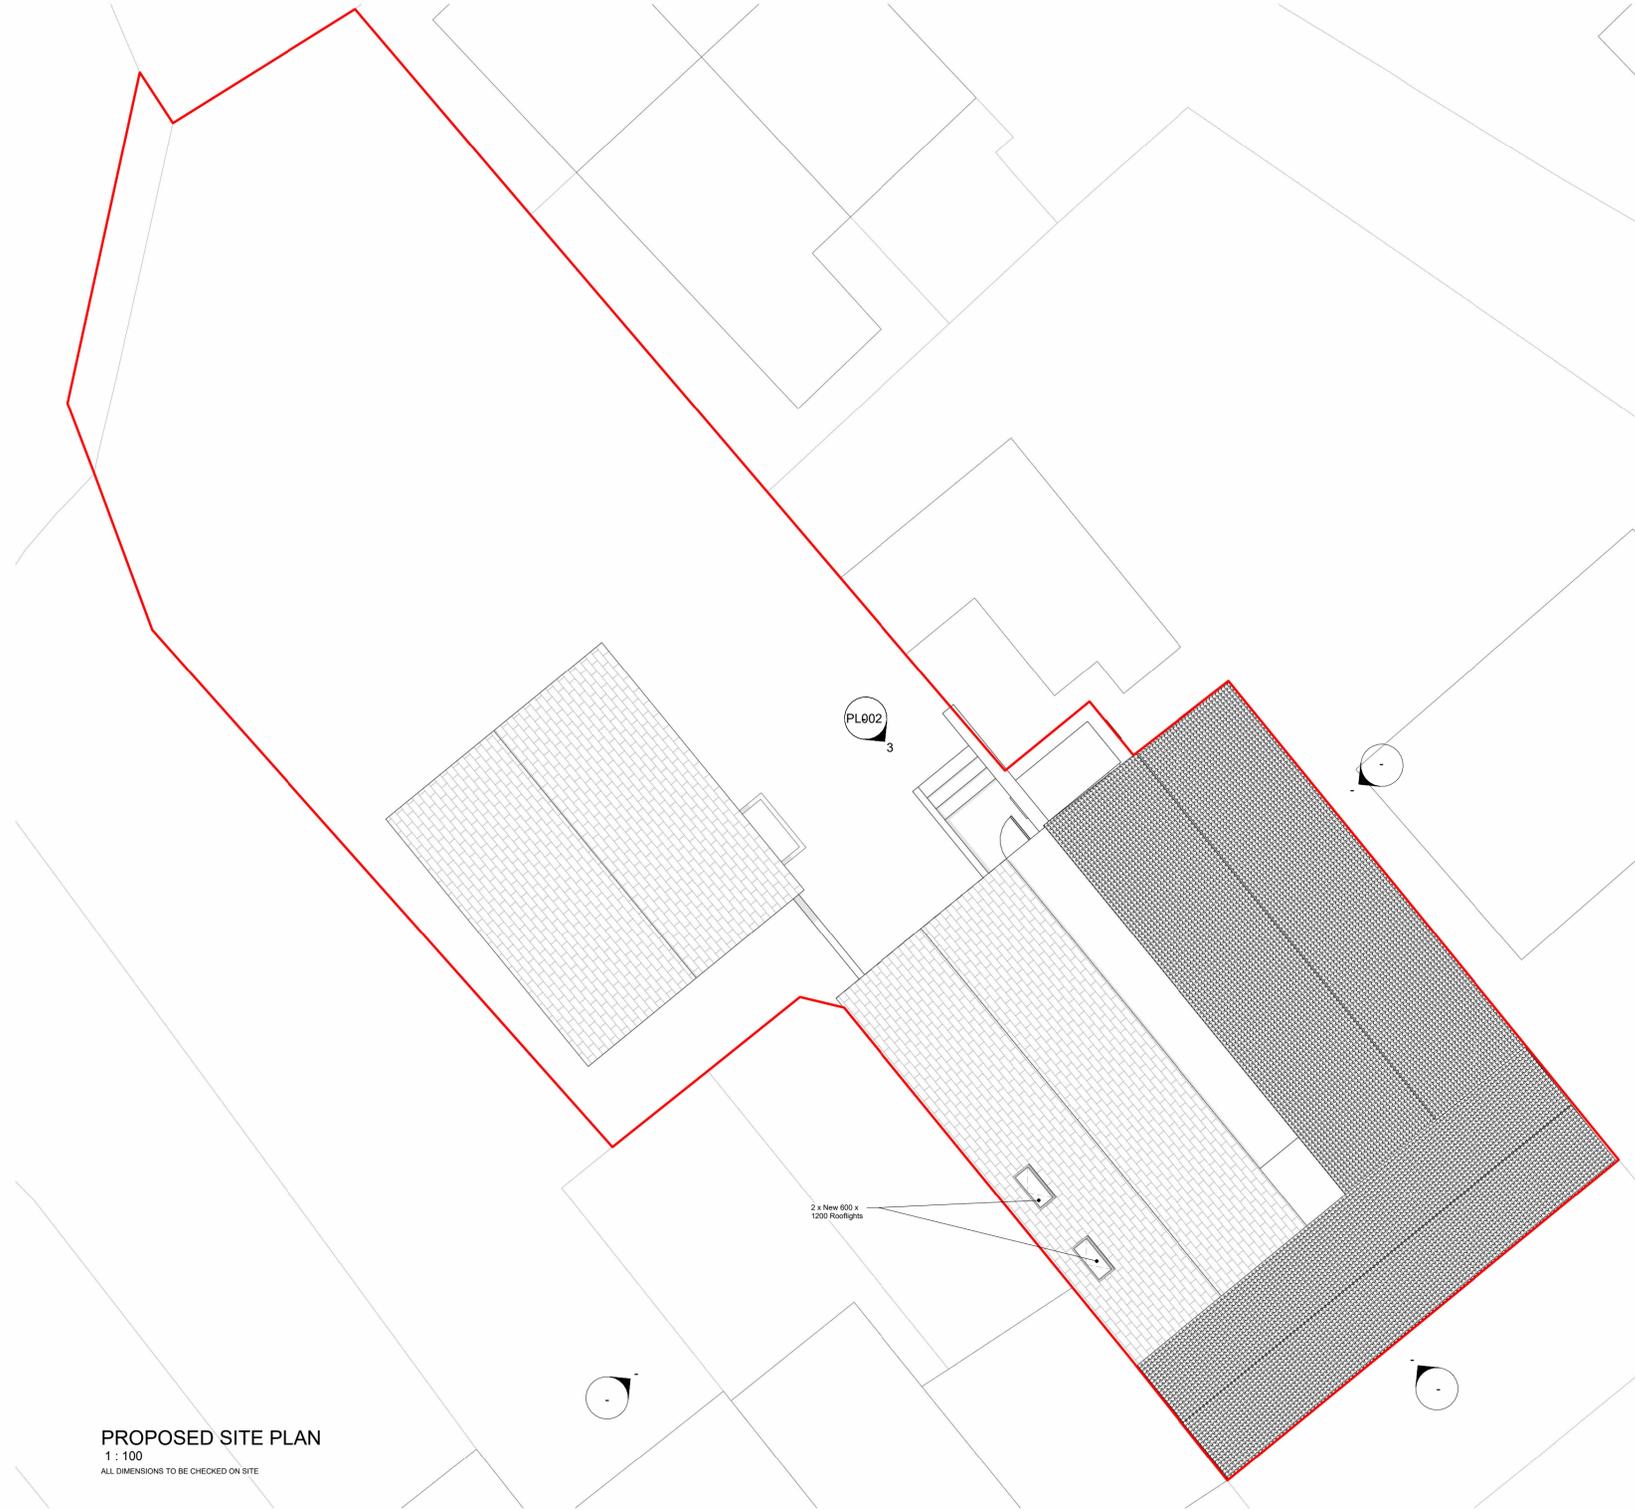

**PROPOSED SITE PLAN**  
1 : 100  
ALL DIMENSIONS TO BE CHECKED ON SITE



**PROPOSED NORTH ELEVATION**  
1 : 100  
ALL DIMENSIONS TO BE CHECKED ON SITE



**PROPOSED LOCATION PLAN**  
1 : 1250



NOTE: All dimensions to be checked on site. Do not scale this drawing. All discrepancies should be reported to Blackbrick Studio. Copyright: 2024 Blackbrick Studio. This drawing and this design are copyright of Blackbrick Studio. This drawing is not to be used or copied without written consent.

**REVISIONS**

REVISION	DESCRIPTION	DATE

**STATUS:** FOR PLANNING



**CLIENT:** Ben Smith  
**ADDRESS:** Six Bells Inn, Hoedgerig CF48 1BP  
**TITLE:** Proposed Plans & Elevations

DRAWN:	CHECKED:	APPROVED:	REVISION:
KT	AW	RH	
SHEET:	SCALE:	DATE:	
PL002	As indicated@A1	20/02/2024	

