
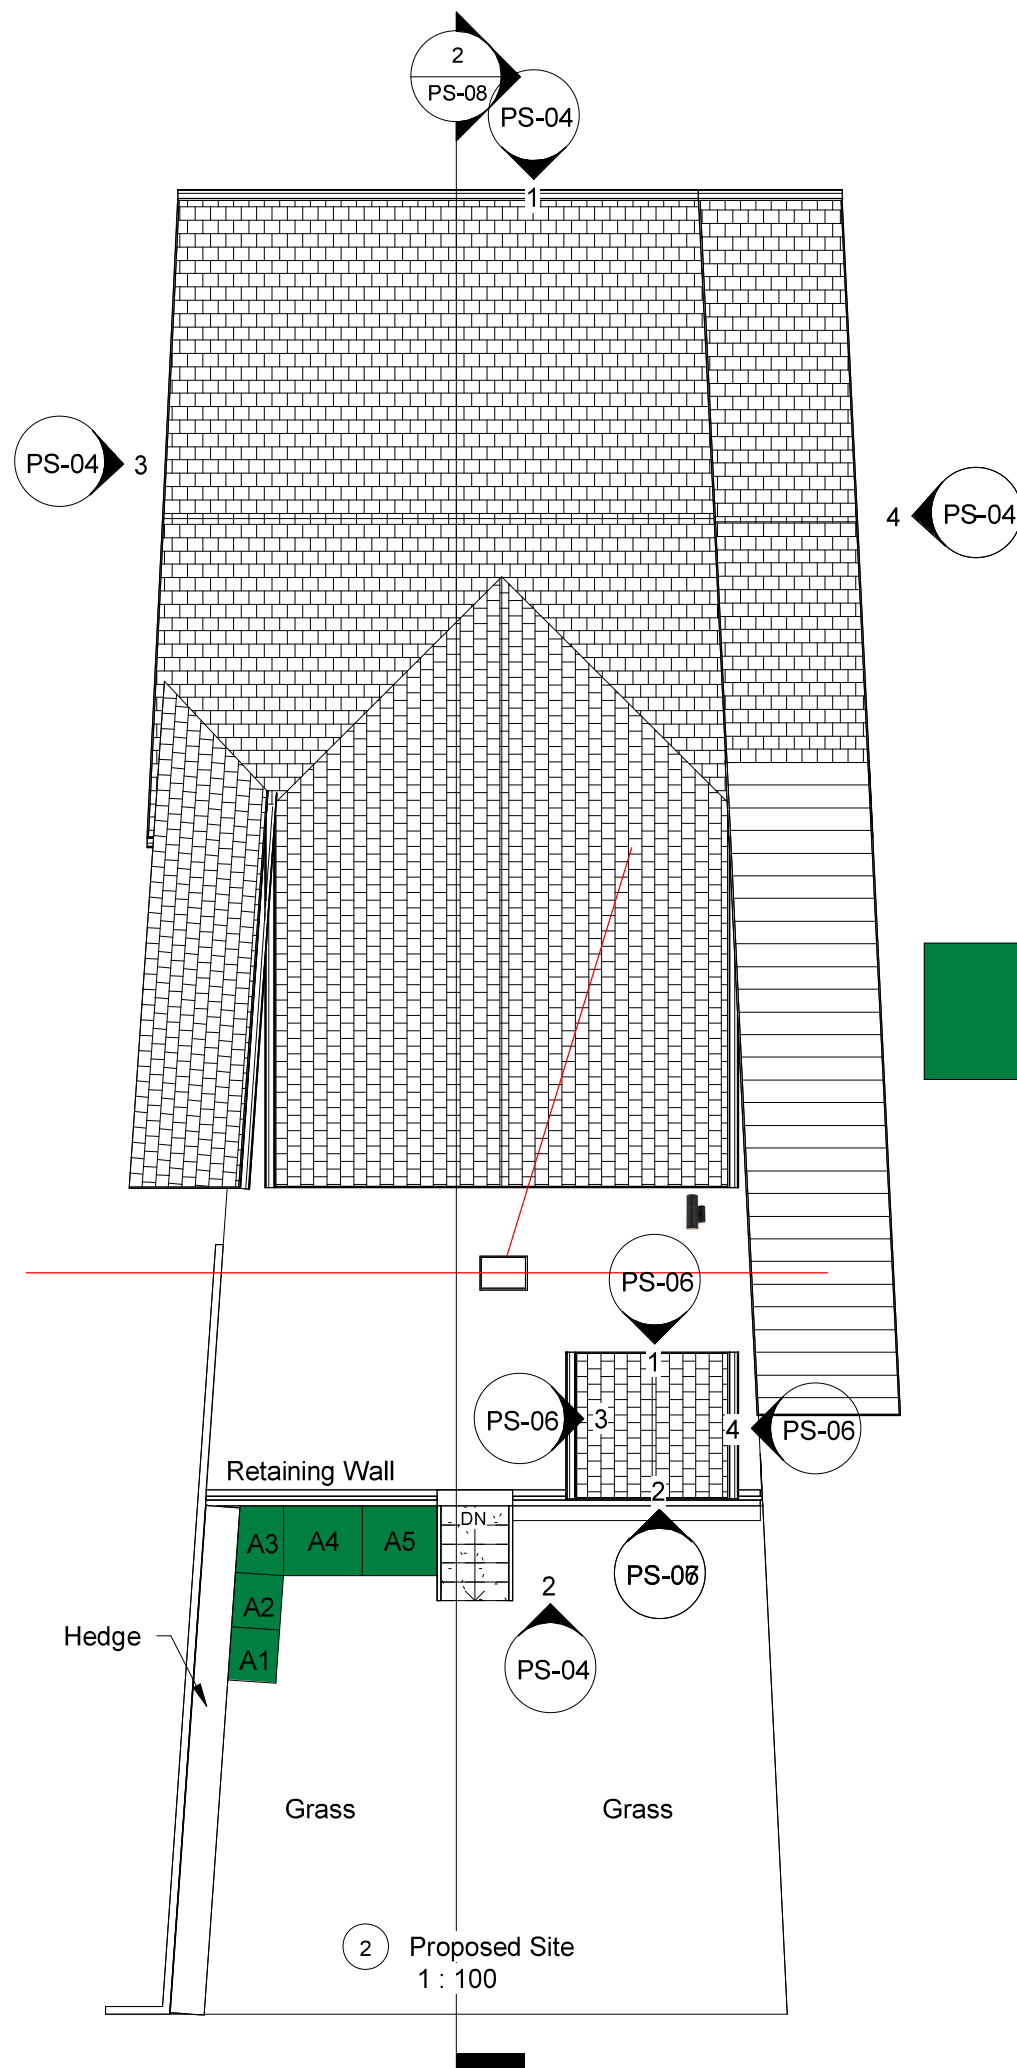


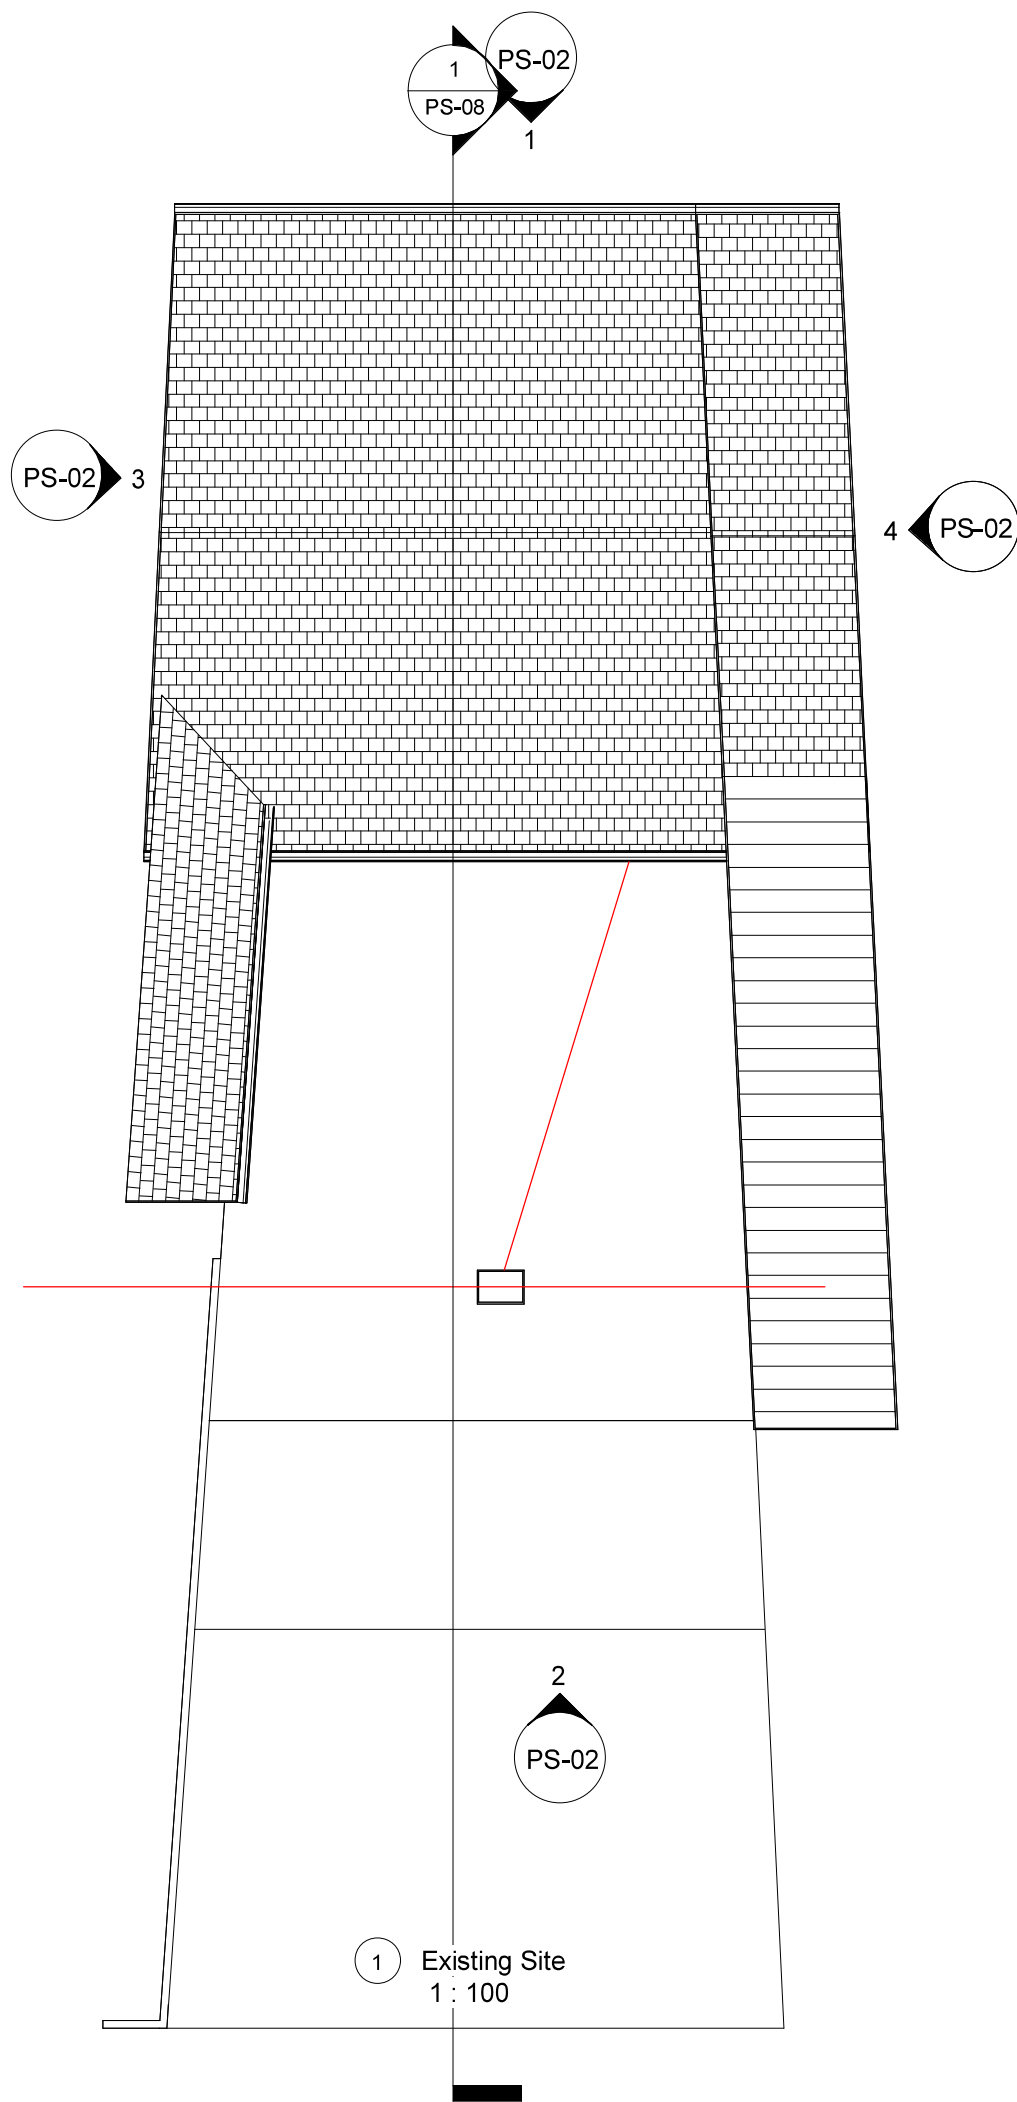

- A1 - Cornus sanguinea 40cm Pot 6/m² Denisty
 A2 - Rosa canina 2L Pot 6/m² Denisty
 A3 - Viburnum opulus 3L 6/m² Pot Denisty
 A4 - Crataegus monogyna 2L 6/m² Pot Denisty
 A5 - 'Viburnum opulus' 10L Pot 6/m² Denisty

INDIGO DESIGN (Part of 3dcadwales Ltd) 5 Ashlea Drive,
 Merthyr Tydfil, CF47 0NY Tele 01685 385746 Mob -
 07940913216 Email: philip@3dcadwales.co.uk

This Drawing is Copyright,
 Dimensions to be checked
 on site and not scaled from
 this drawing

Indigo 3d Design

PURPOSE OF ISSUE
 Planning Approval

DRWAING NUMBER
 PS-05

PROJECT
 Three storey rear extension

SHEET
 Site Plans

Address
 Former Job Centre, 11 Perrot Street,
 Treharris, CF46 5ET

Checked by
 JH

Drawn by
 PH

Scale (@ A3)
 1 : 100

Rev No	Description	Date
A	Issue	01/09/2024
B	Ecology added	23/09/2025
C	Bat House & Planting	07/01/2025