





Existing
Site Plan

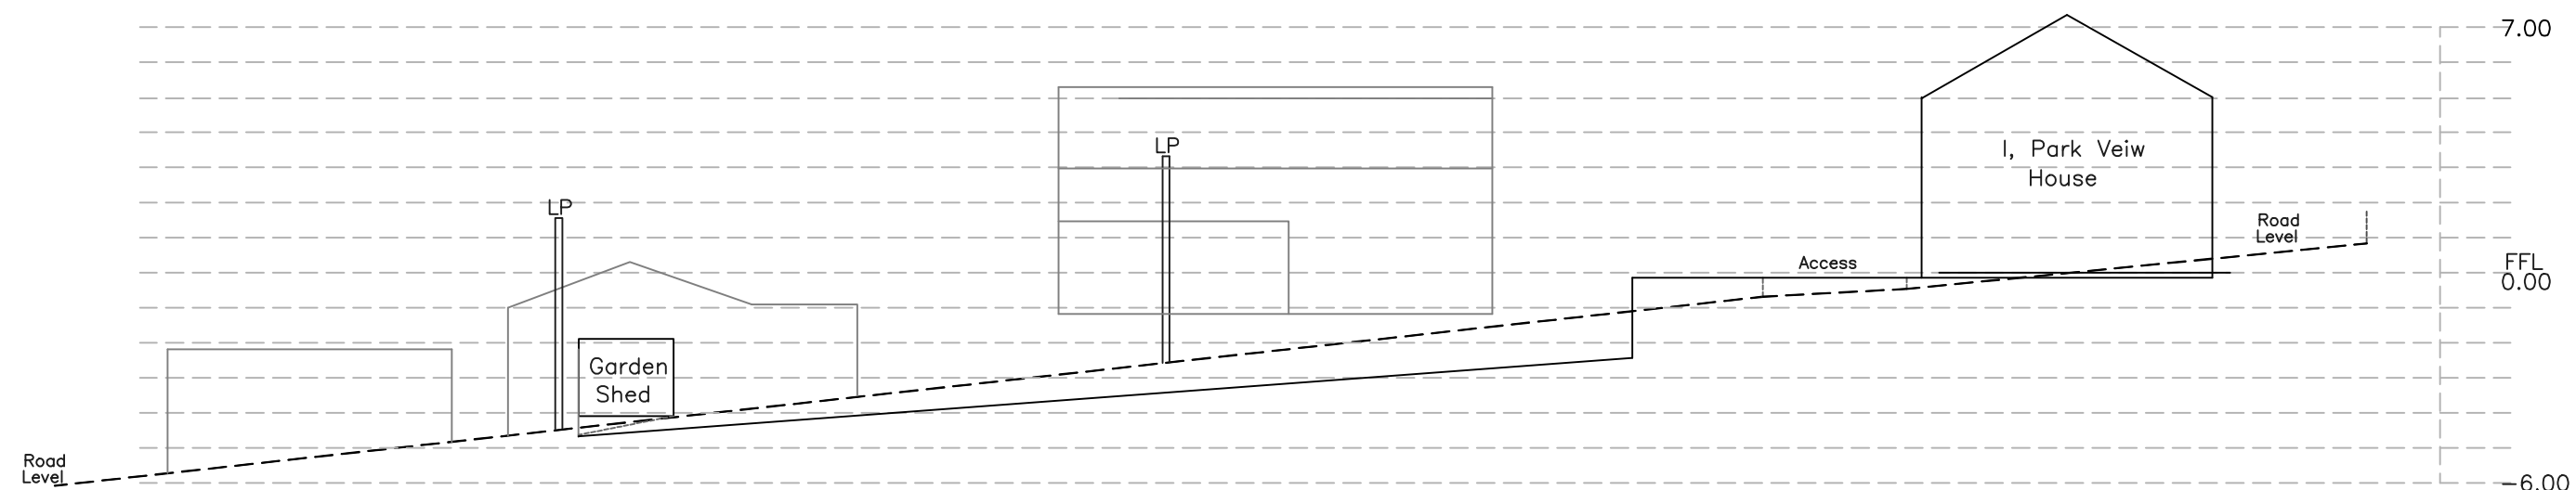

Existing
Section

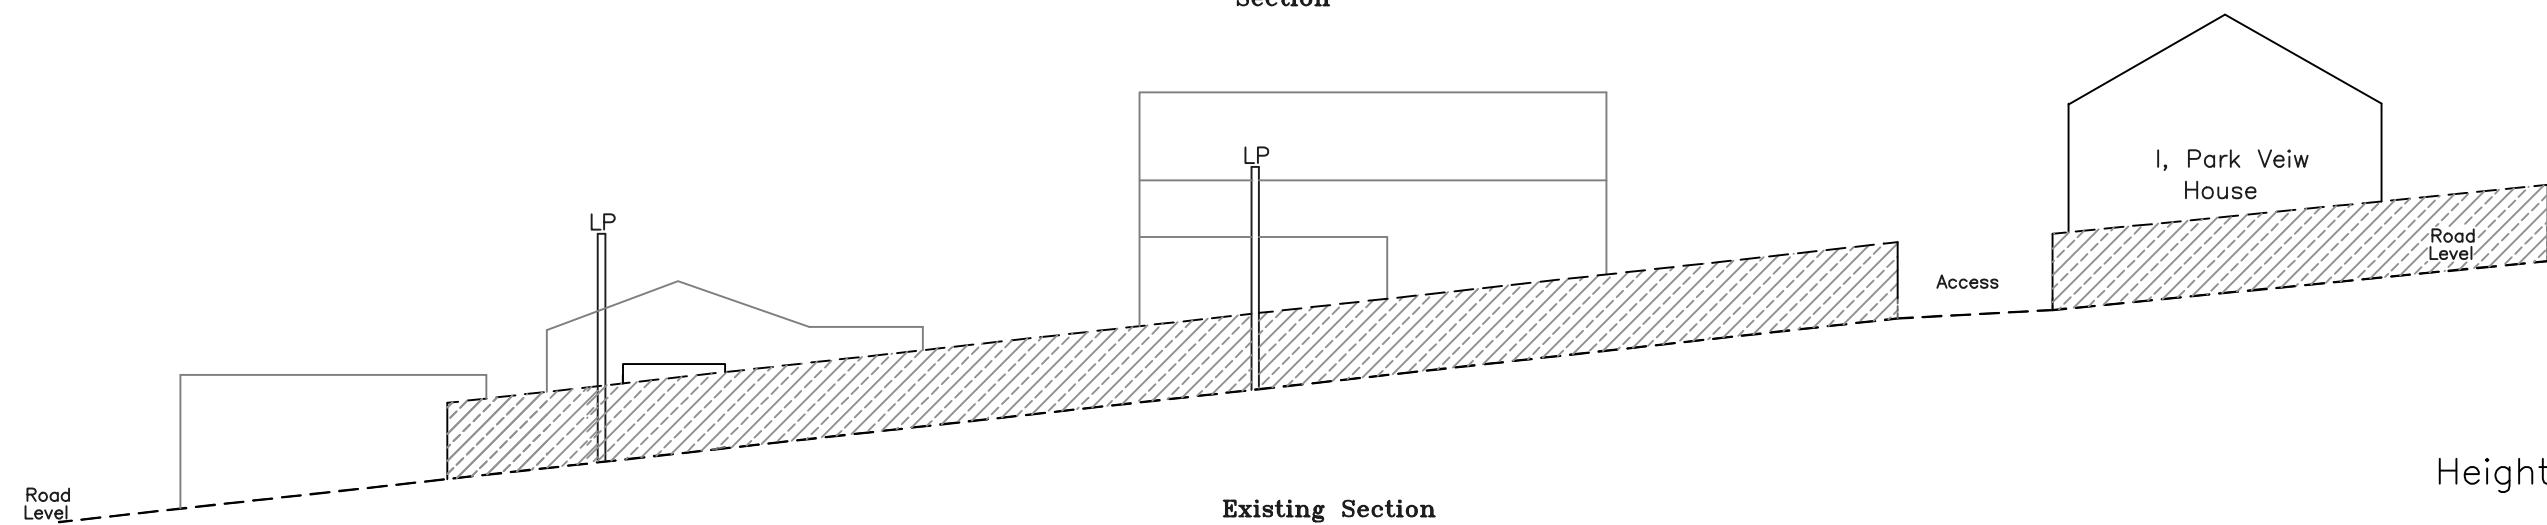

Existing Section
Showing Hedge

Height: Min 5.5m, Max 6.1m

Depth: Min 6.5m, Max 8m

Width: Min 9m, Max 10m

Utopia Design

Architectural Services

Building Planning Application Support
Paul Thomas: BSc (Hons)
Tel: 01685 382312. Mob: 07989 759942

Drawing Status: FOR PLANNING PURPOSES ONLY

Client: Mr John Carter Evans
1, Parkview House
Heolgerrig
Merthyr Tydfil
CF46 5BG

Job: Proposed Outline Planning for
New Dwelling on Land
within the Curtilage of
1, Parkview House
Heolgerrig
Merthyr Tydfil
CF46 5BG

Drawn by	Date	Checked	Date	Approved	Date
PT	15.10.24				
Title	Scale				
			1:200		
			Job No		
			Client Drwg No		
			Drwg No		
			JCE 01A REN 24		

Existing Block,
Site Plan &
Sections