




1 **Front Elevation Proposed**
Scale: 1:50

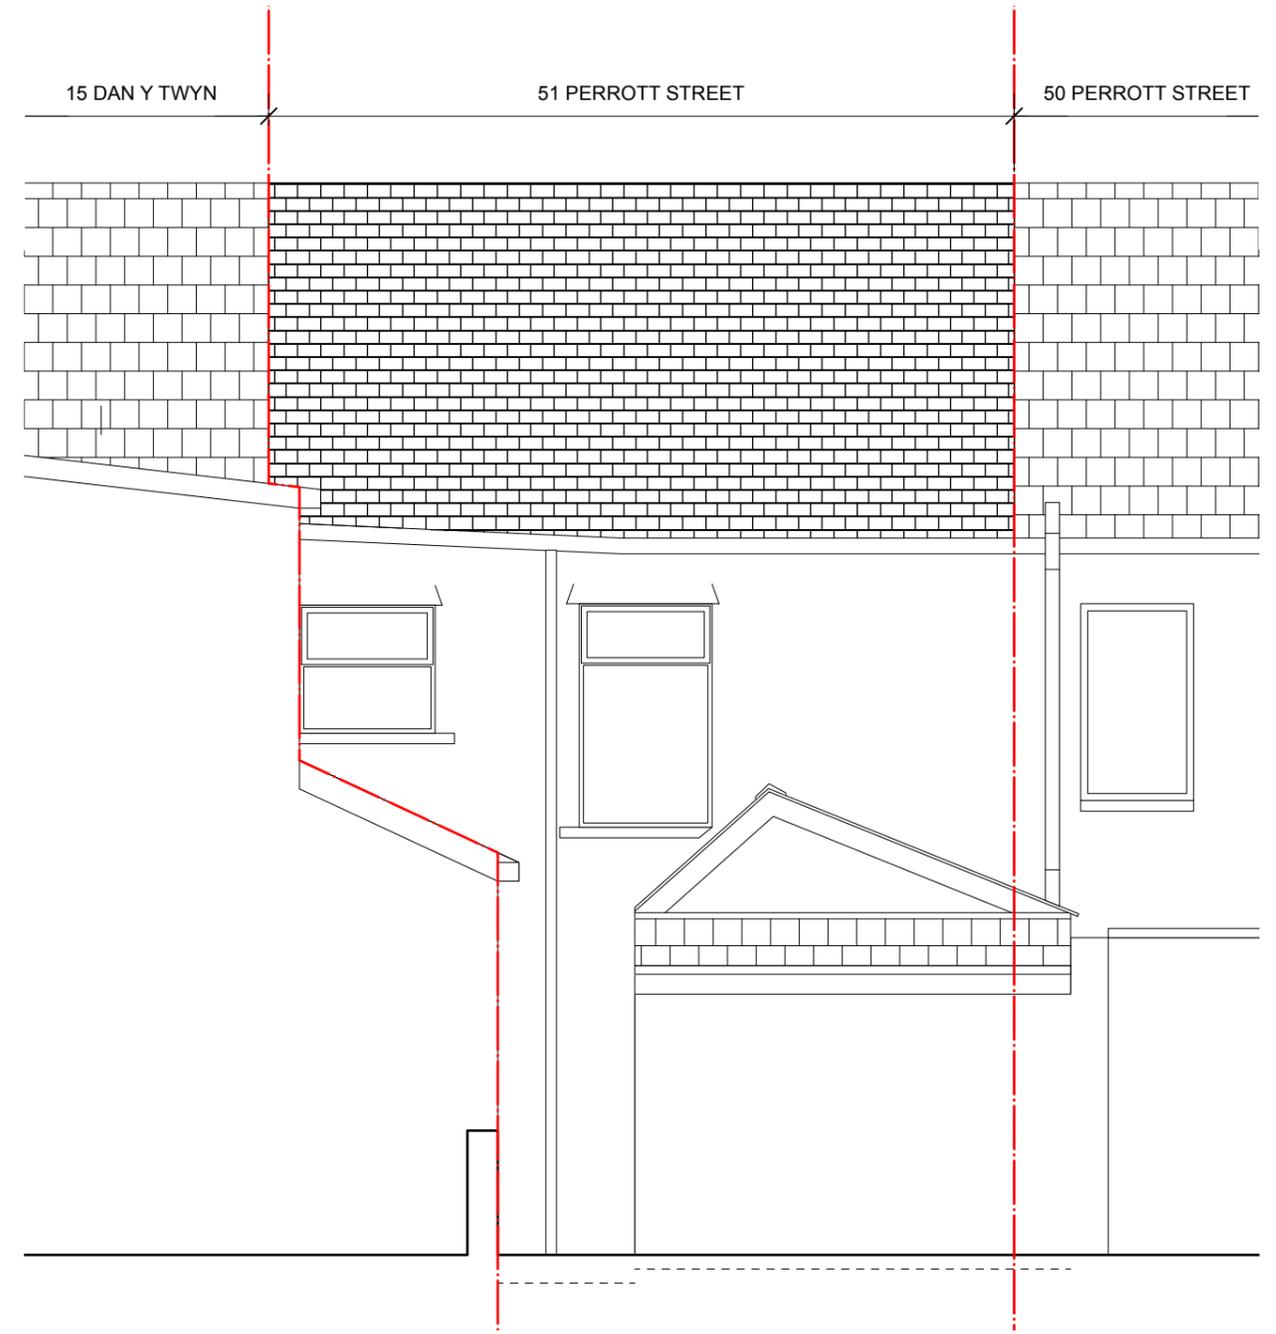

2 **Rear Elevation Proposed**
Scale: 1:50

Note: No proposed changes to rear elevation



Notes

- Do not scale from drawing.
- All dimensions in millimeters unless noted otherwise.
- No deviation may be made from the details shown on this drawing without the prior permission of the architect.

Any discrepancy between this and any other documents shall be referred immediately to the architect. IF IN DOUBT ASK.

Revision
A 28.10.24 Issued for comment

ROWLANDS ARCHITECTURE

13 Pencisely Rise
Cardiff
CF5 1DX

T. 07725 557198

Client	LLOYD POCOCK
Project	51 PERROTT STREET
Drawing Title	ELEVATIONS PROPOSED
Scale 1:50 @ A3	Date SEPT 2024
Job no. 2420	Dwg no. L(03)01 Rev no. A