



FIRST FLOOR PLAN AS EXISTING




GROUND FLOOR PLAN AS EXISTING

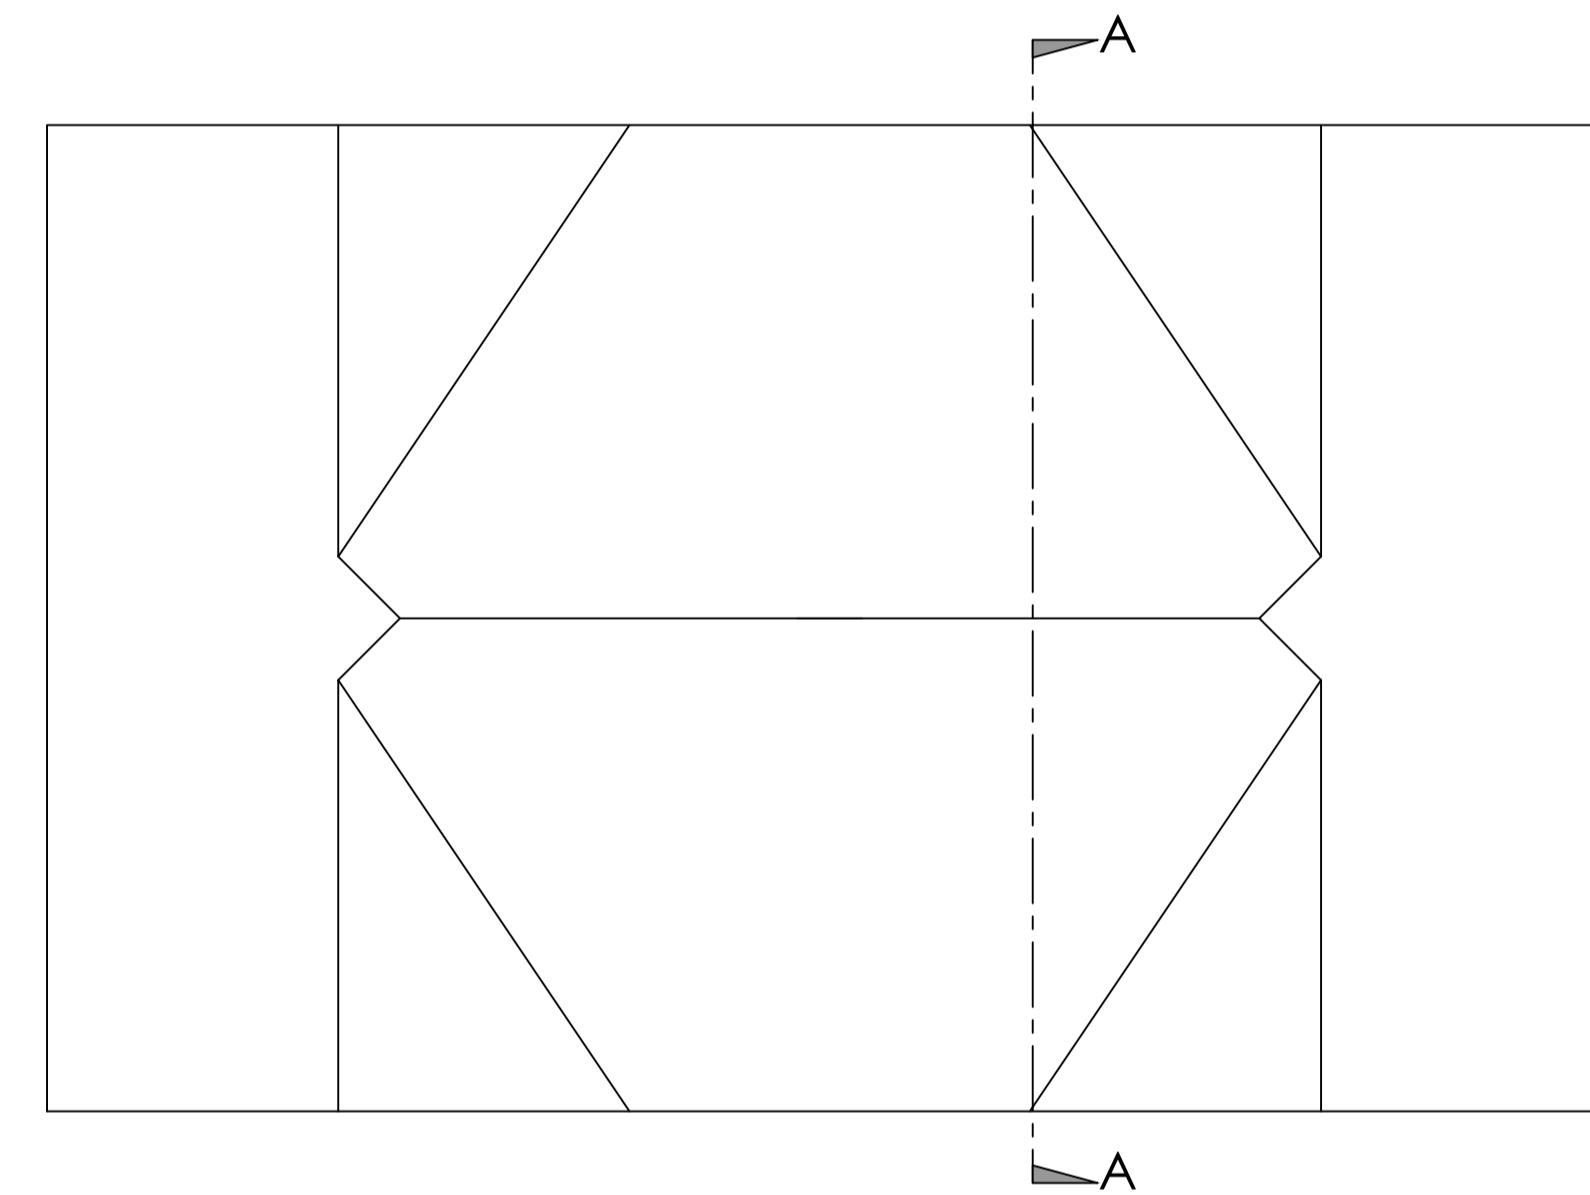

ROOF PLAN AS EXISTING

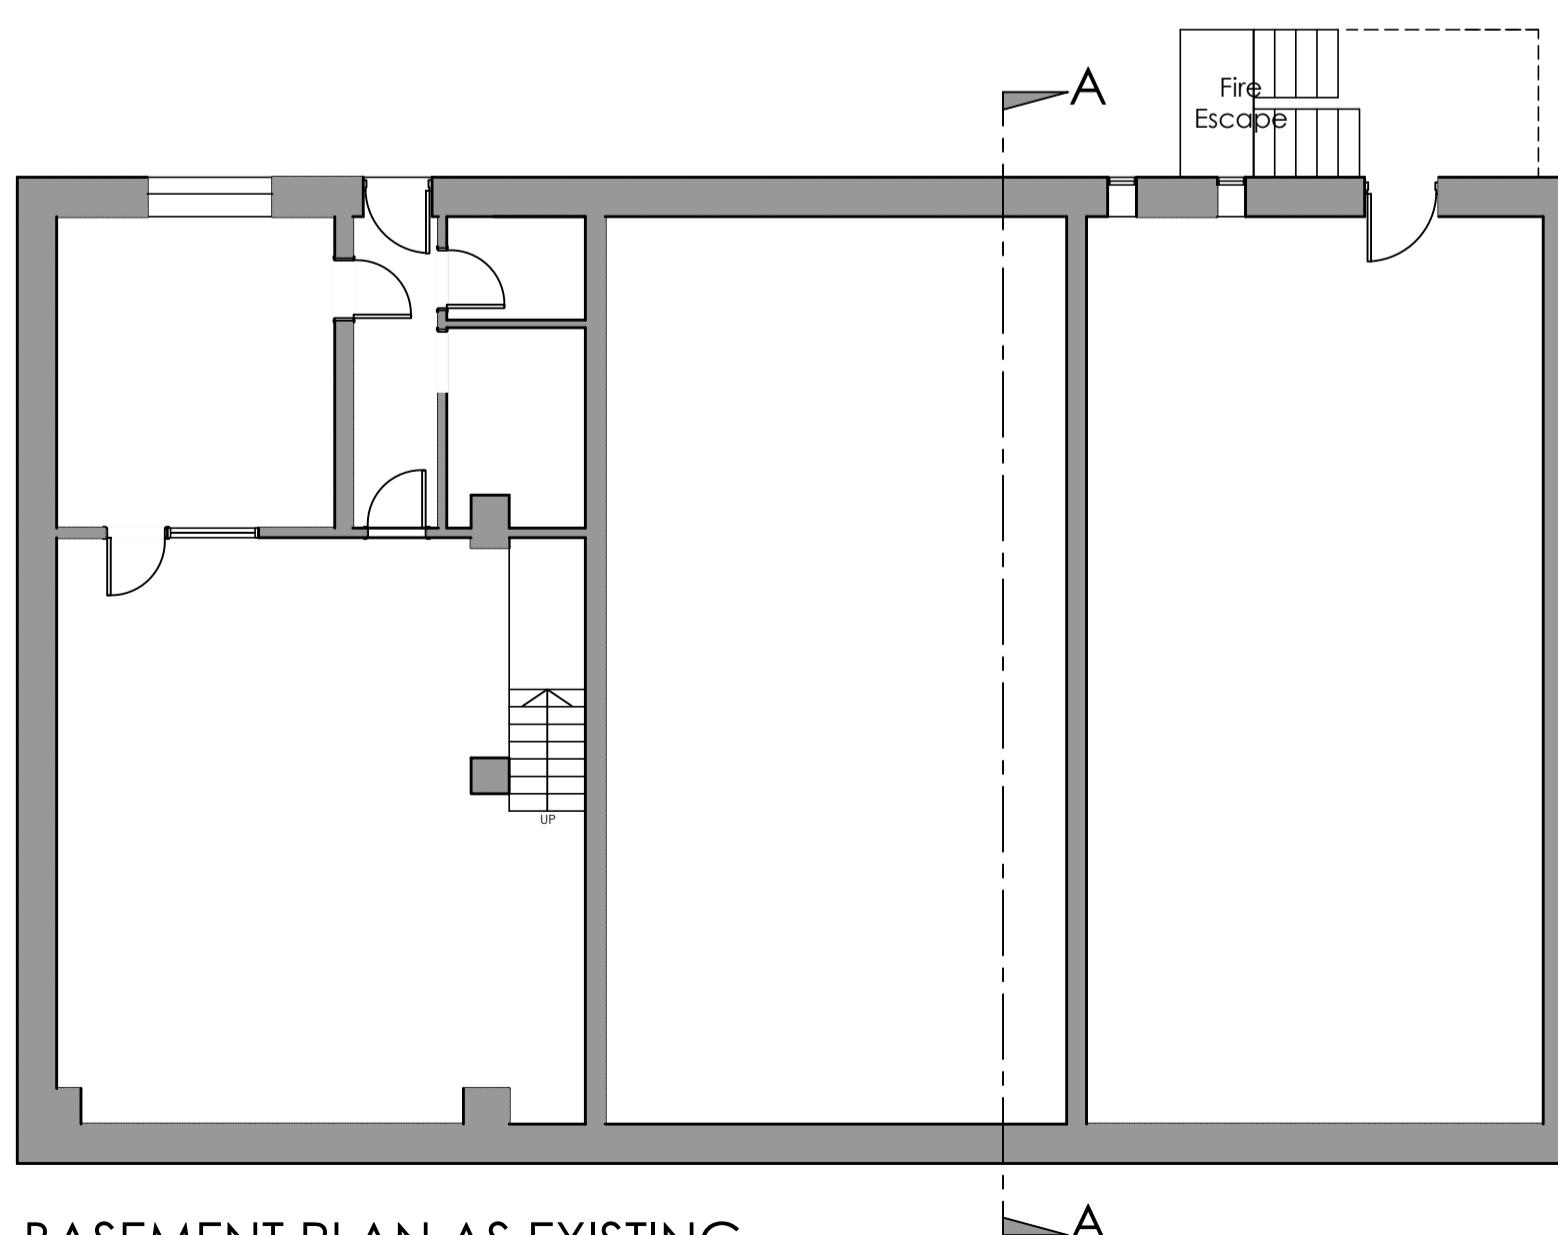

BASEMENT PLAN AS EXISTING

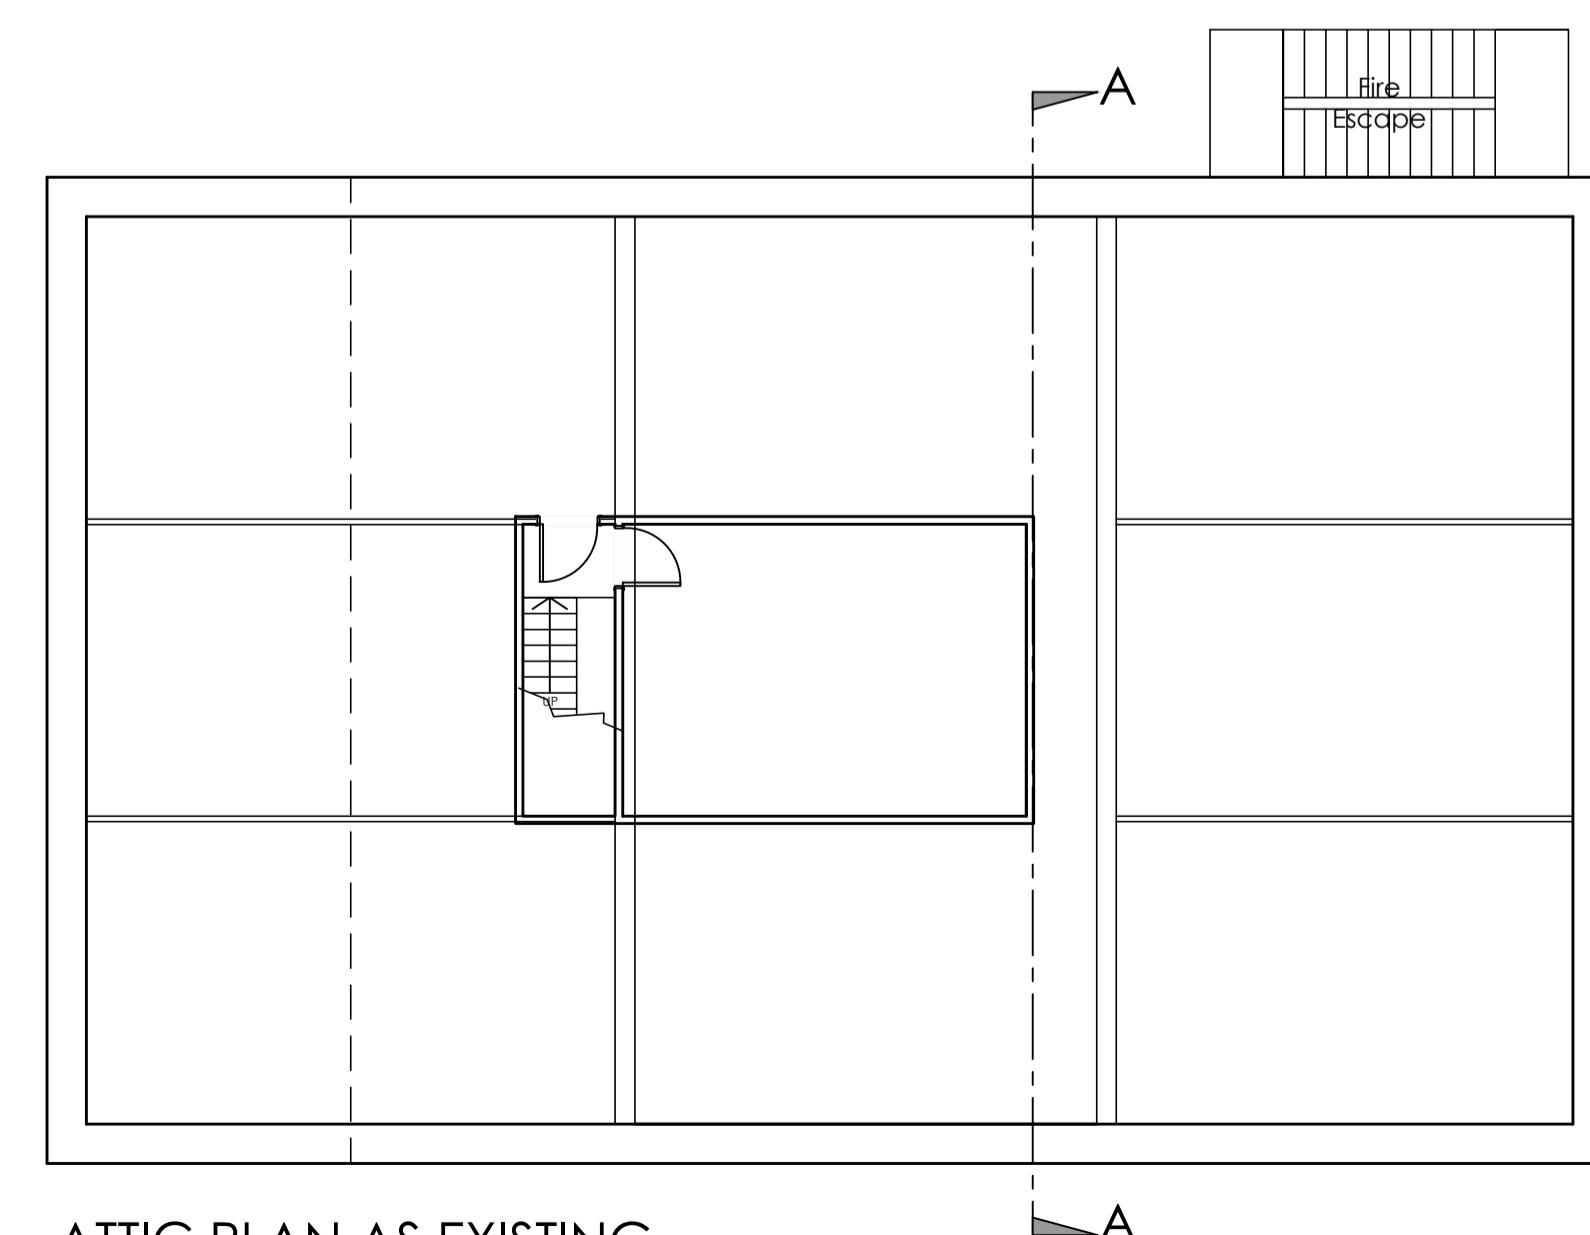

ATTIC PLAN AS EXISTING

ISSUED FOR:	
PLANNING APPLICATION ISSUE	
 Creation Design Creation Design - Wales Tel: 01495 616277 / 07508890294 www.creationdesign-wales.com E-mail: info@creationdesign-wales.com	
PROPOSED FLAT CONVERSION	
FORMER SALVATION ARMY BUILDING	
6-8 PEROTT STREET	
TREHARRIS	
CF46 5ET	
PLANS AS EXISTING	
DATE:	March 2025
DRAWN BY:	P.P.
SCALE/ISU:	1:100 @ Size A1
DRAWING NO:	25-013/P/02
REV:	