




SIDE ELEVATION AS PROPOSED
(FROM No.5)

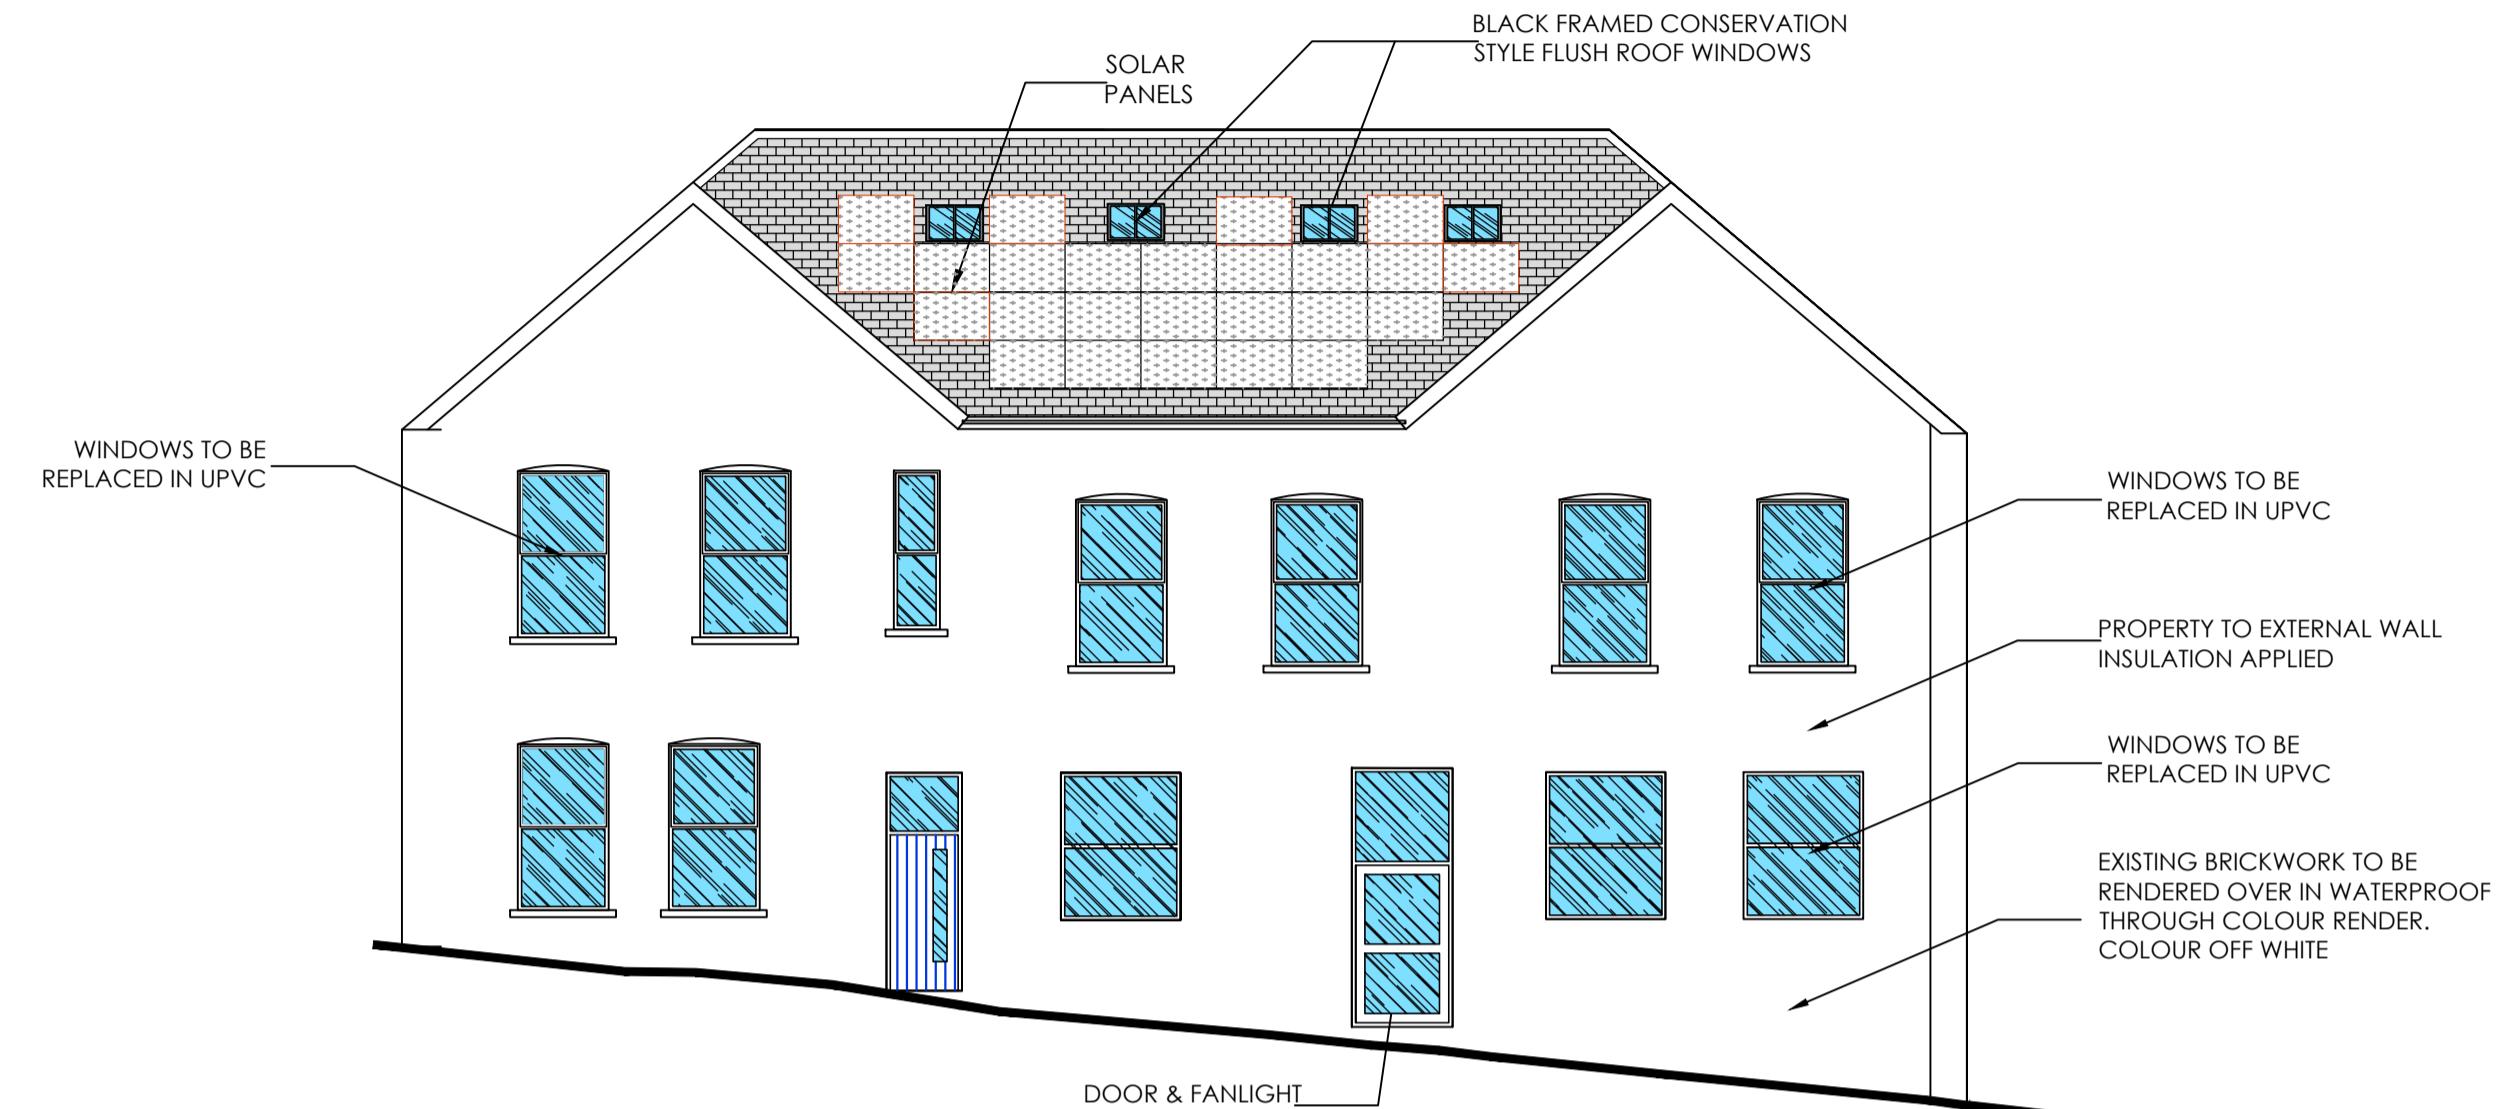

FRONT ELEVATION AS PROPOSED

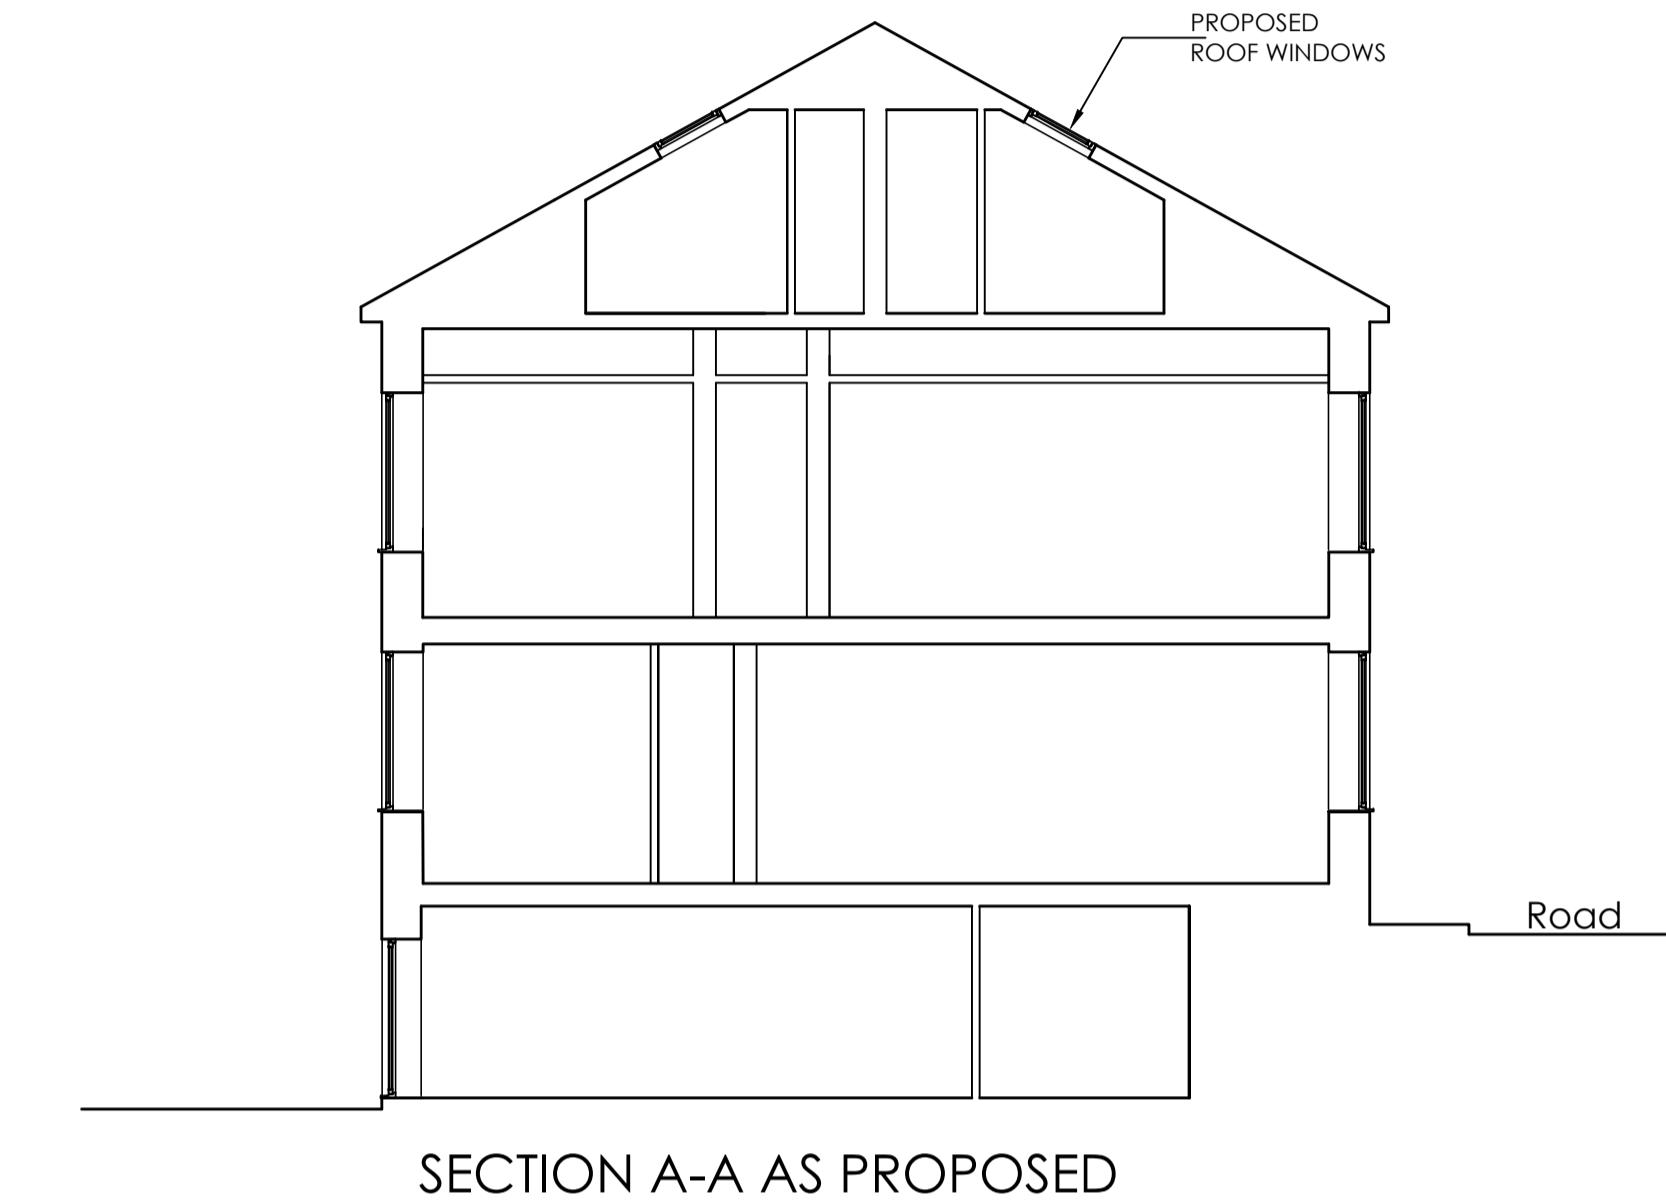

SECTION A-A AS PROPOSED

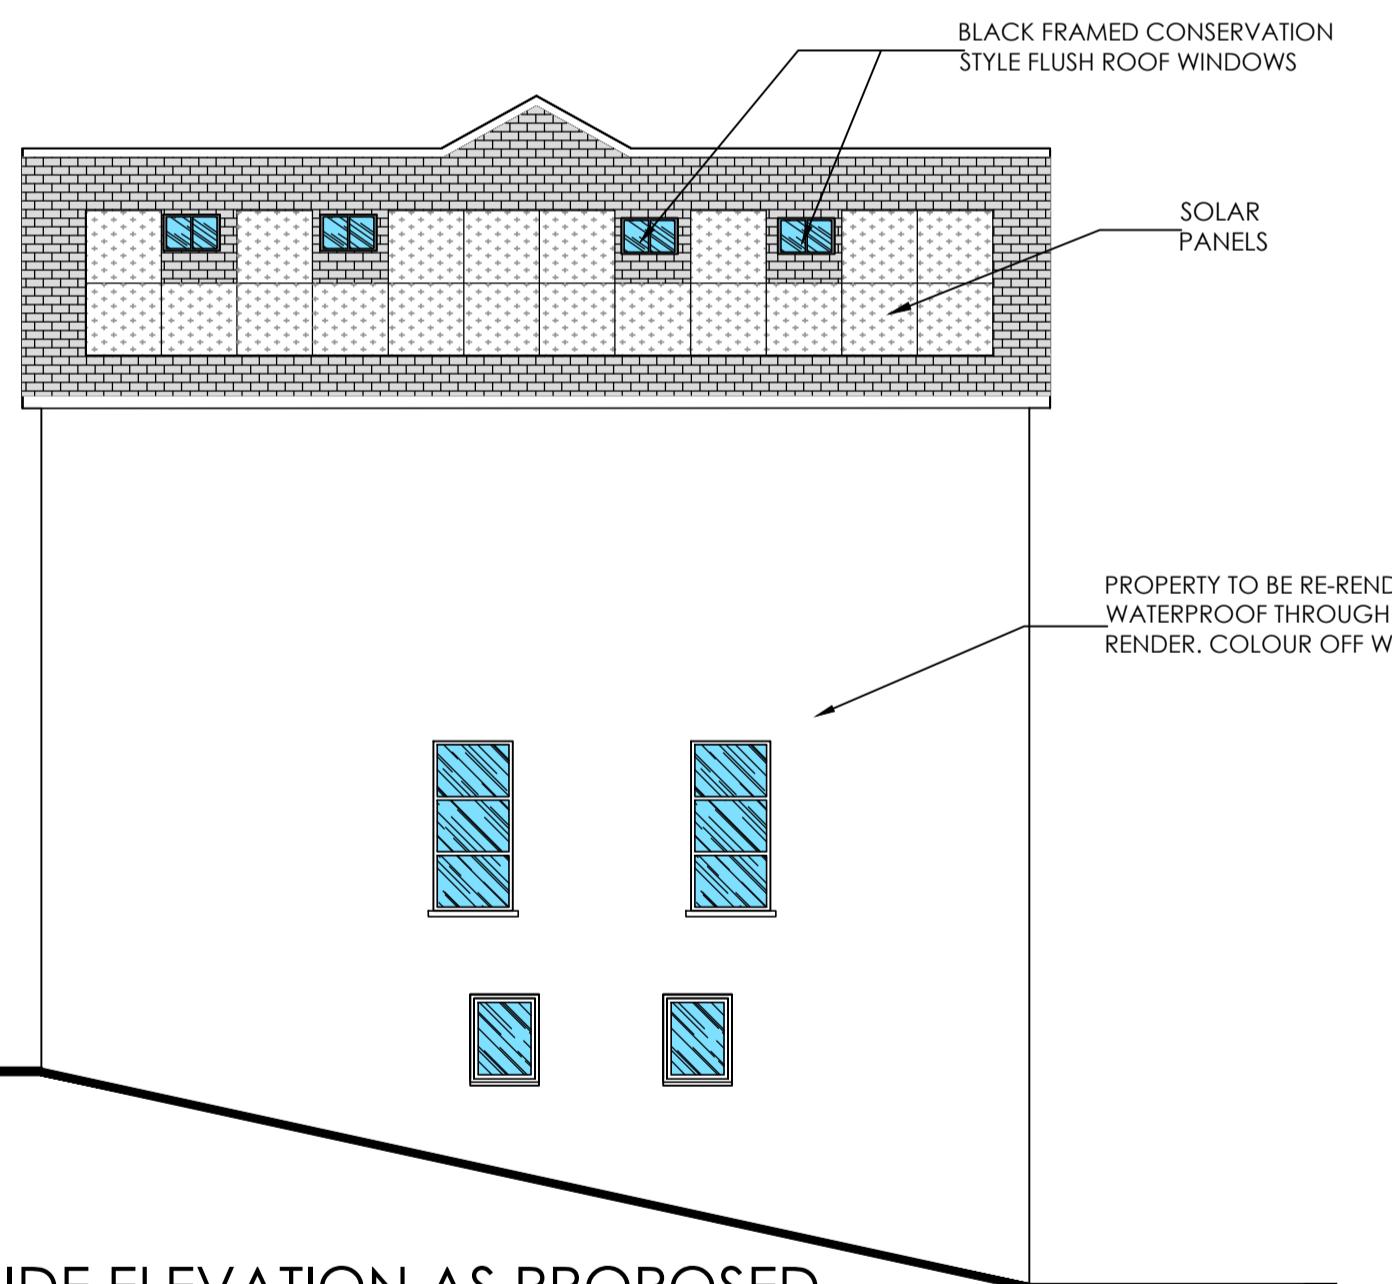

SIDE ELEVATION AS PROPOSED
(FROM LIBRARY)



REAR ELEVATION AS PROPOSED

ISSUED FOR:
**PLANNING
APPLICATION ISSUE**

 **Creation Design**
Creation Design - Wales
Tel: 01495 616277 / 07508890294
www.creationdesign-wales.com
E-mail: info@creationdesign-wales.com

PROPOSED FLAT CONVERSION
FORMER SALVATION ARMY
BUILDING
6-8 PEROTT STREET
TREHARRIS
CF46 5ET

ELEVATIONS AS PROPOSED

DATE: **March 2025** DRAWN BY: **P.P.**

SCALE: **1:100 @ Size A1** DRAWING NO: **25-013/P/06** REV: