


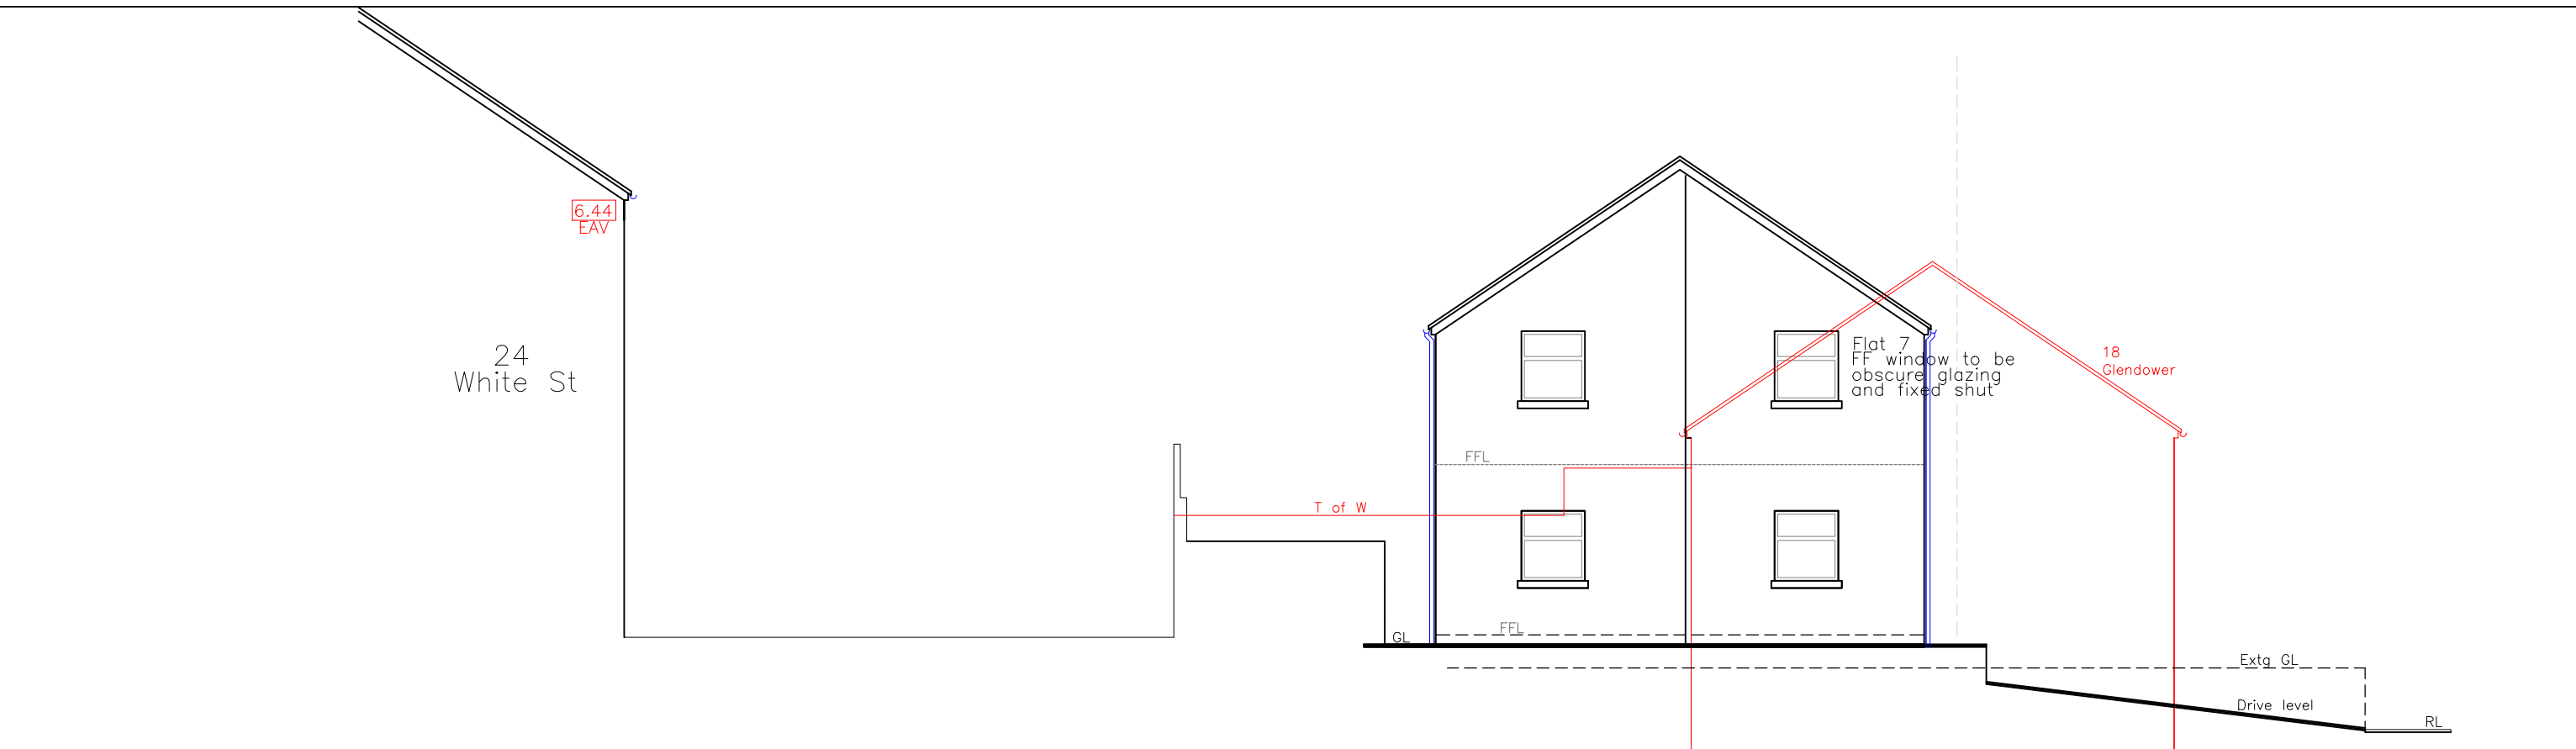


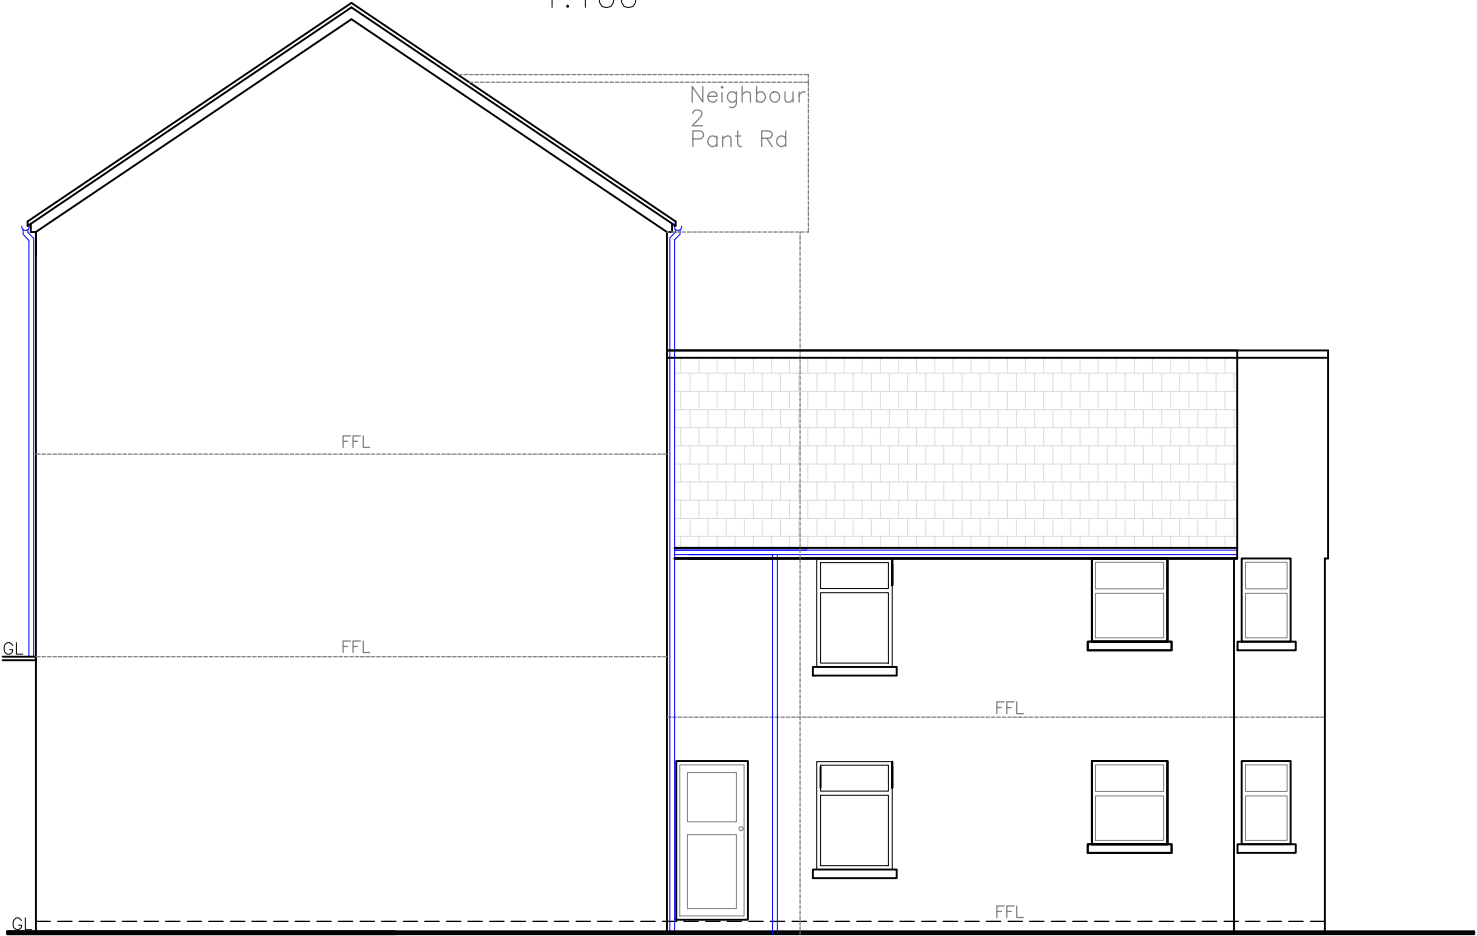


Existing Section C-C
Reversed View
1:100

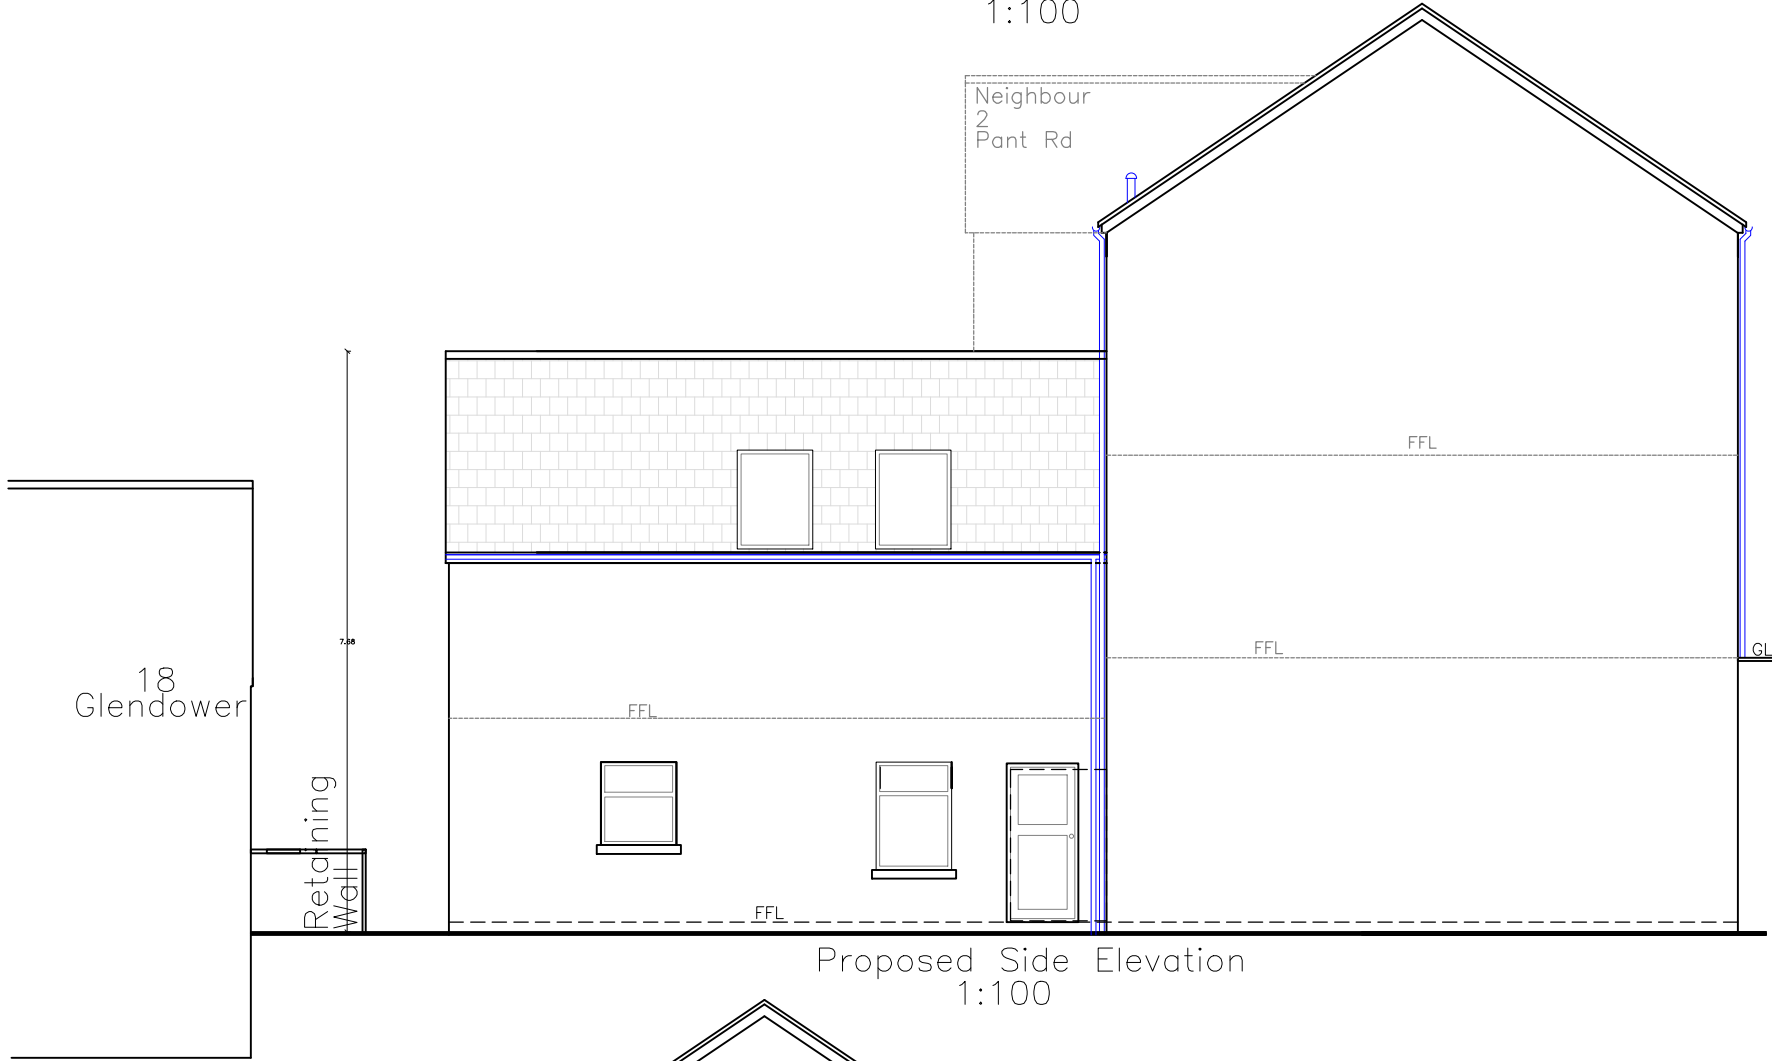

Proposed Side Elevation
1:100

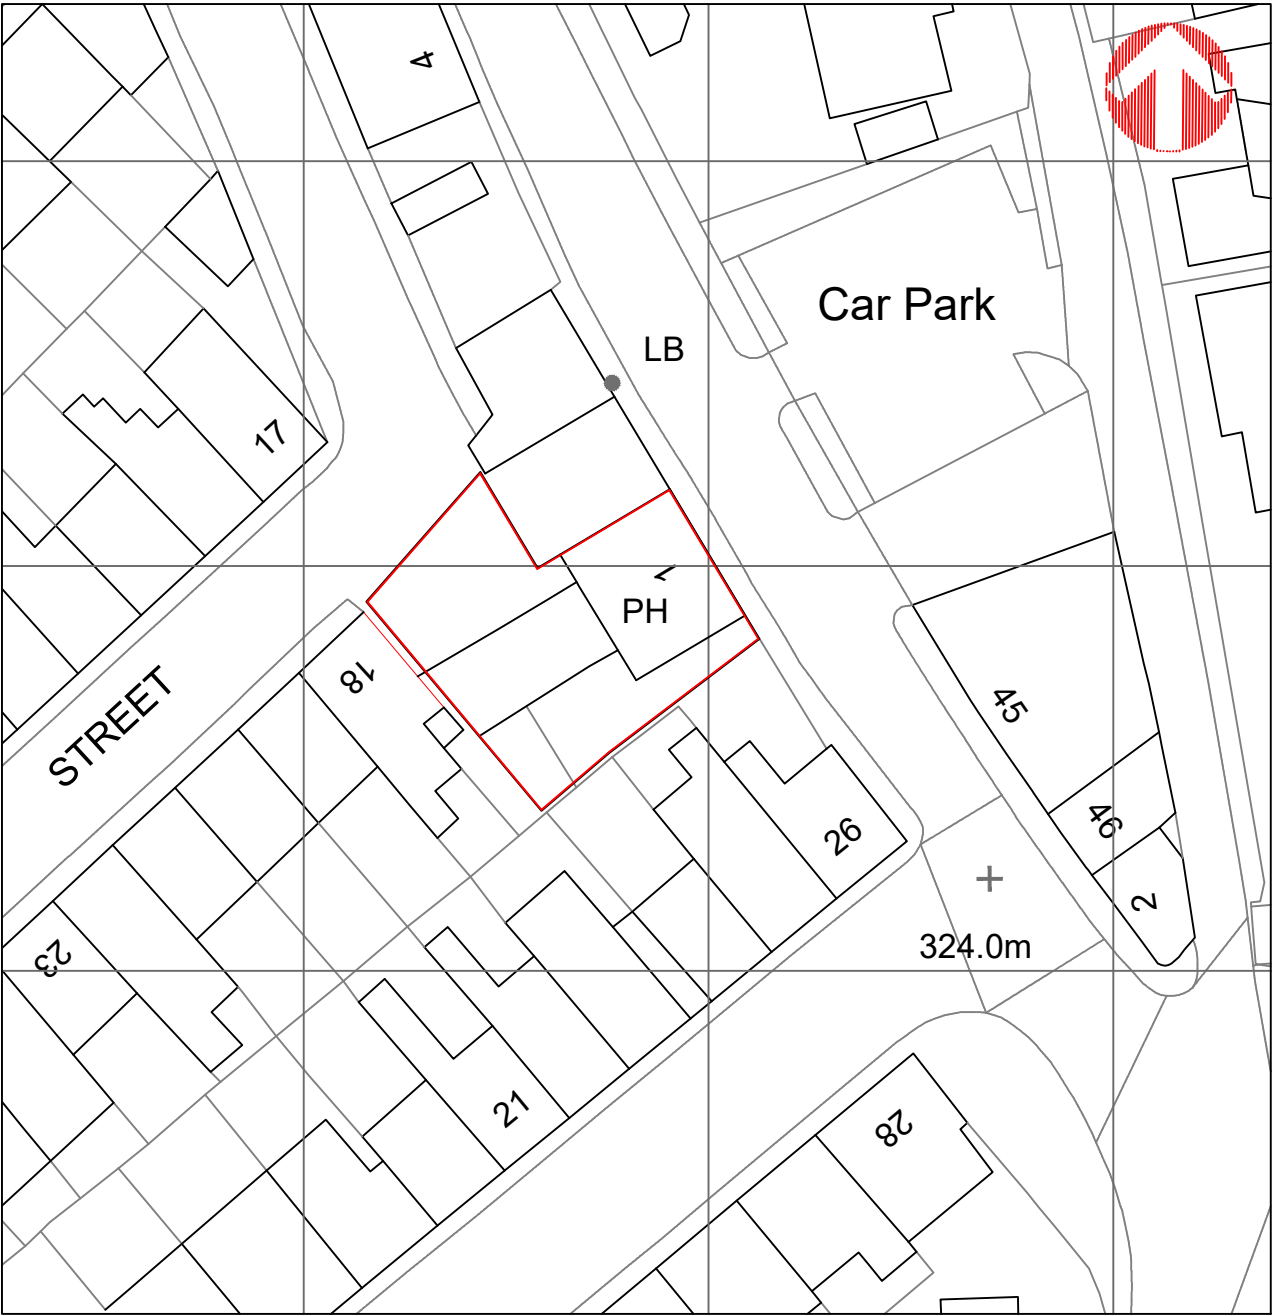

Proposed Location Plan
1:500

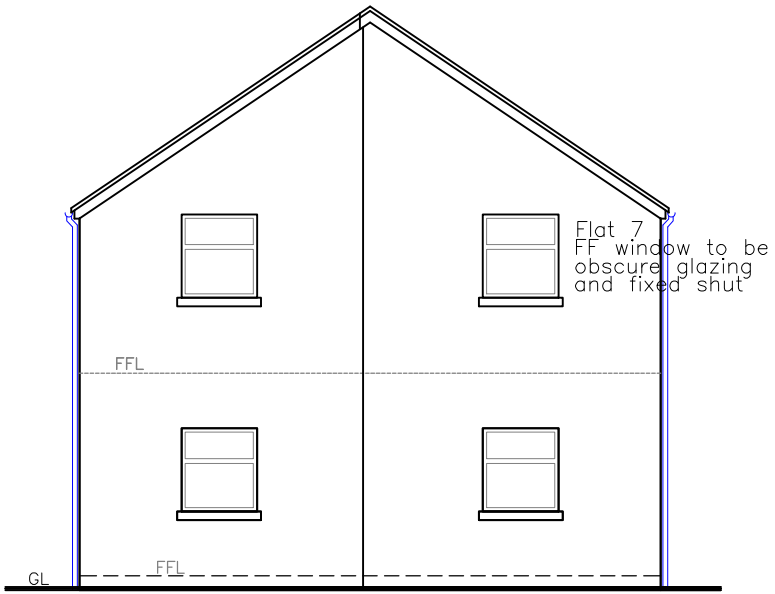

Proposed Rear Elevation
1:100

Utopia Design Architectural Services		
Issued Only for Purpose Indicated		
Drawing Status: FOR PLANNING/B CON PURPOSES ONLY		
Address		La Bodega Pant Road Dowlais Merthyr Tydfil CF48 3SH
Project		
Proposed New Two Storey Rear Extension with Alterations		
Drawn by	Date	Scale
PT	SEPT 24	1:100
Title		Paper
Proposed Sections Elevations & Location Plan		A2
		Drwg No
		0028 LA BODEGA FULL 09C