




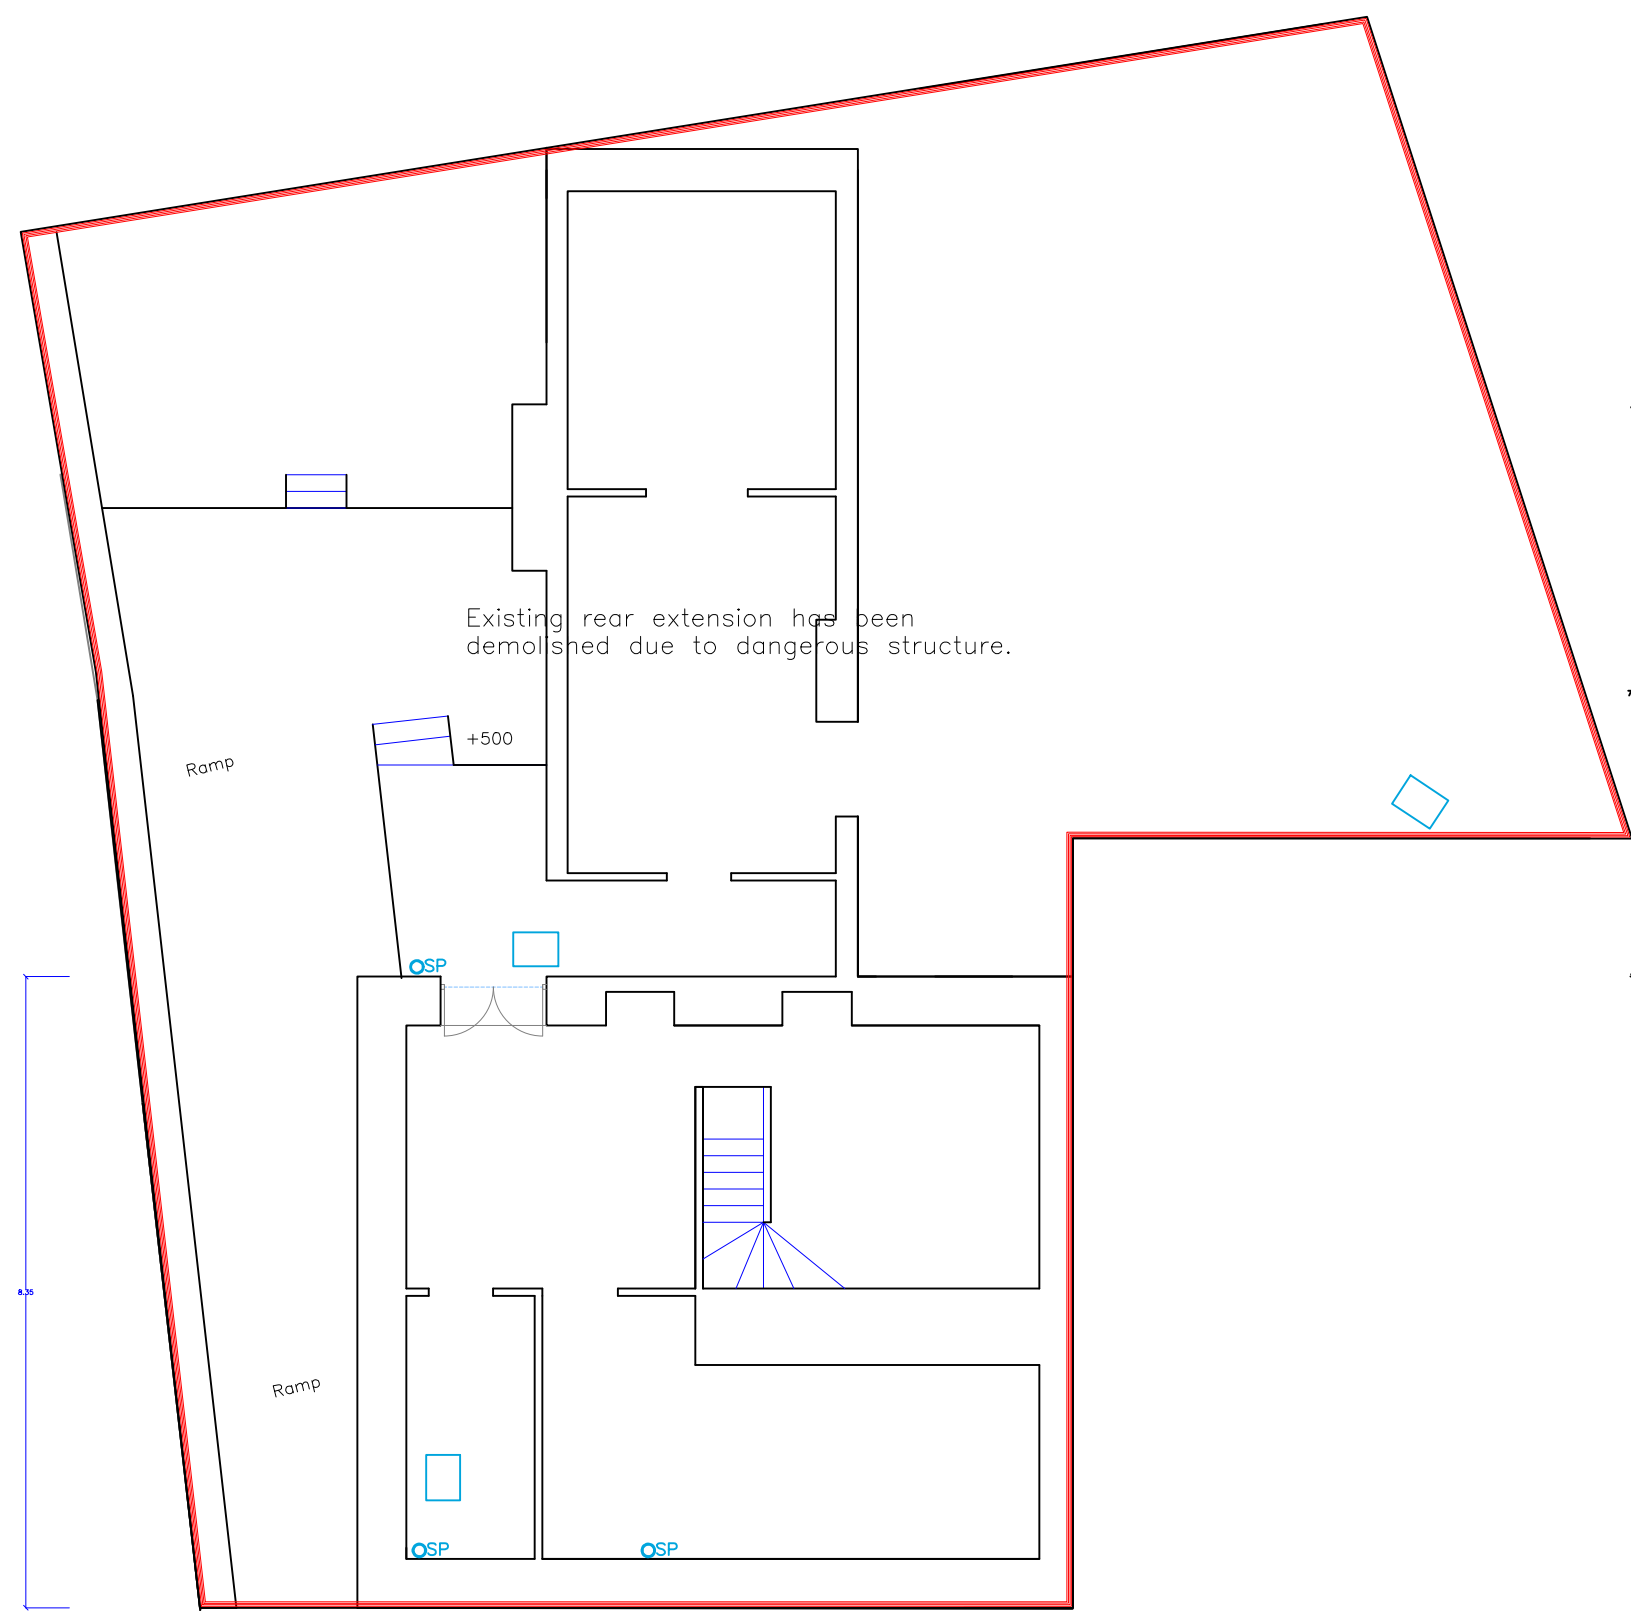


Existing L G Floor Site Plan
1:100

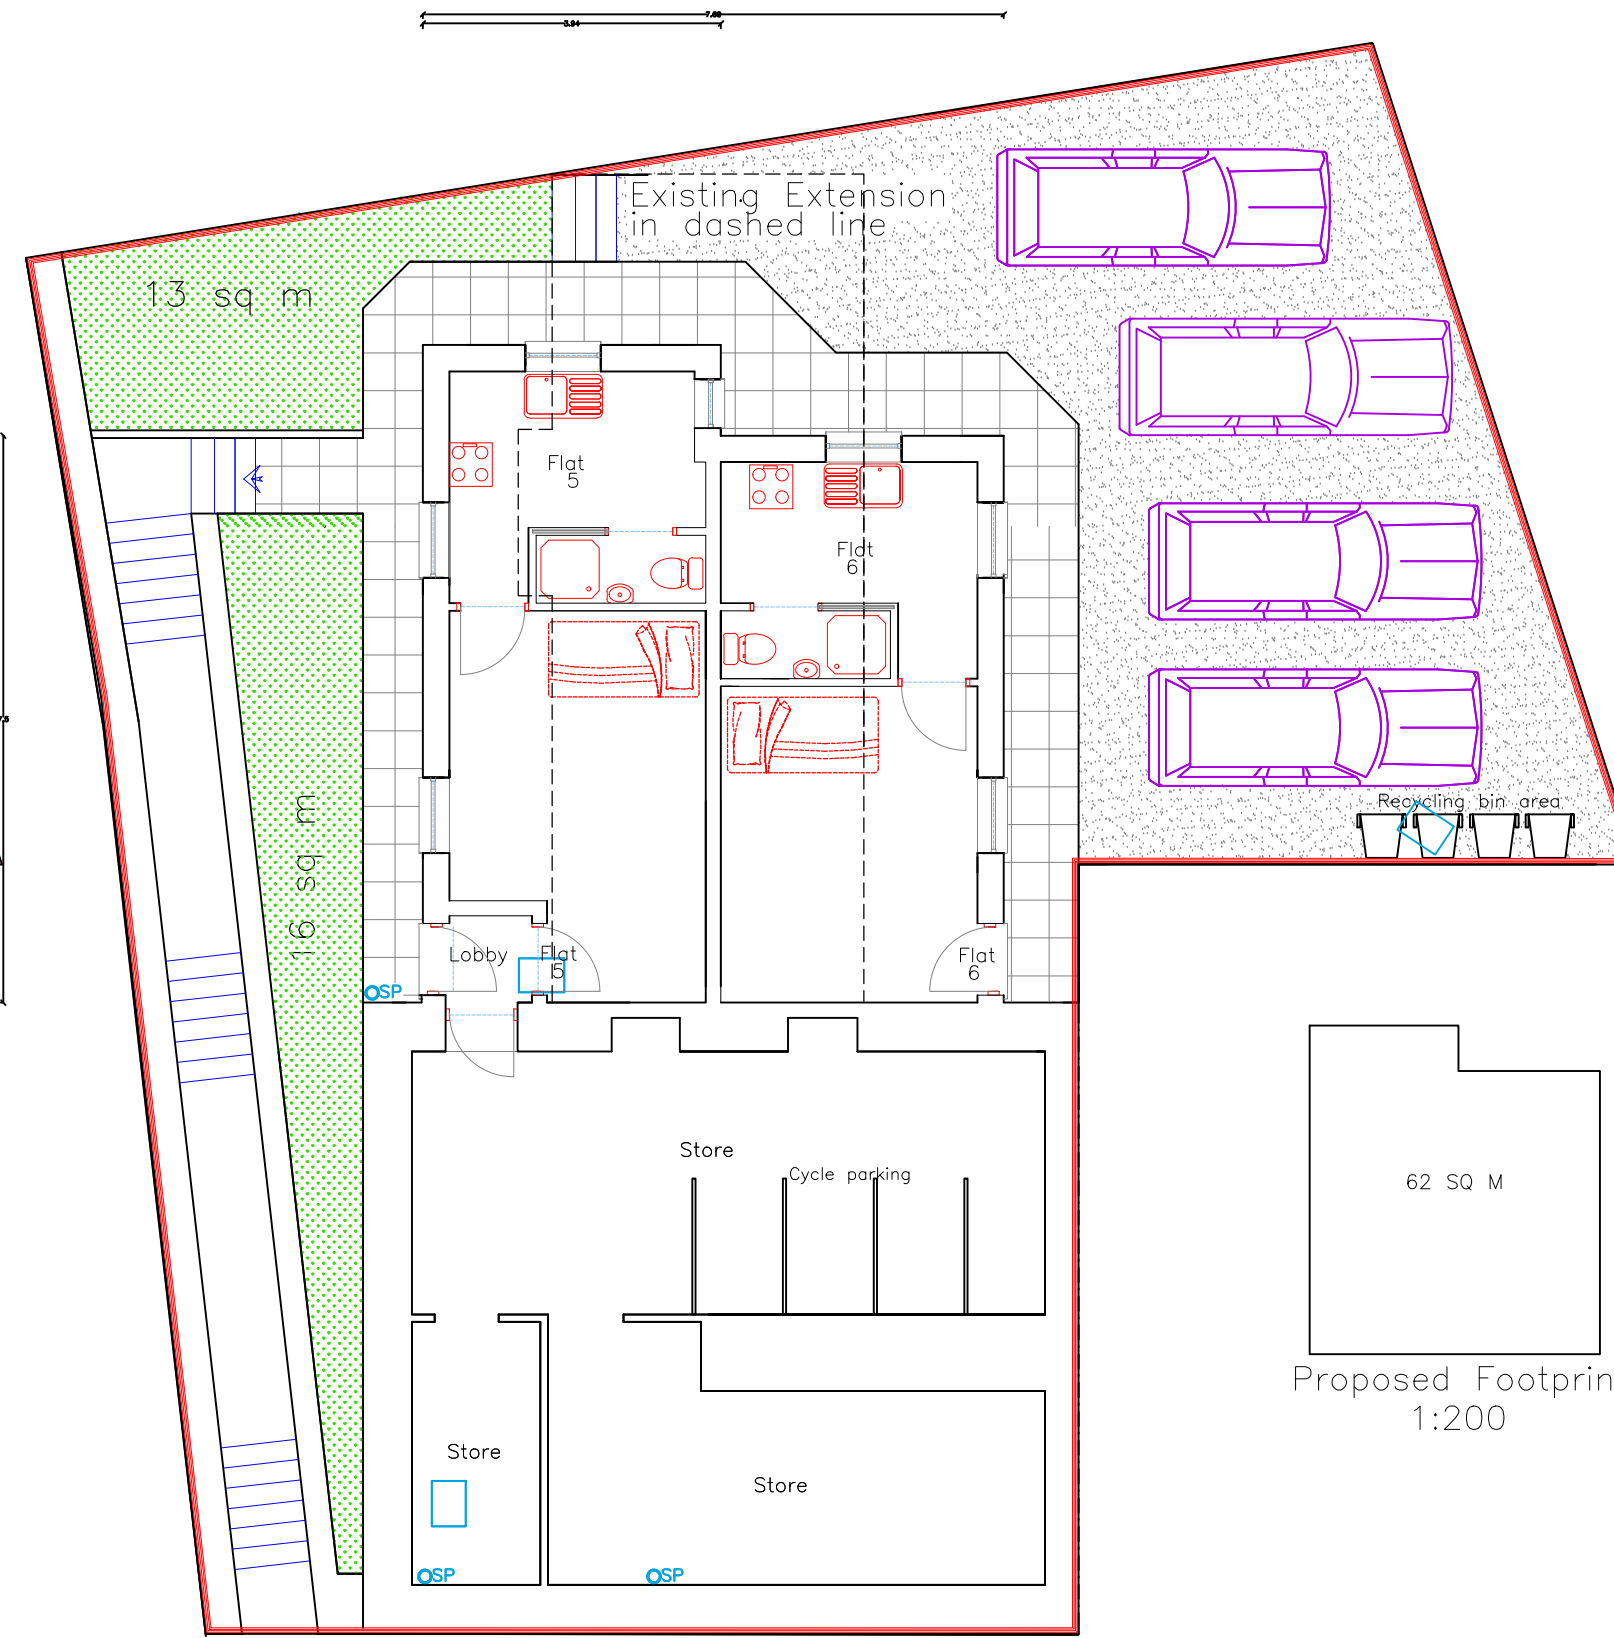


Proposed L G Floor Site Plan
1:100

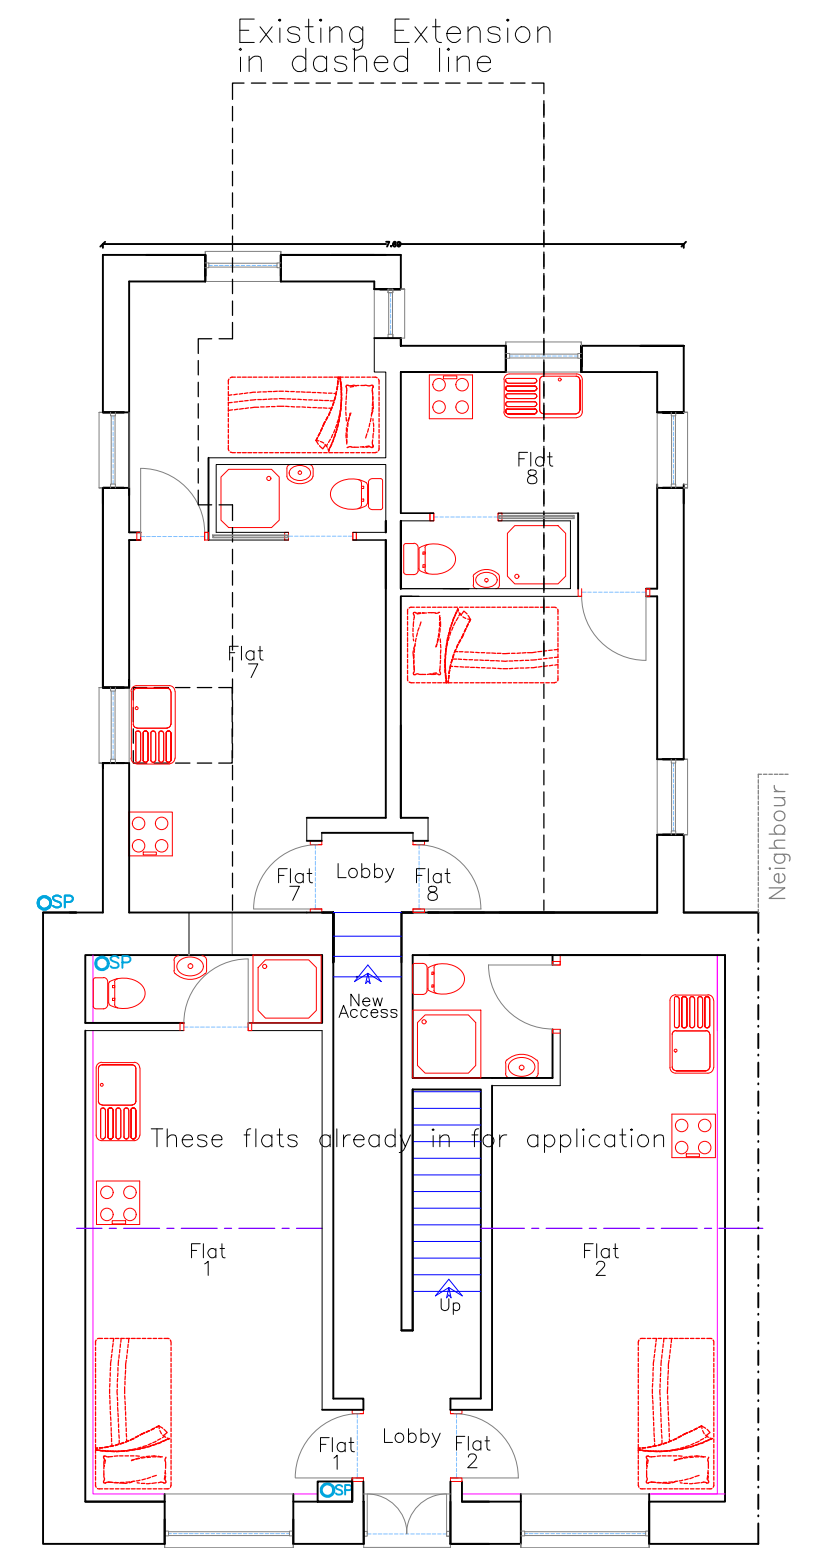

Proposed G Floor Plan
1:100

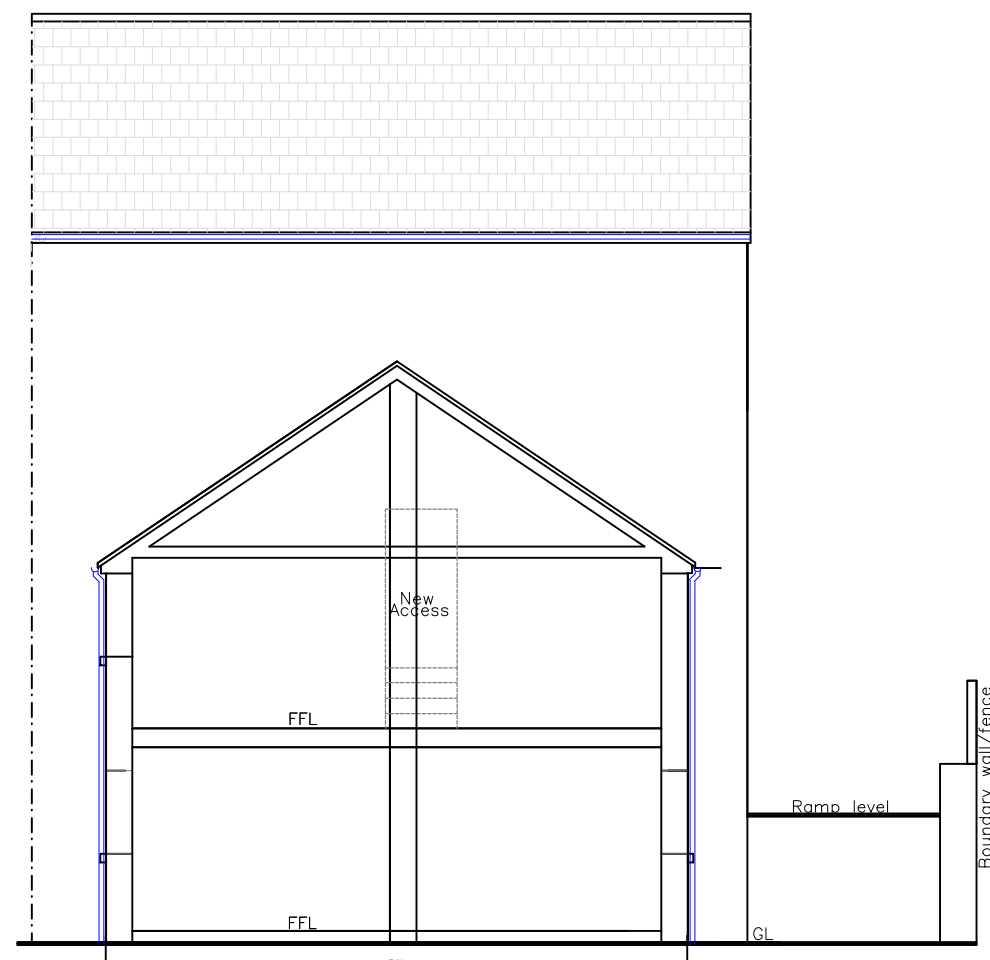

Proposed Section
A-A
1:100

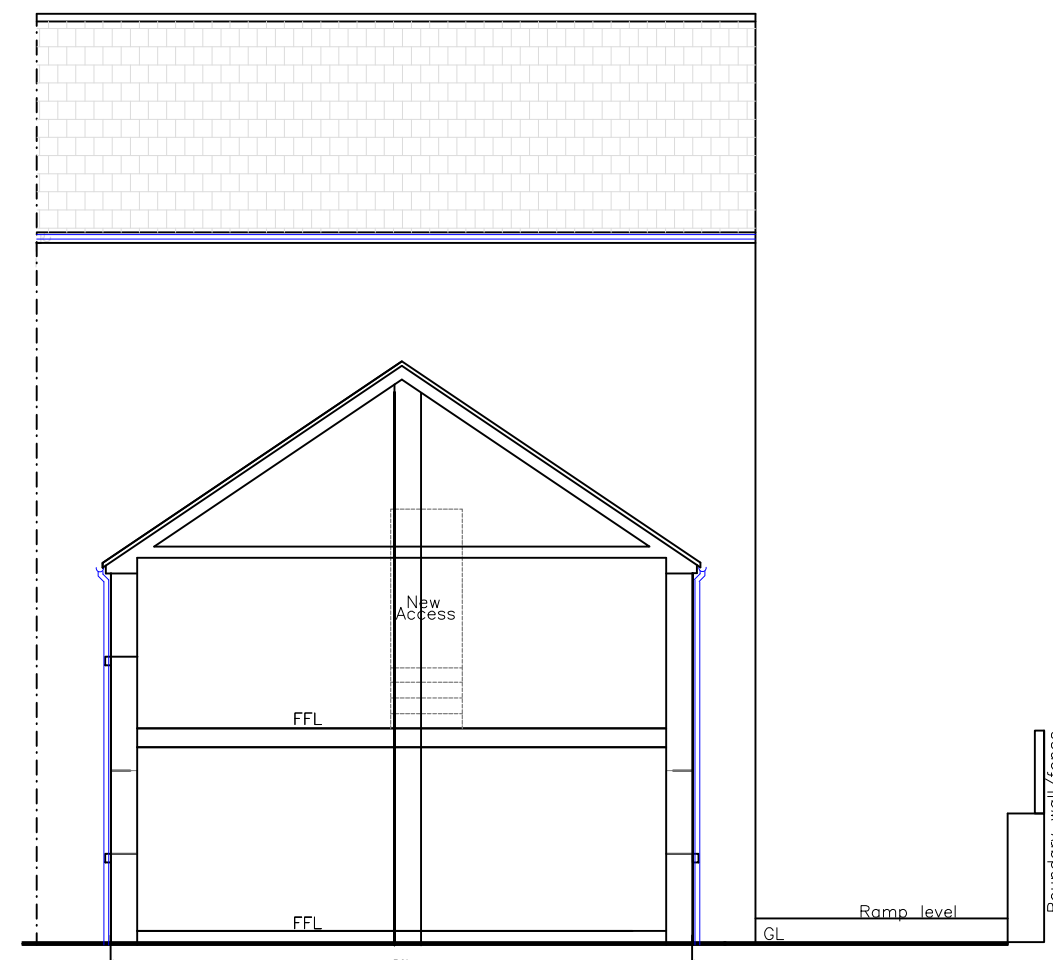

Proposed Section
B-B
1:100

Issued Only for Purpose Indicated			
Drawing Status: FOR PLANNING/B CON PURPOSES ONLY			
Address			
La Bodega Pant Road Dowlais Merthyr Tydfil CF48 3SH			
Project			
Proposed New Two Storey Rear Extension with Alterations			
Drawn by	Date	Scale	
PT	SEPT 24	1:100	
Title		Paper	A2
Existing & Proposed Plans,		Drwg No	0028 LA BODEGA FULL 10A