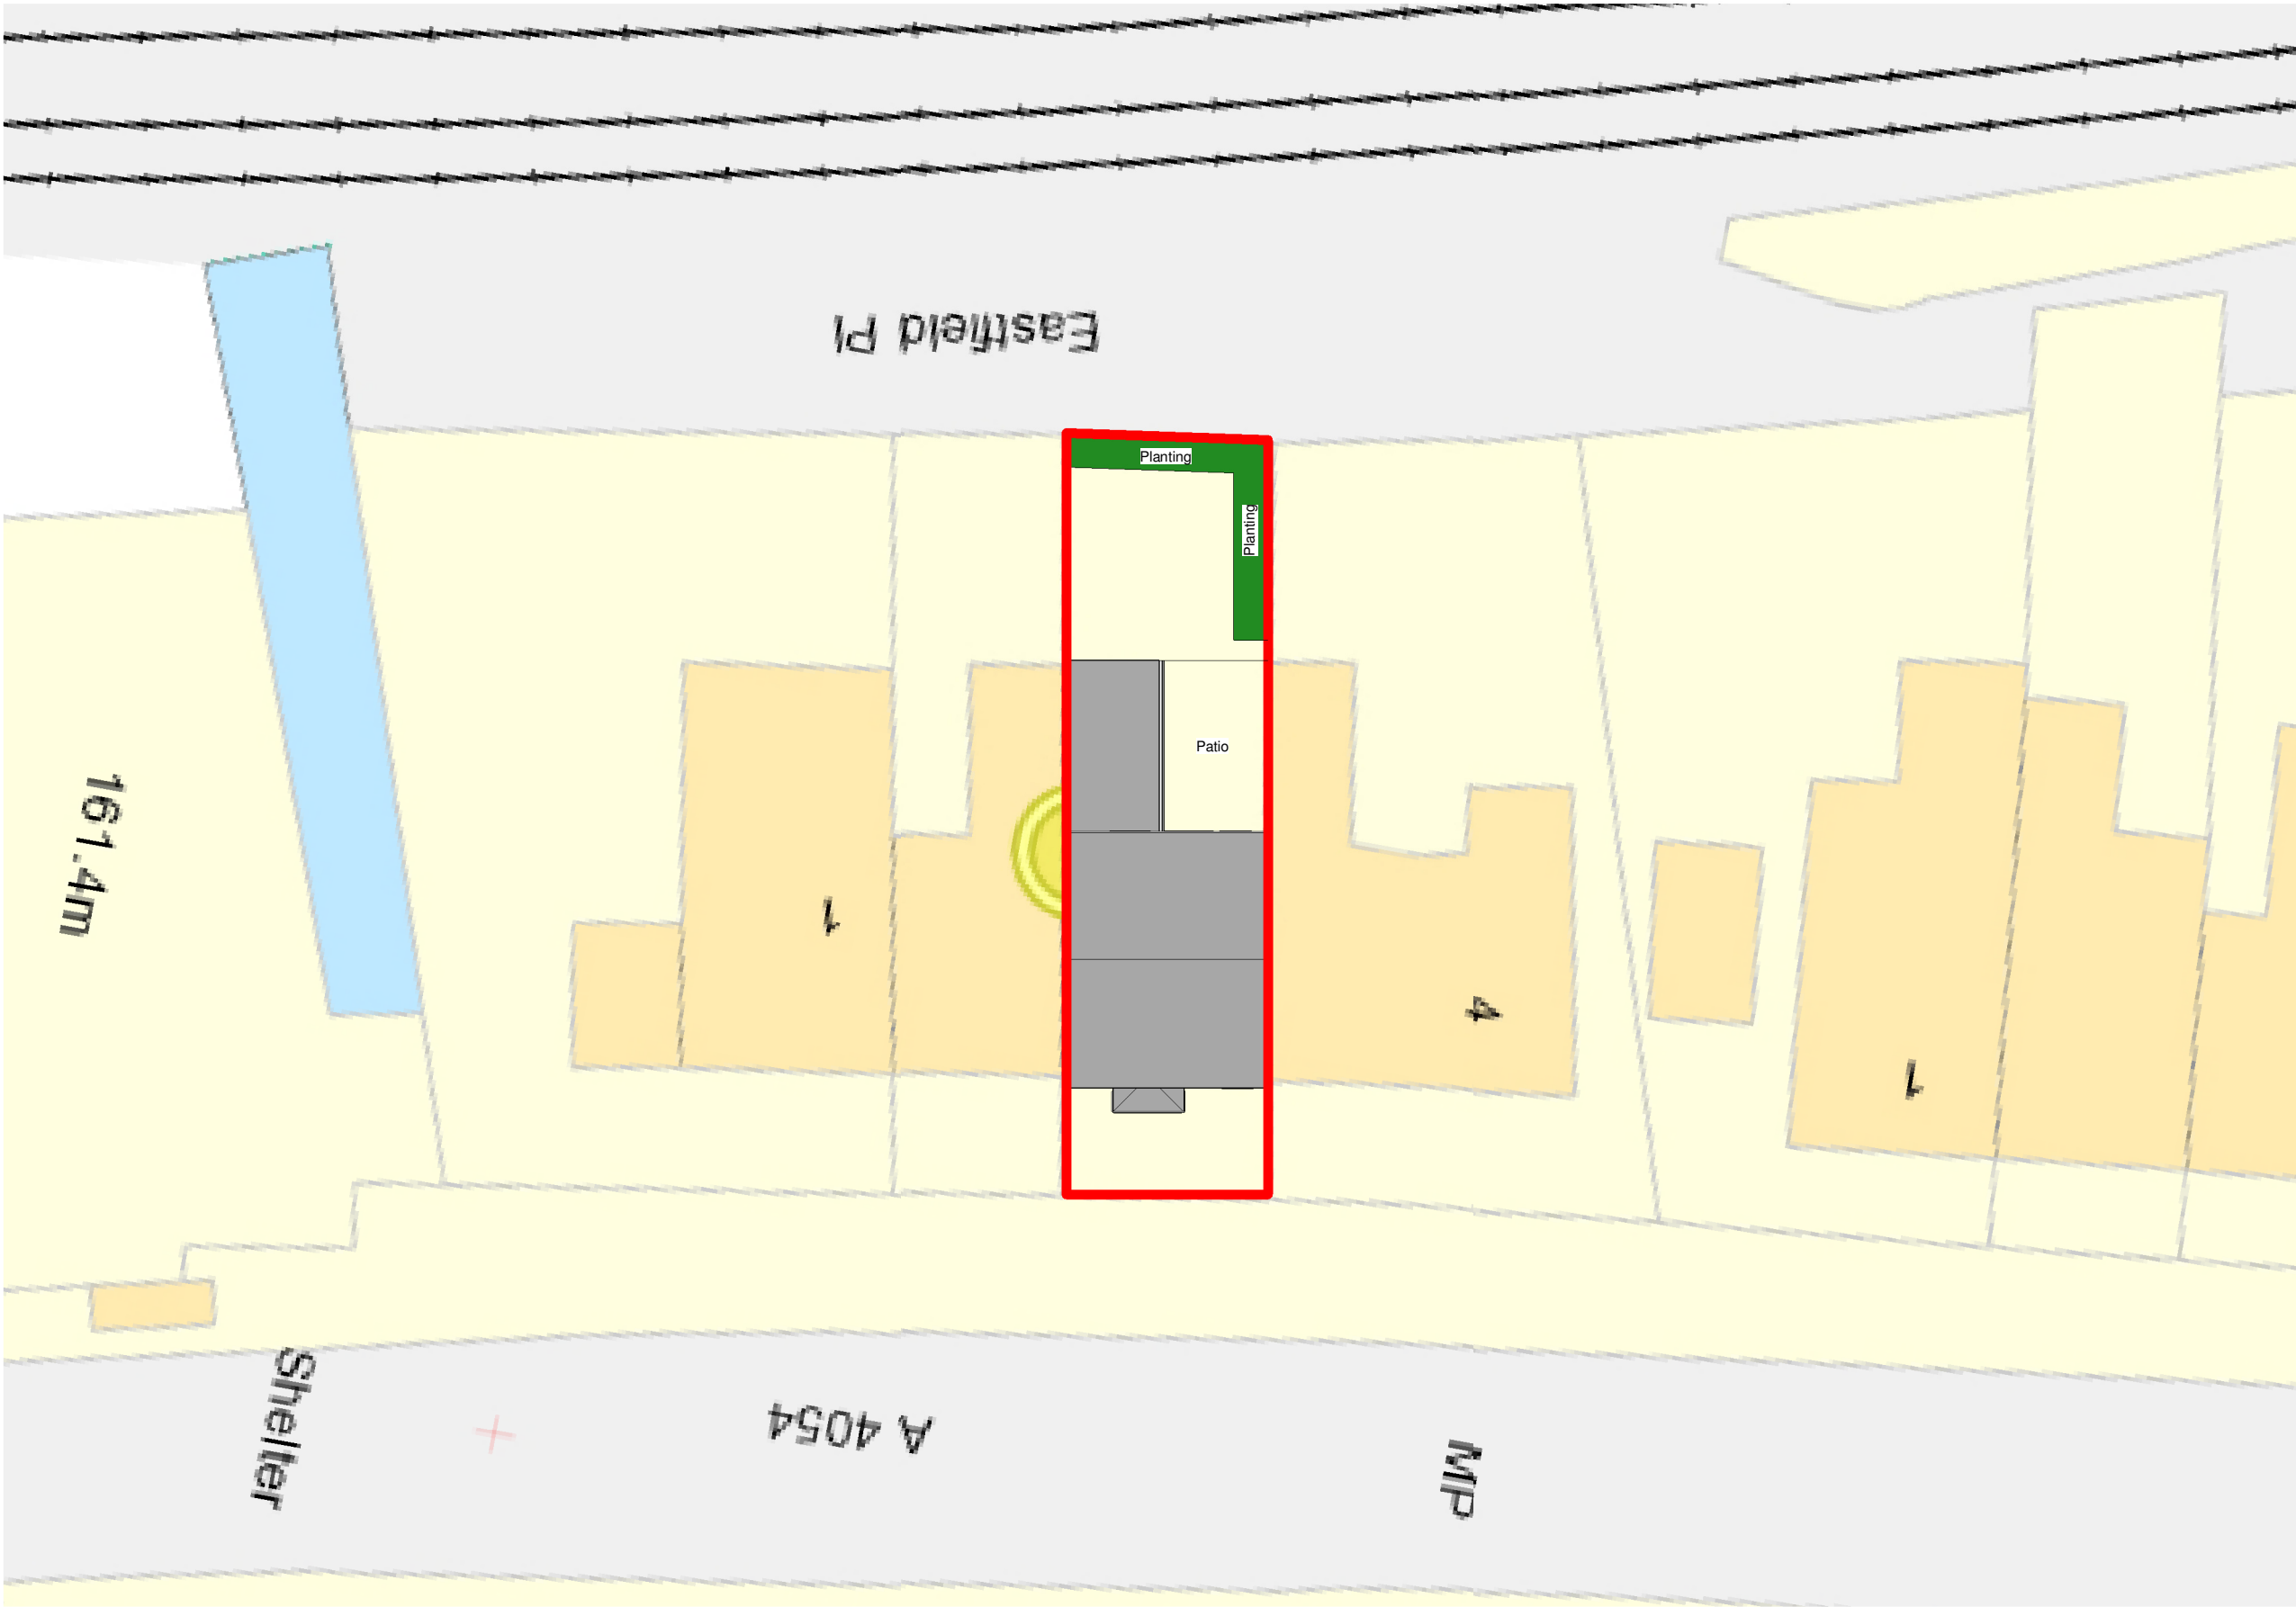


No.	Description	Date

 www.ccs-solutions.co.uk			
CODE	STATUS	SUITABILITY DESCRIPTION	PURPOSE OF ISSUE

PROJECT	3 Eastfield PI
SHEET	Existing Site Plan

CLIENT			Mr Rahim Bah
Date	Project number	Scale (@ A3)	
11/08/2025	11082025	1 : 200	
Drawn by	DRAWING NUMBER		REV
CCS	A302		
Checked by			
Client			