


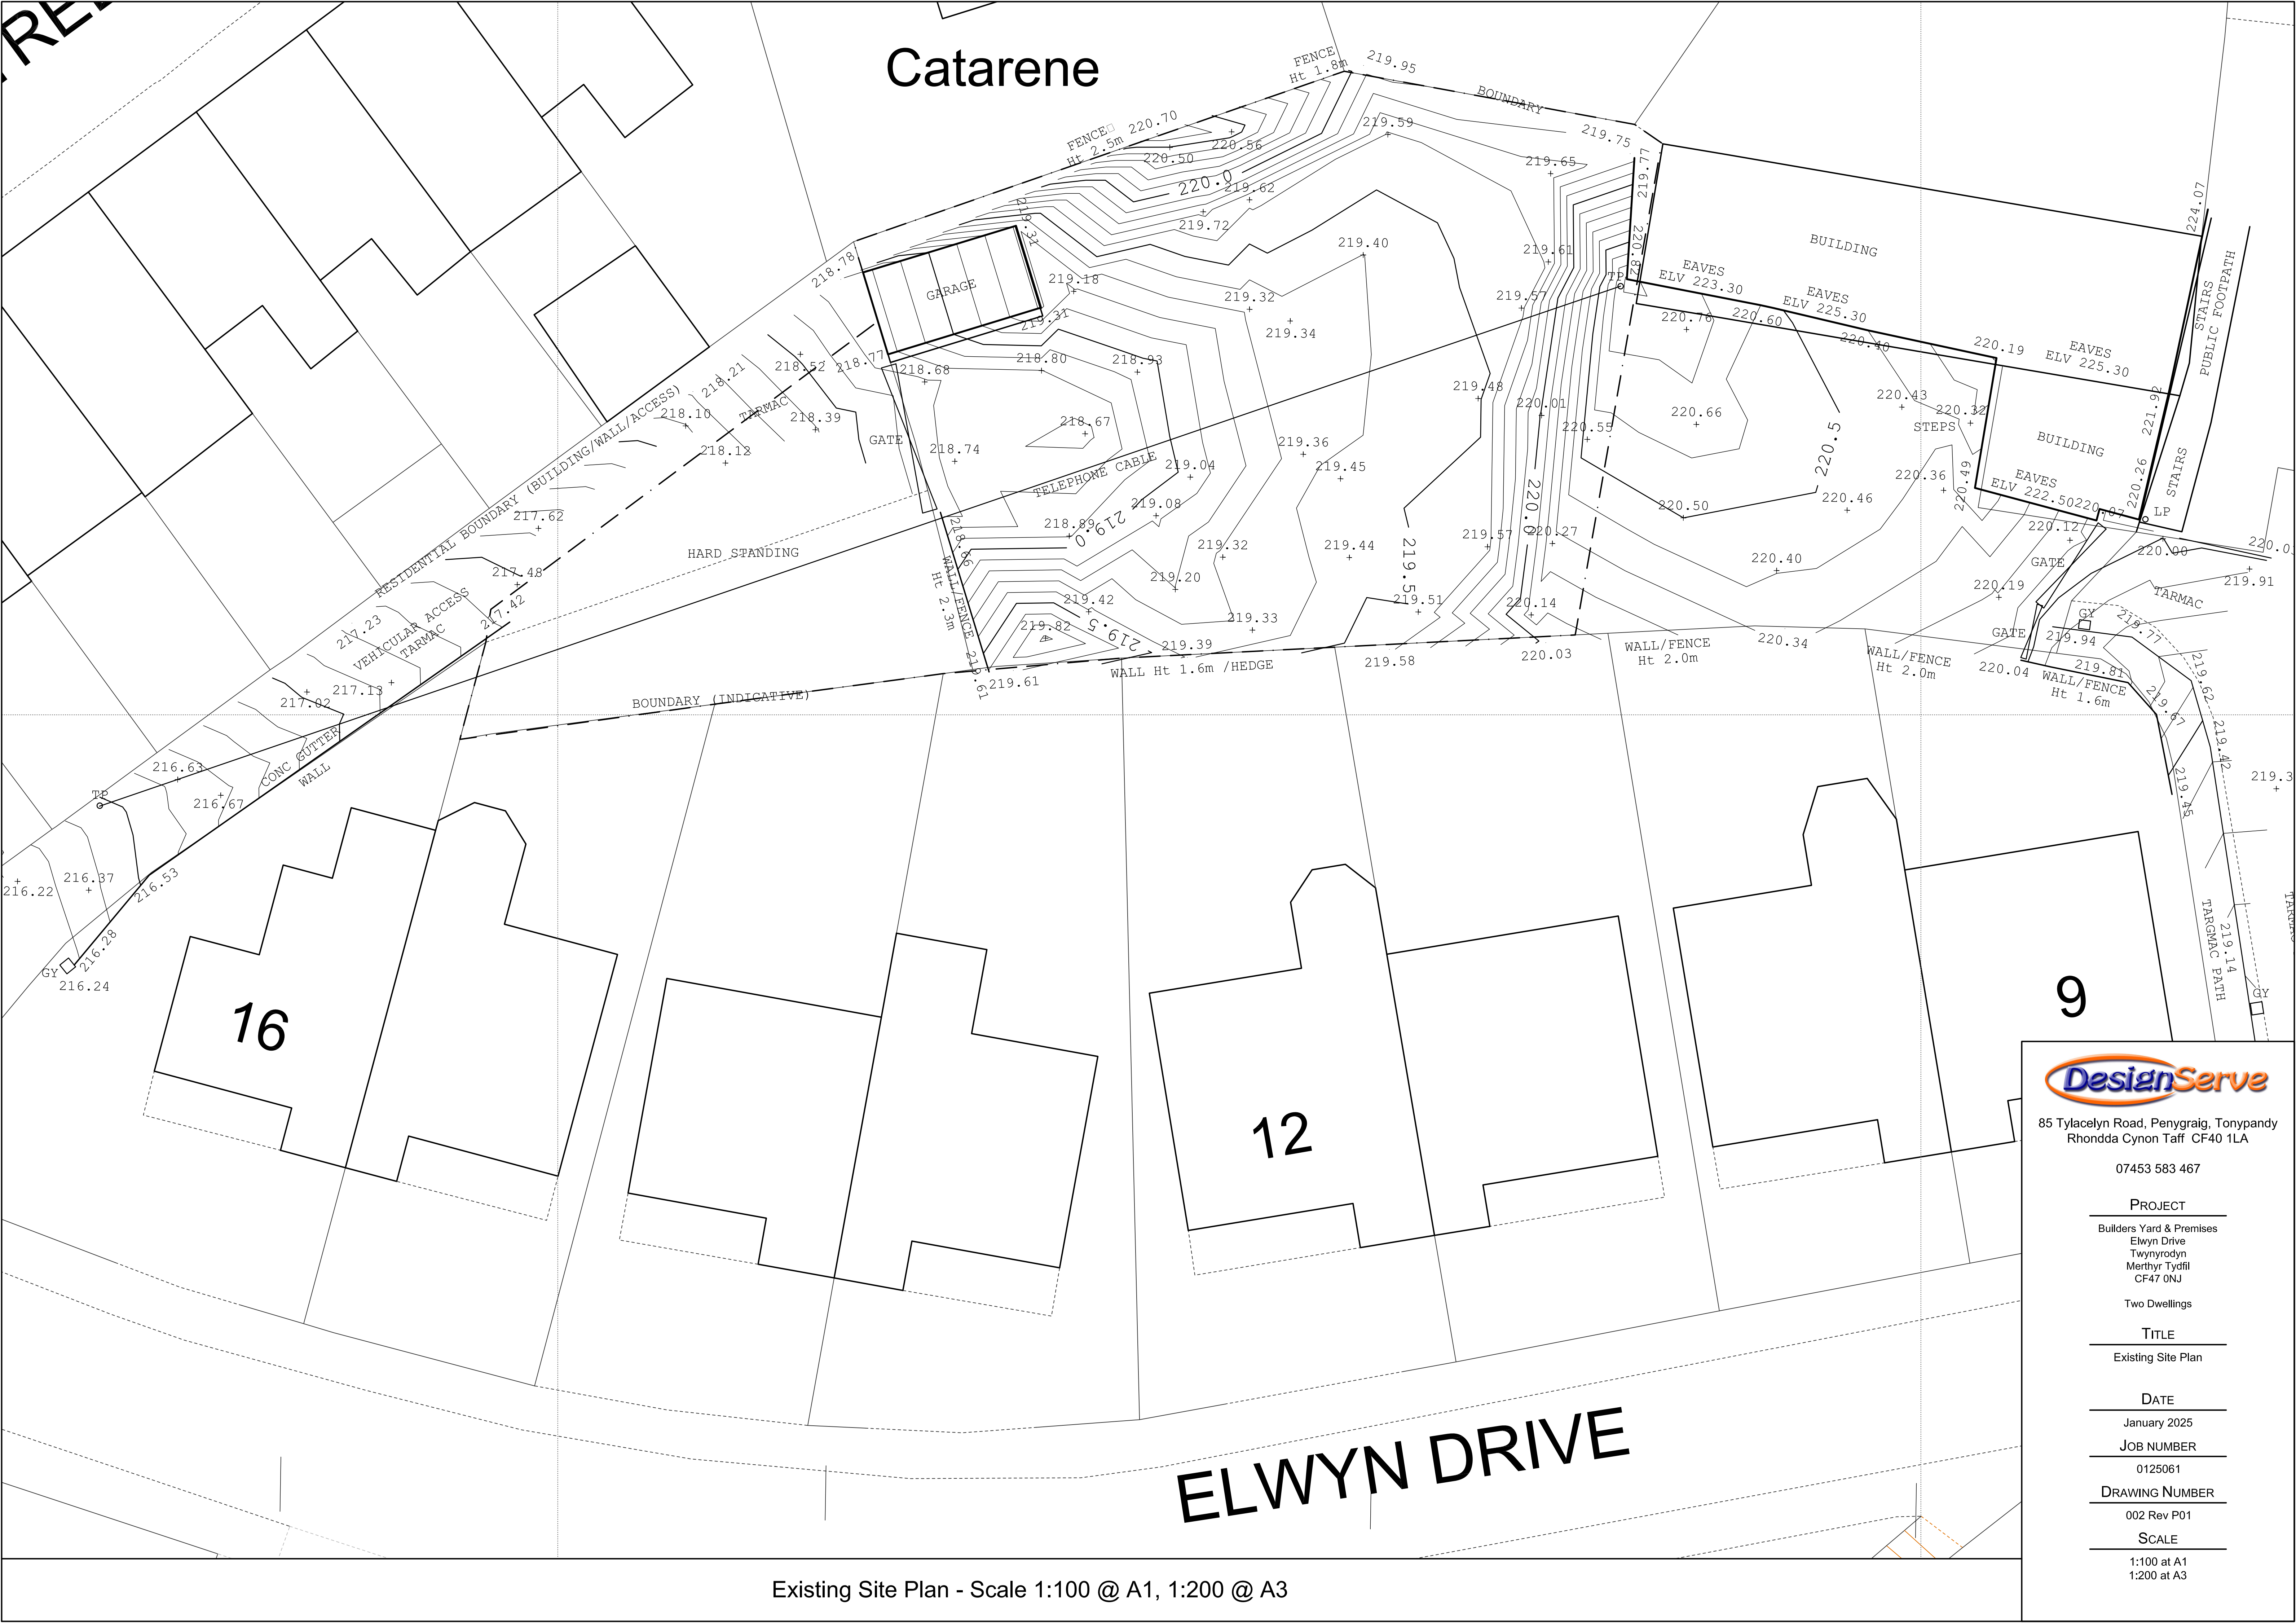

Catarene

ELWYN DRIVE

16

12

9



85 Tylacelyn Road, Penygraig, Tonypandy
Rhondda Cynon Taff CF40 1LA

07453 583 467

PROJECT
Builders Yard & Premises
Elwyn Drive
Twynrodyn
Merthyr Tydfil
CF47 0NJ
Two Dwellings

TITLE
Existing Site Plan

DATE
January 2025

JOB NUMBER
0125061

DRAWING NUMBER
002 Rev P01

SCALE
1:100 at A1
1:200 at A3

Existing Site Plan - Scale 1:100 @ A1, 1:200 @ A3