


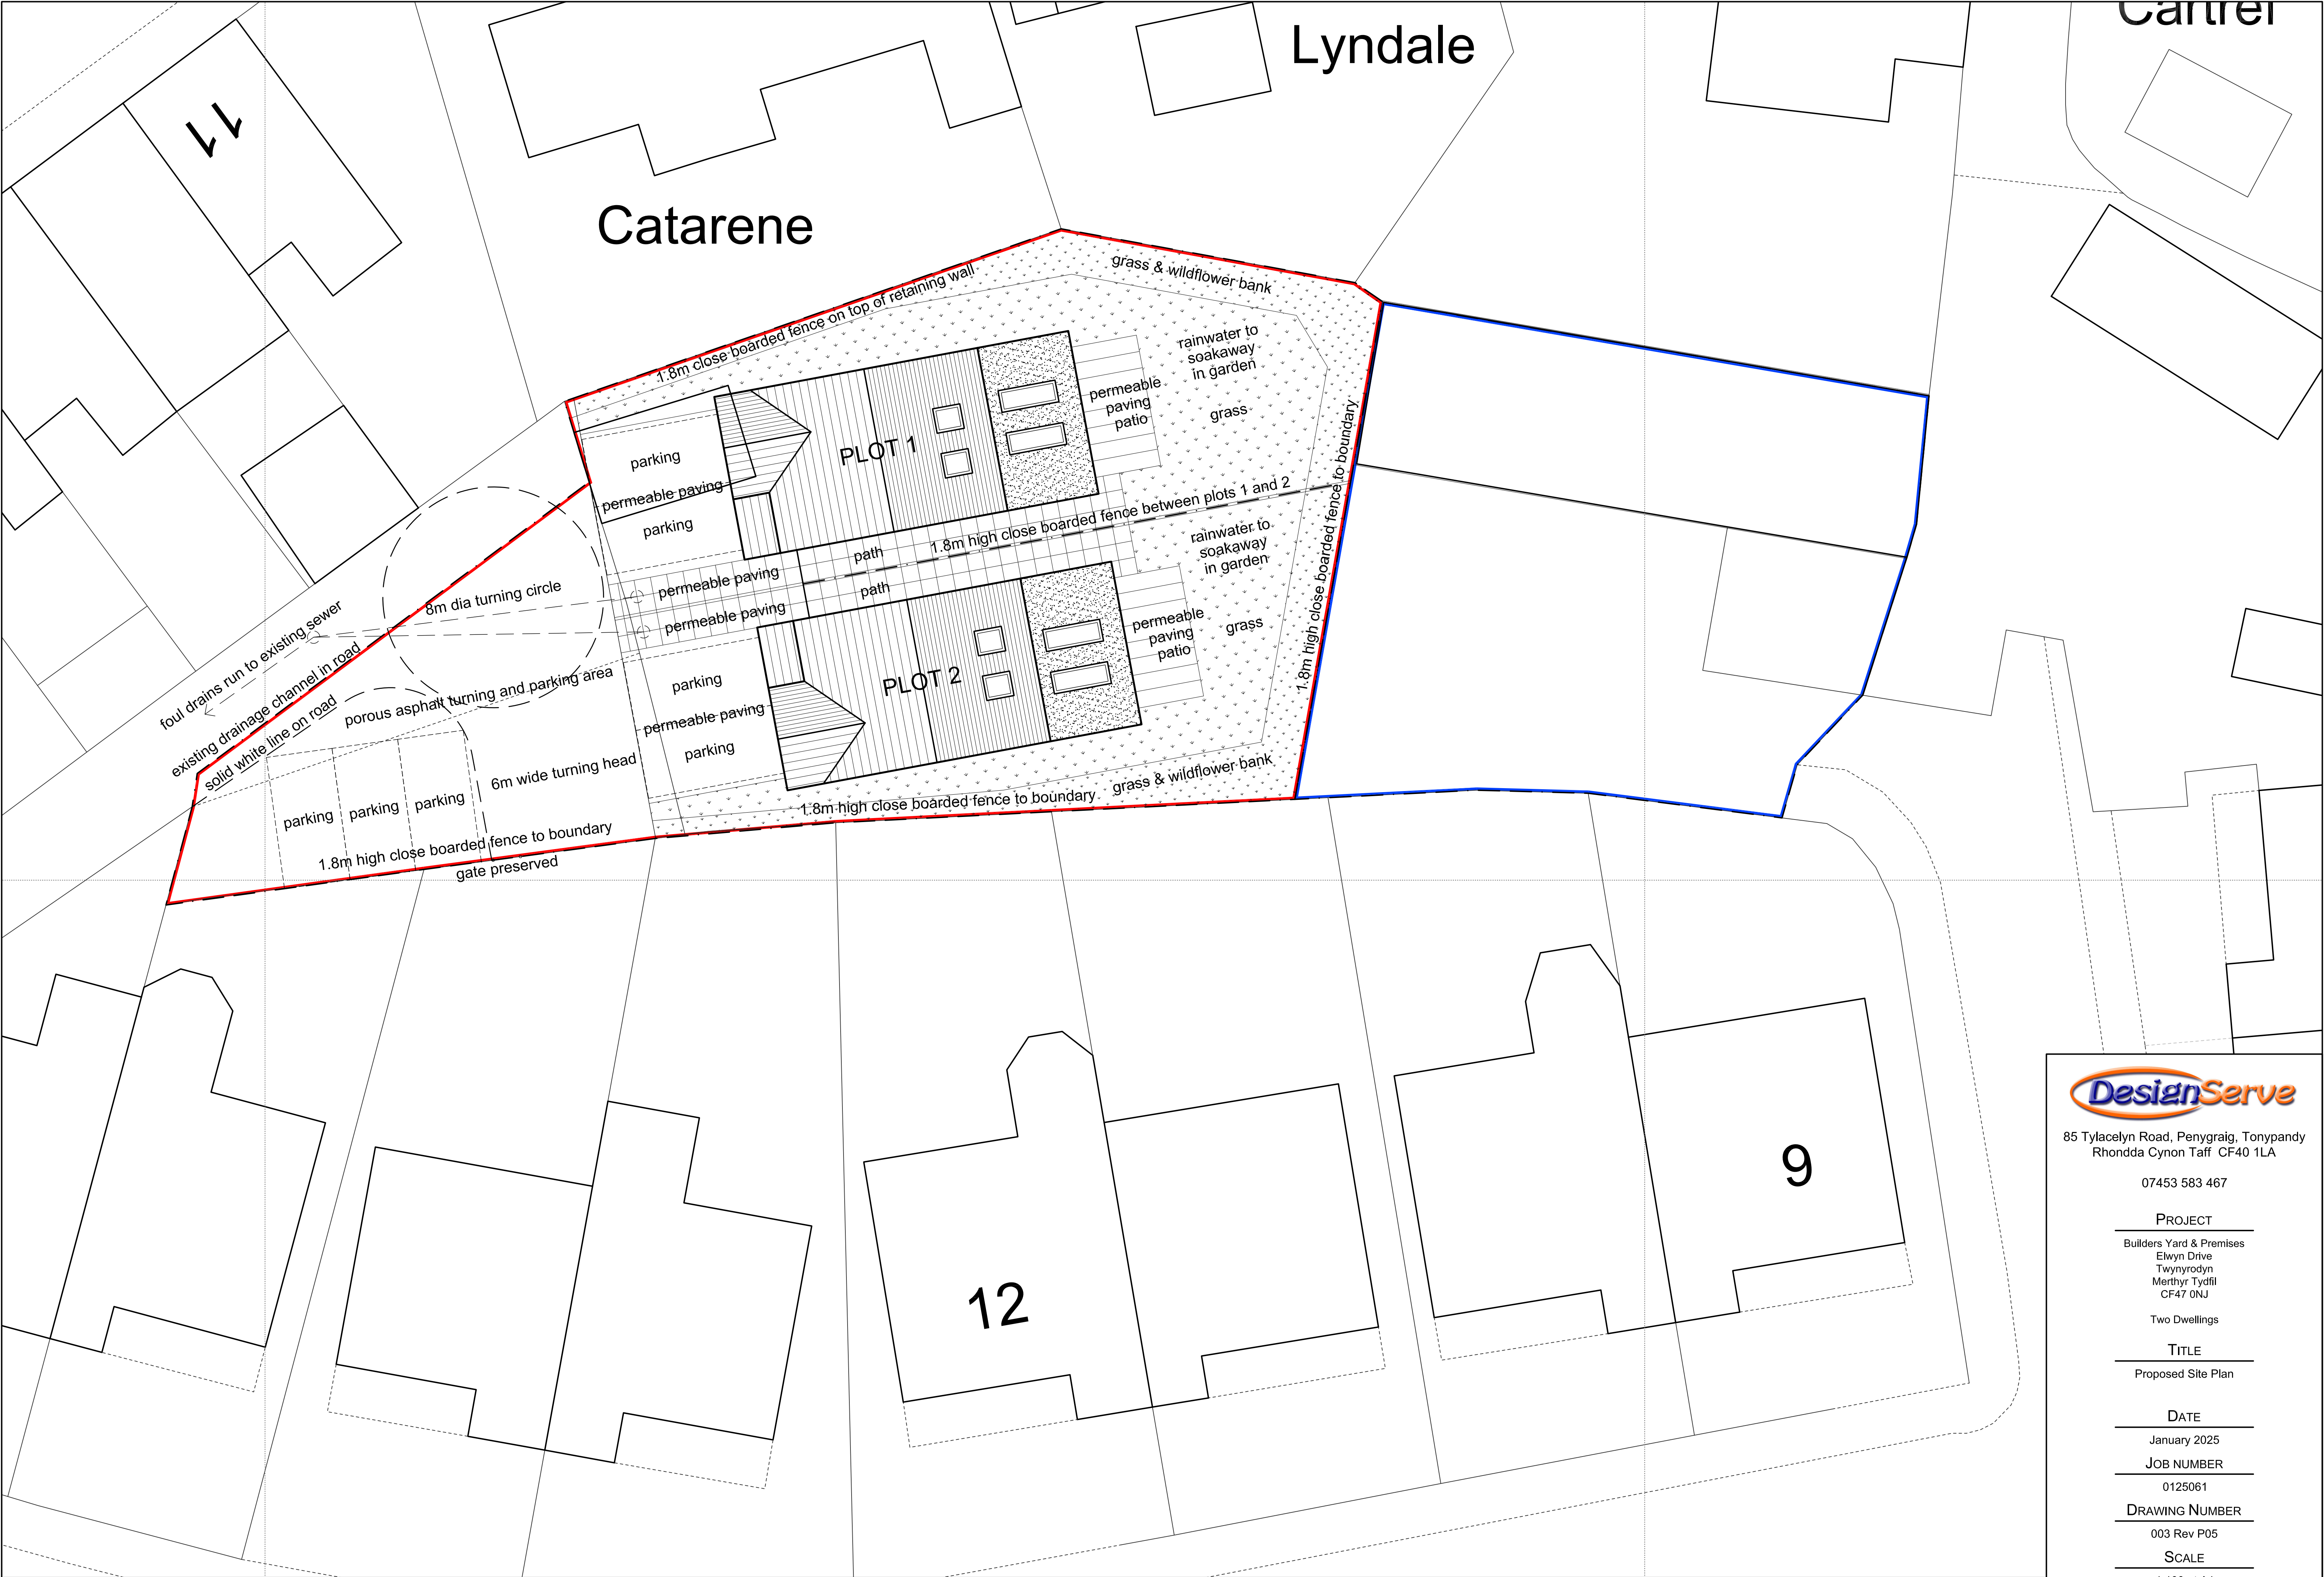

Proposed Site Plan - Scale 1:100 @ A1, 1:200 @ A3



85 Tylacelyn Road, Penygraig, Tonypandy
Rhondda Cynon Taff CF40 1LA

07453 583 467

PROJECT

Builders Yard & Premises
Elwyn Drive
Twynrodyn
Merthyr Tydfil
CF47 0NJ

Two Dwellings

TITLE

Proposed Site Plan

DATE

January 2025

JOB NUMBER

0125061

DRAWING NUMBER

003 Rev P05

SCALE

1:100 at A1
1:200 at A3