


This drawing, electronic file & content is copyright of Benham Architects.
All rights reserved. You may not, except with our express written permission, copy, distribute or commercially exploit the content, nor may you transmit it or store it in a website or other form of electronic retrieval system.
Do not scale from this drawing. All dimensions to be checked onsite prior to commencement of works.

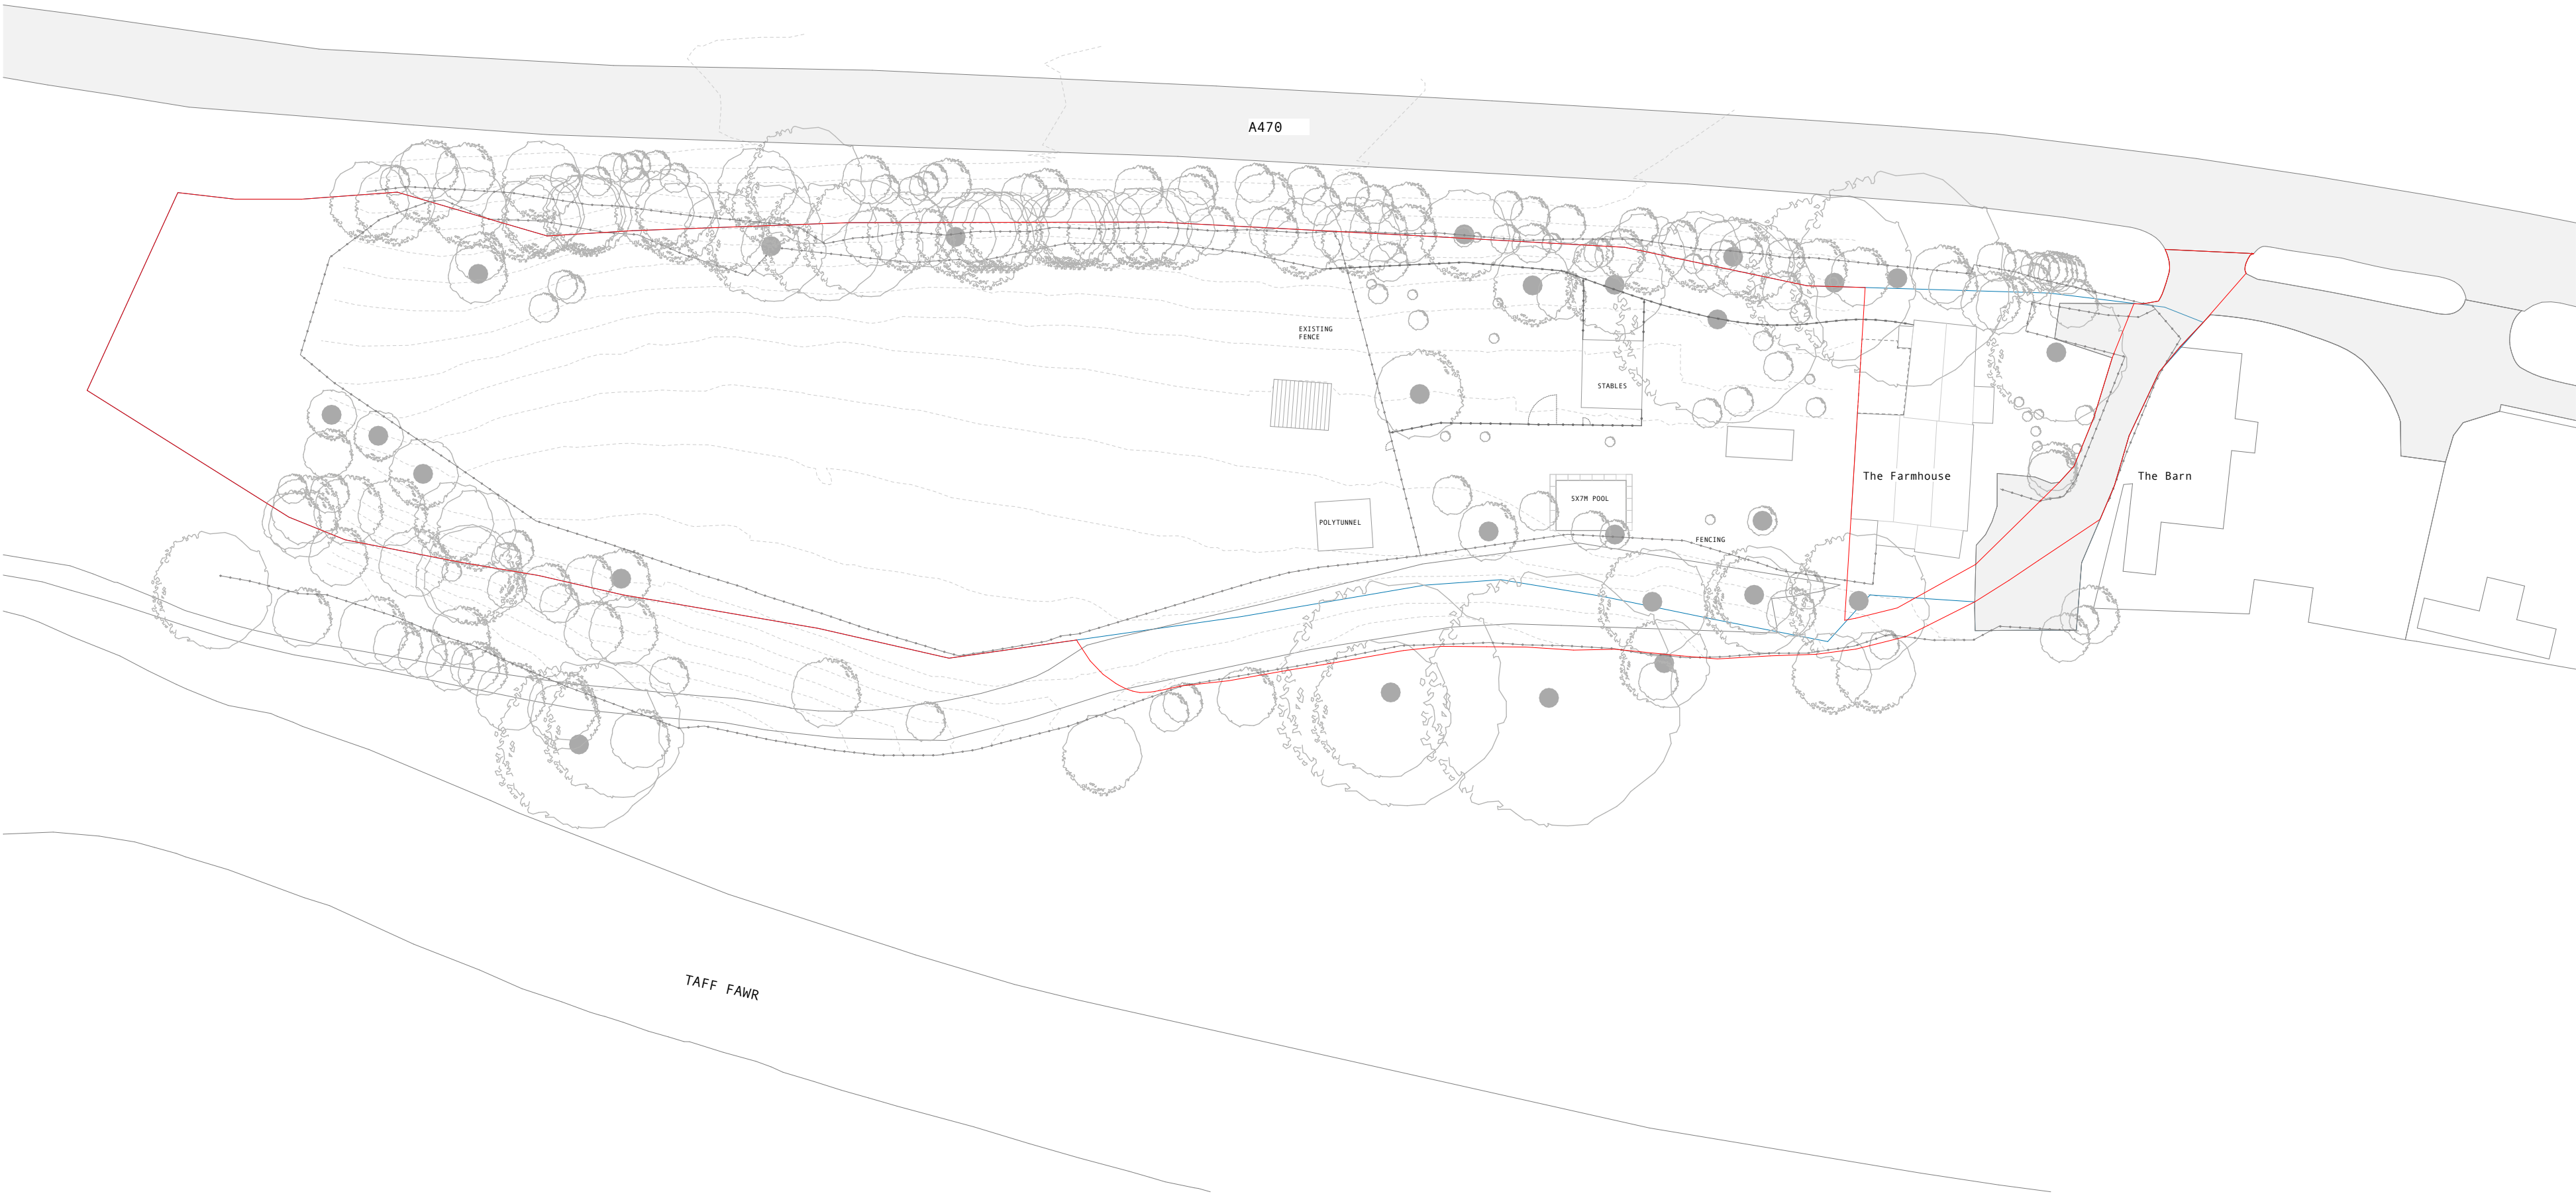

0 5 10 20 50

A	Issue for Planning	BA	26.09.2024
Rev	Description	Issued by	Date
Originator			

BENHAM ARCHITECTS
13 St Andrews Crescent
Cardiff CF10 3DB design@benhamarchitects

Scale	Status
1:500 @A2	PLANNING
Project	

DAN Y DARREN FARM

Client
JENNY AND ADAM
Drawing Title
EXISTING SITE PLAN
Drawing Number
2308 -E - 0001 -A