





# ELEVATIONS (Existing)

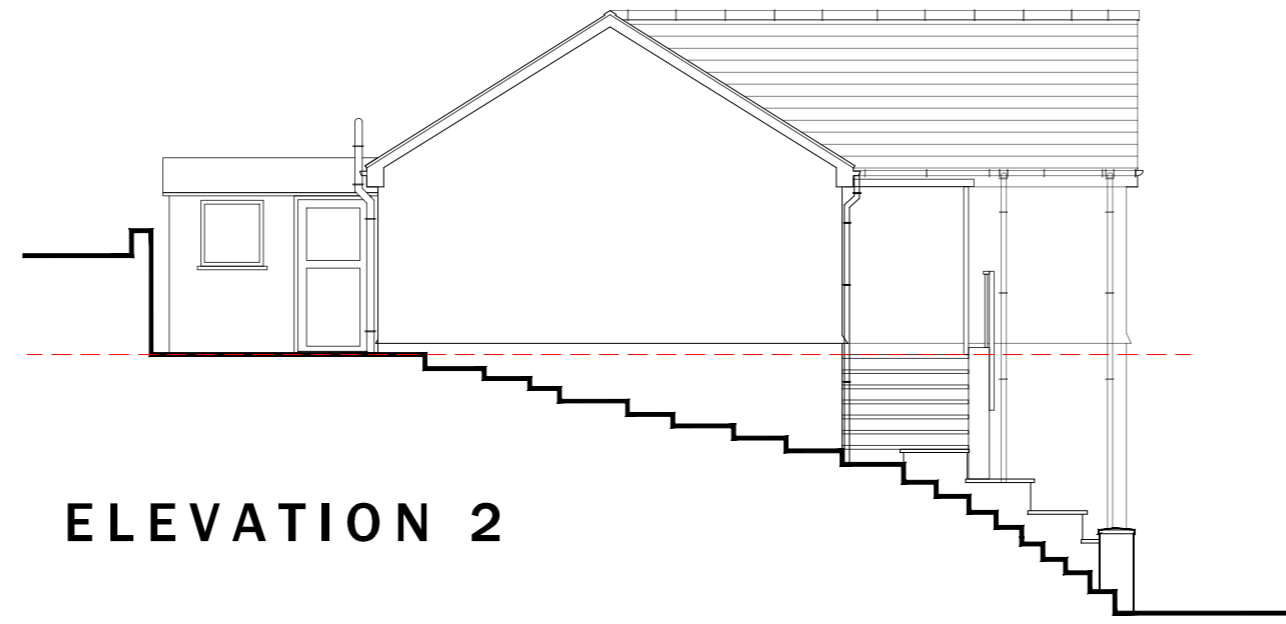


ELEVATION 2

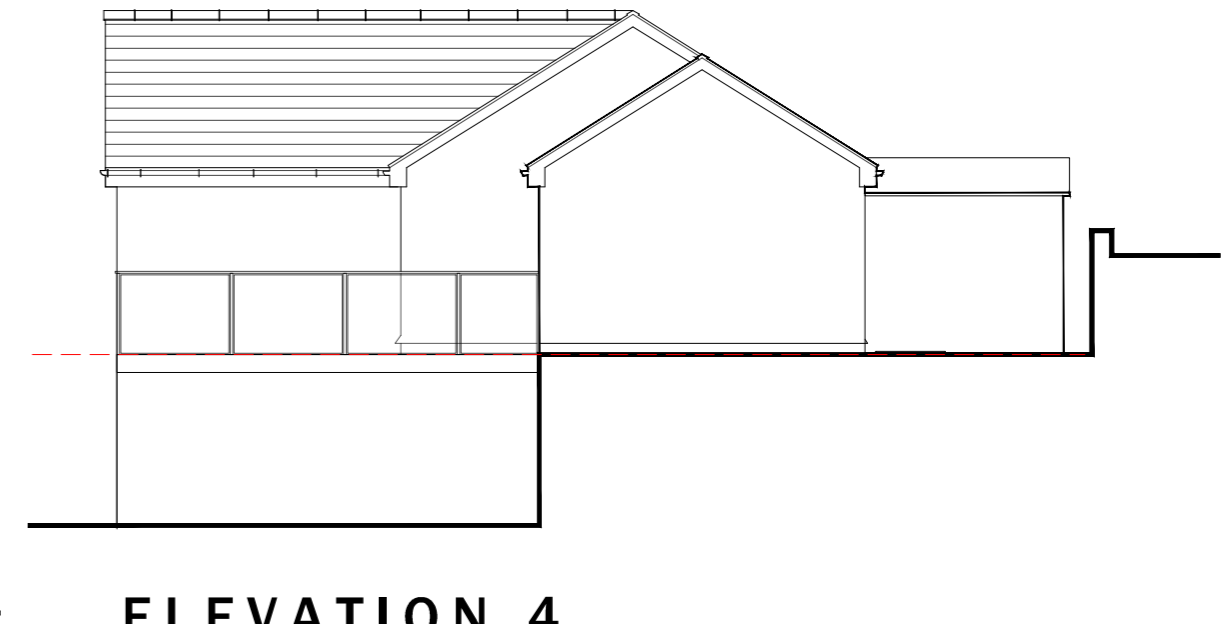


ELEVATION 4

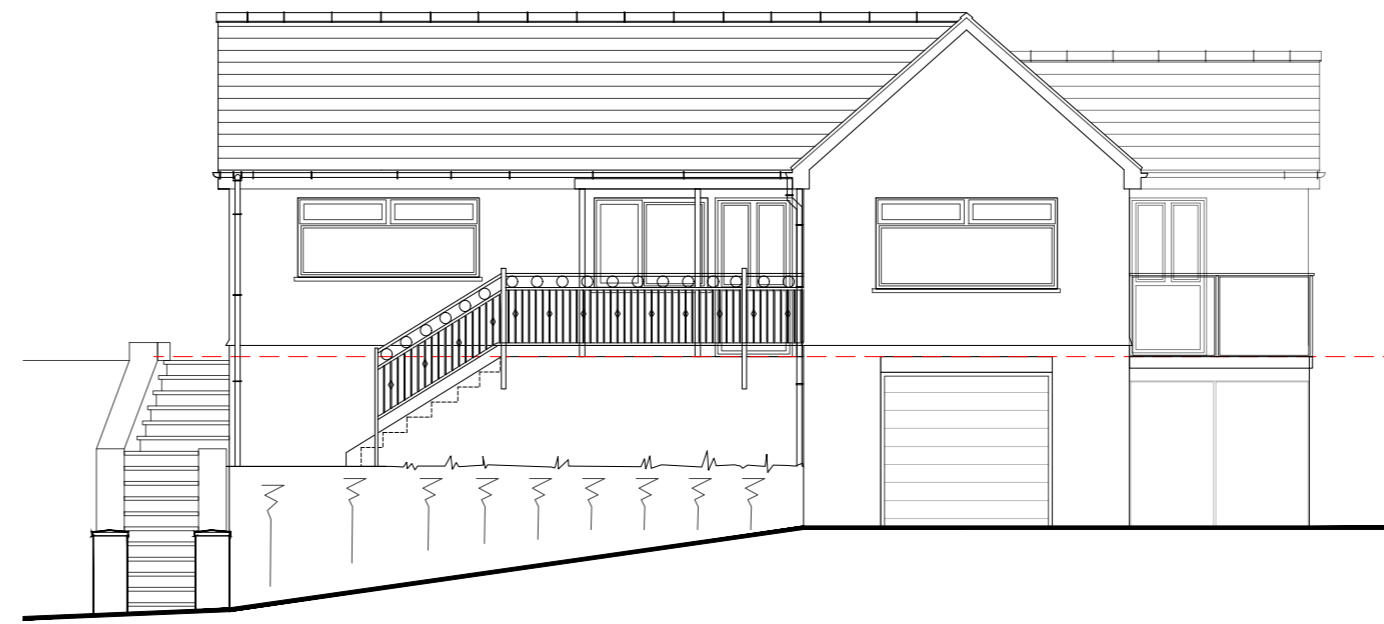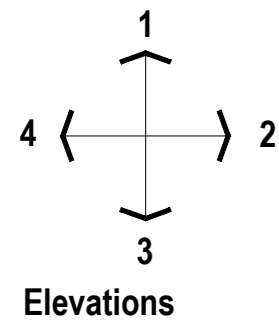

ELEVATION 1

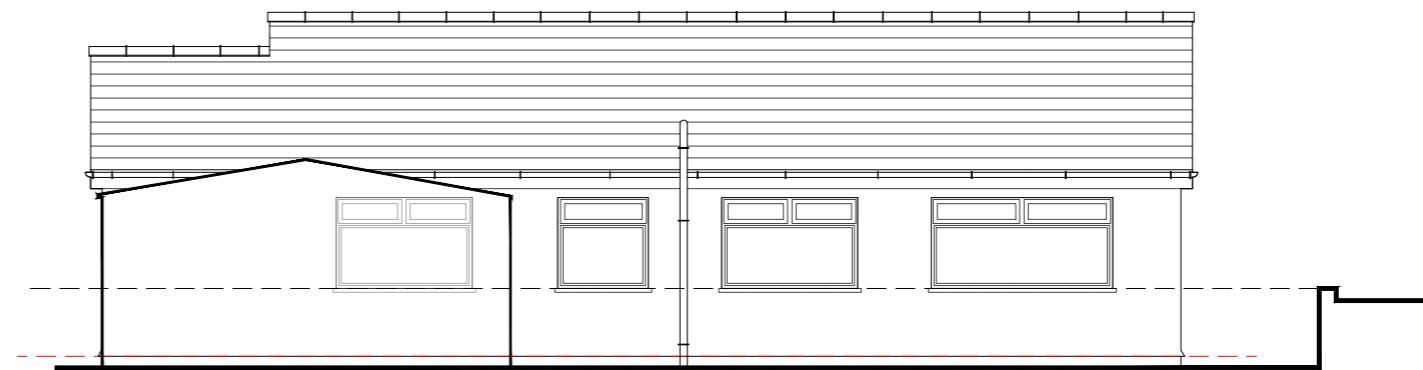

ELEVATION 3

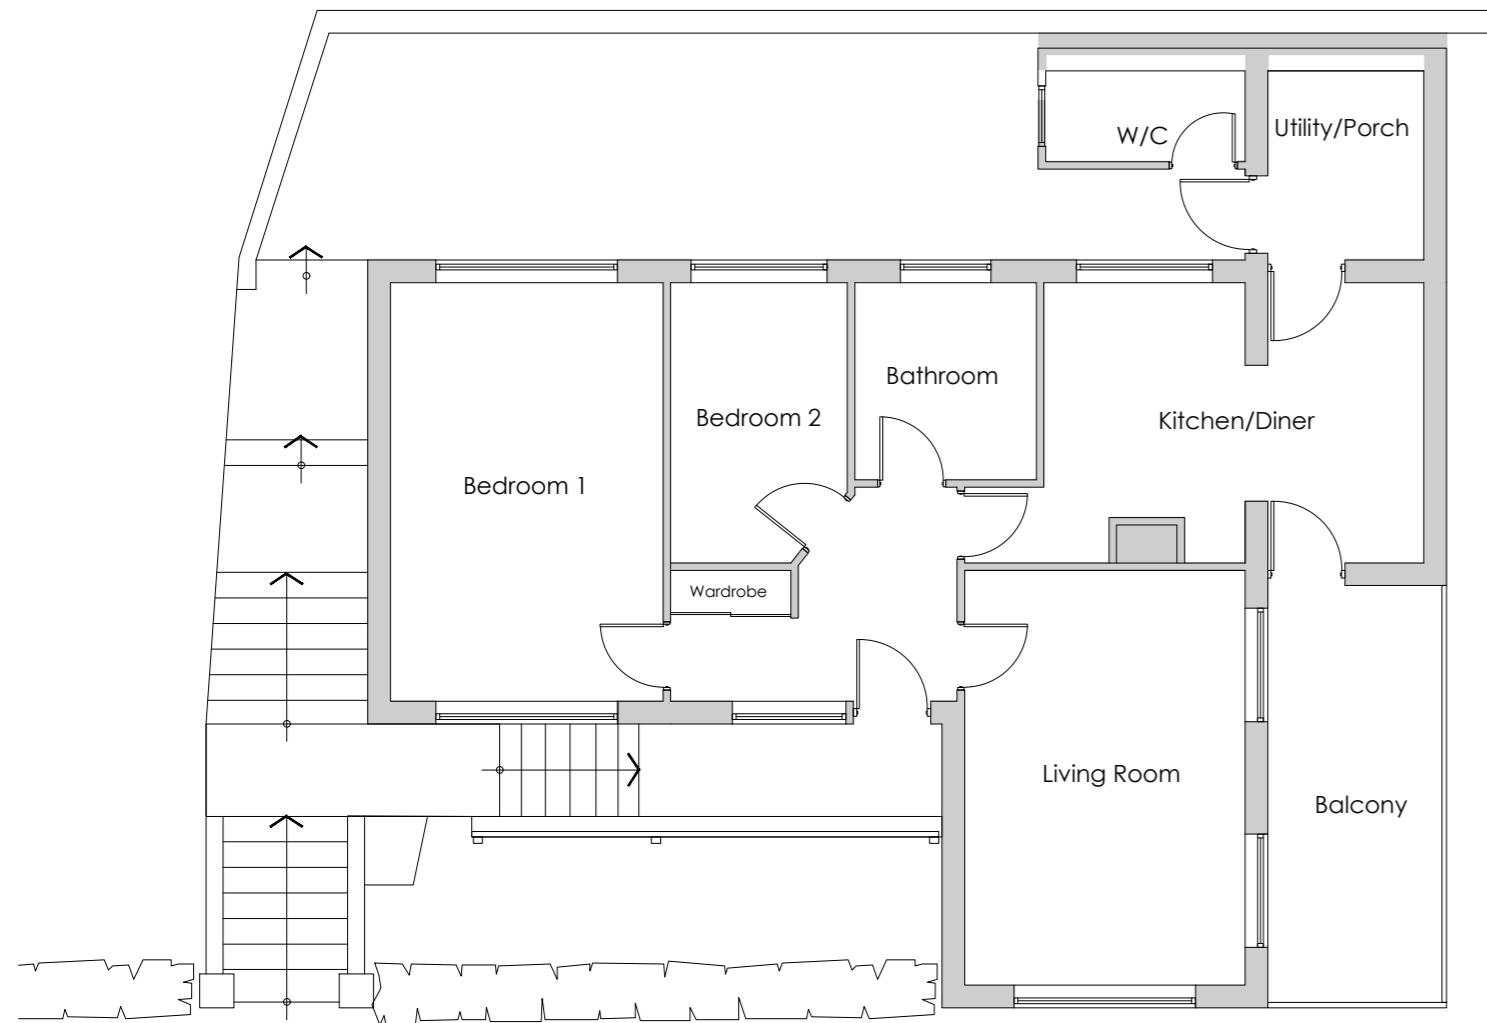

GROUND FLOOR PLAN

FLOOR PLANS  
(Existing)

Do not scale from this drawing. The users of this drawing shall check all dimensions & report all errors and omissions to LeTrucco Design. This drawing is copyright. It must not be copied, used or disclosed to third parties without prior permission of LeTrucco Design.

Revisions

Revision	Scale	Date	Checked
	1:100 @ A1	April 25	KWL

Drawing No  
SC.04.01

Drawing Title  
EXISTING PLANS + ELEVATIONS

Drawing Purpose  
PLANNING DRAWINGS

Client  
Mr & Mrs Cope

Job Title  
Zoar Terrace, Quakers Yard

**LeTruccodesign**  
ARCHITECTURE

Suite 7, 35 Stow Park Circle  
Newport, NP20 4HF

Tel: 07710390800 / 07710390801  
info@letruccodesign.co.uk  
www.letruccodesign.co.uk