



North Elevation

1 : 100

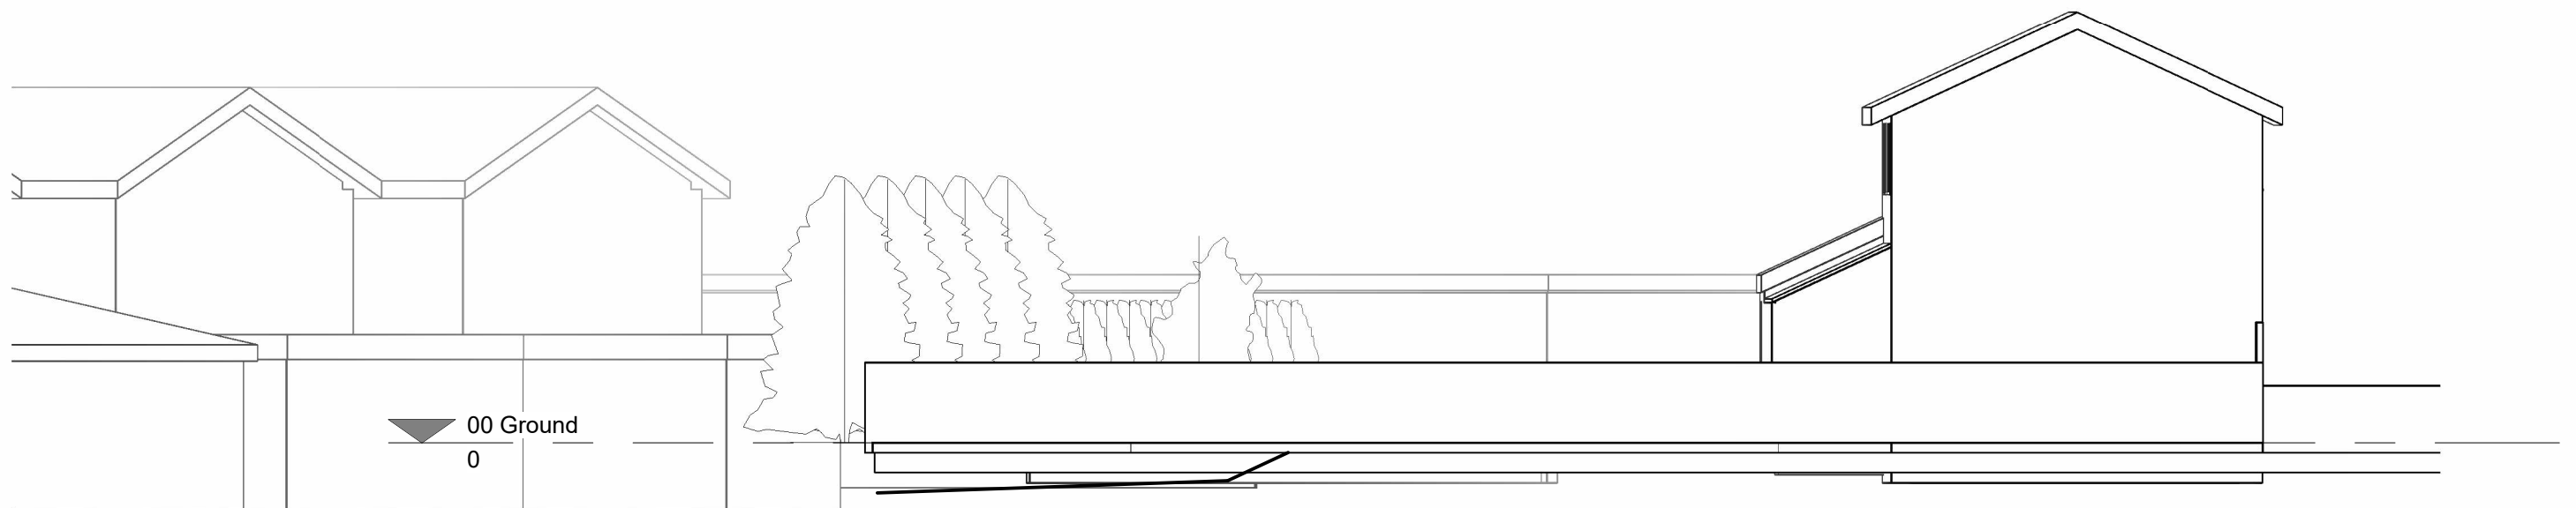

East Elevation

1 : 100

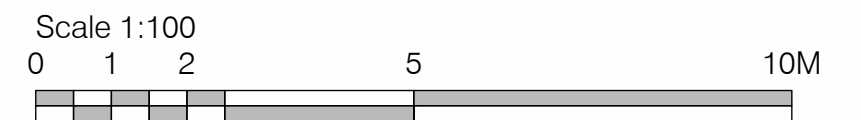

Revision	Date	Description	Issued

This drawing is covered by copyright which remains with DPH Architect Ltd. and must not be reproduced in any form without their express permission. This drawing should not be scaled for construction purposes, use figured dimensions only.

Client			
MATTHEW PHILIPS			
Project			
63 BRECON RISE, PANT, MERTHYR TYDFIL, CF48 2EE			
Drawing			
EXISTING ELEVATIONS - NORTH AND EAST			
Scale @ A3	Date	Drawn	Checked
1 : 100	08.05.2025	DPH	-
Job No.	Dwg No.	Revision	Status
140	EX 04		PLANNING

