




PROPOSED EAST ELEVATION (FROM PERROTT STREET)

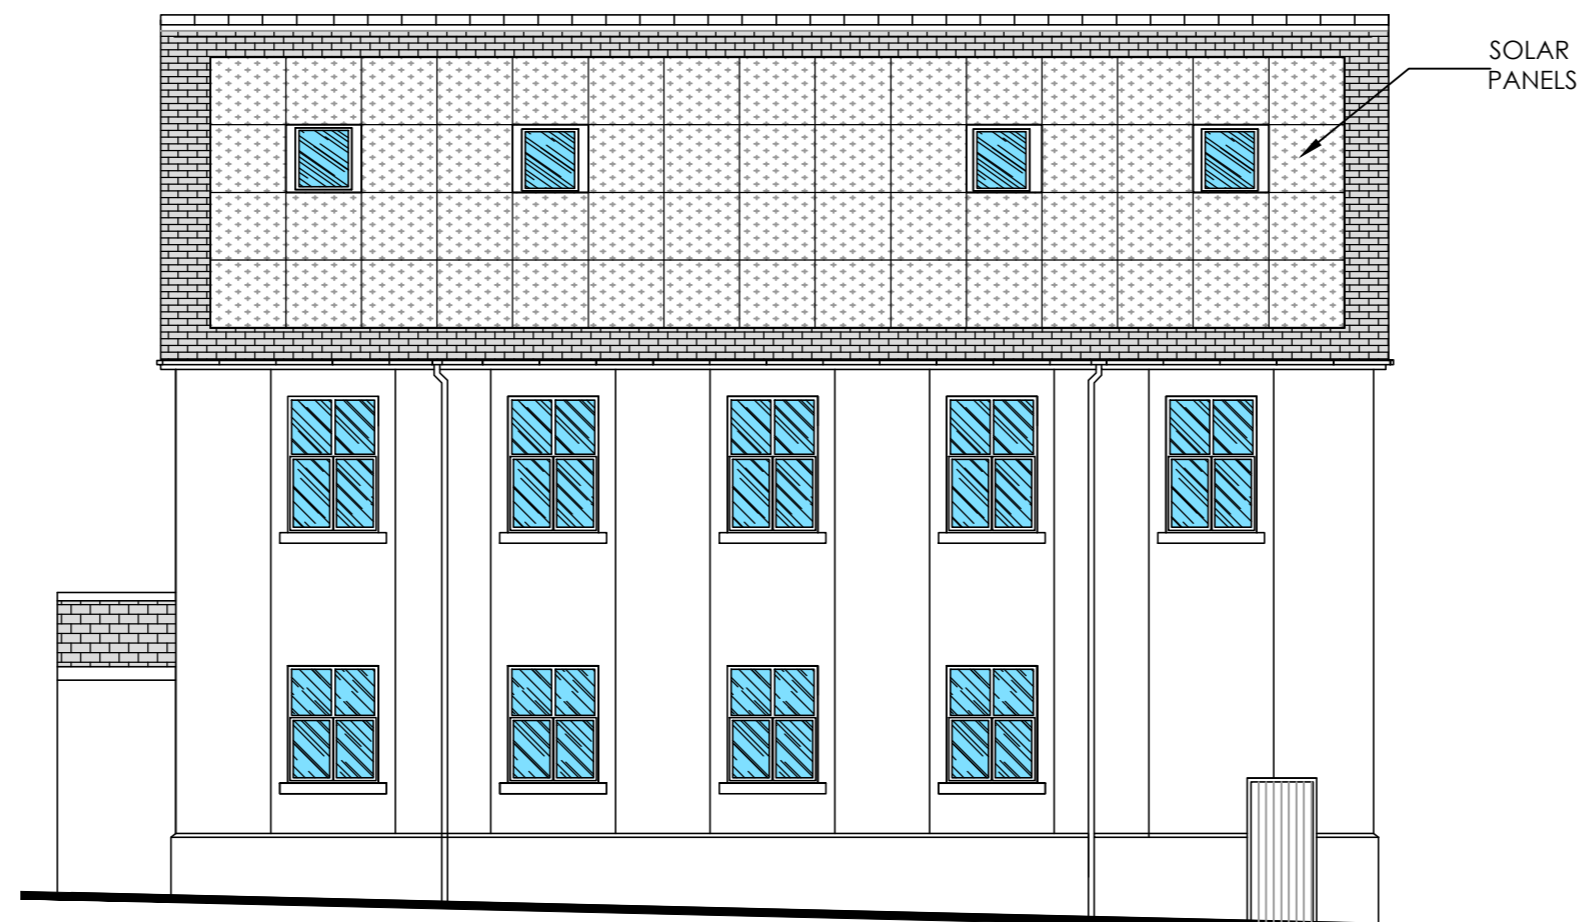


PROPOSED SOUTH ELEVATION FROM JOHN STREET

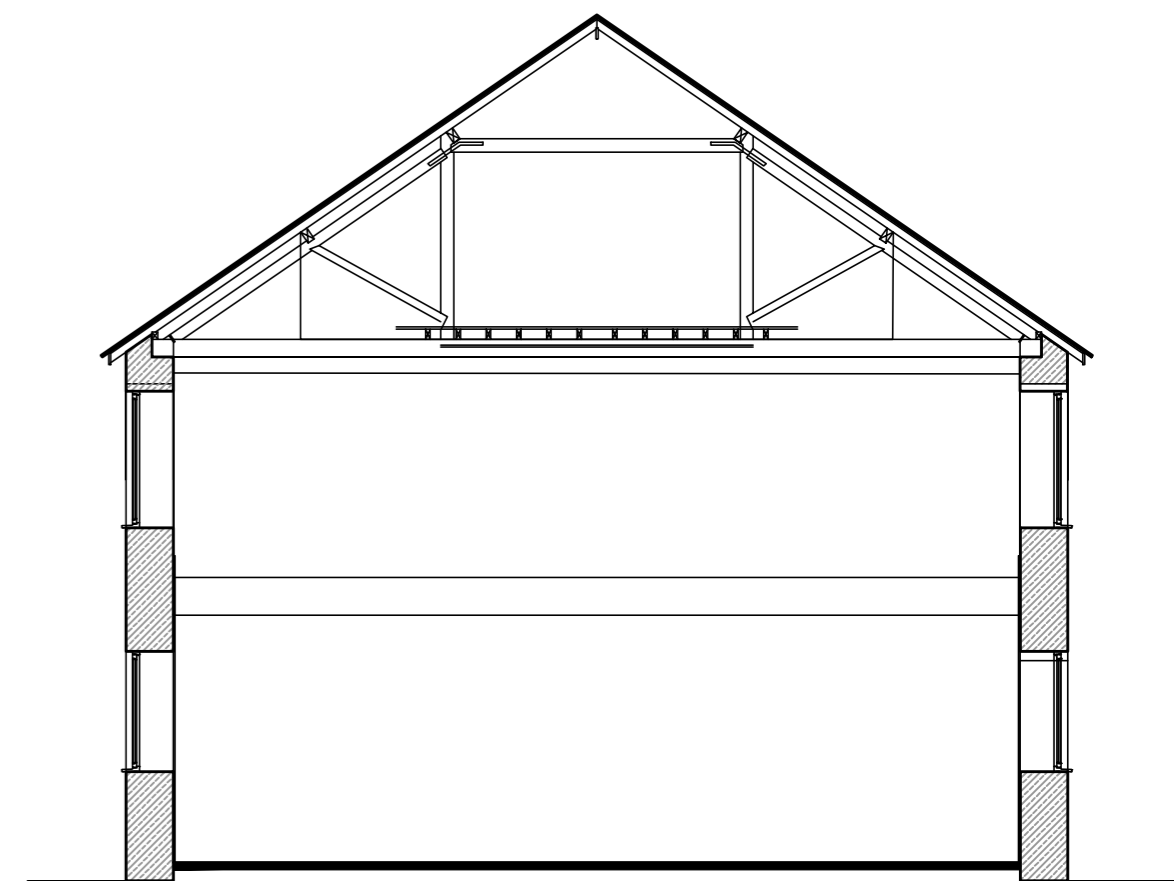

CROSS-SECTION AS PROPOSED

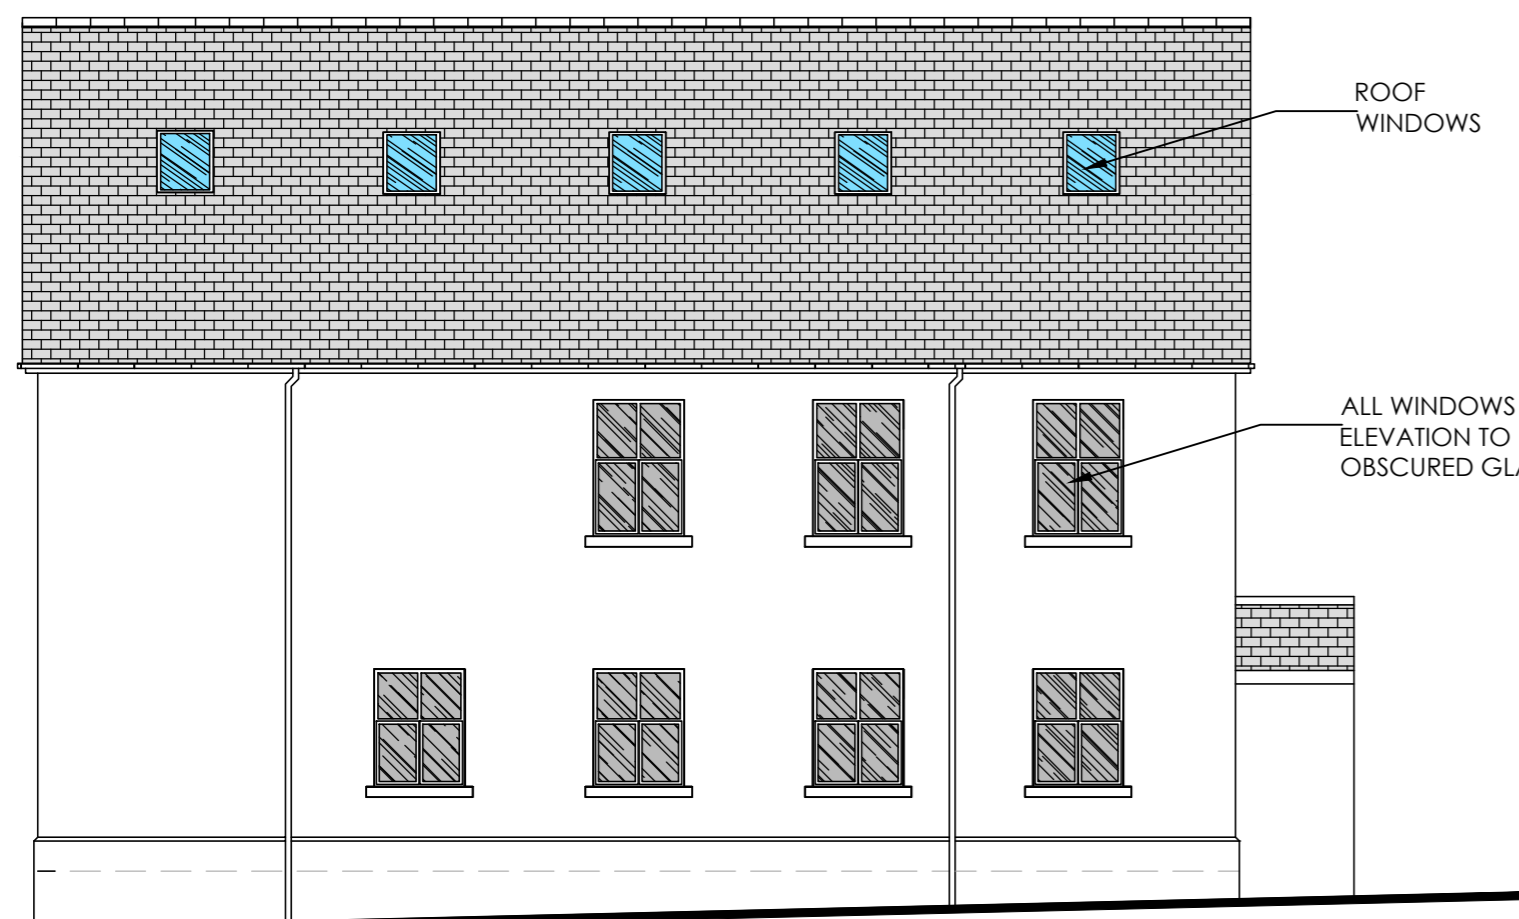

PROPOSED NORTH ELEVATION

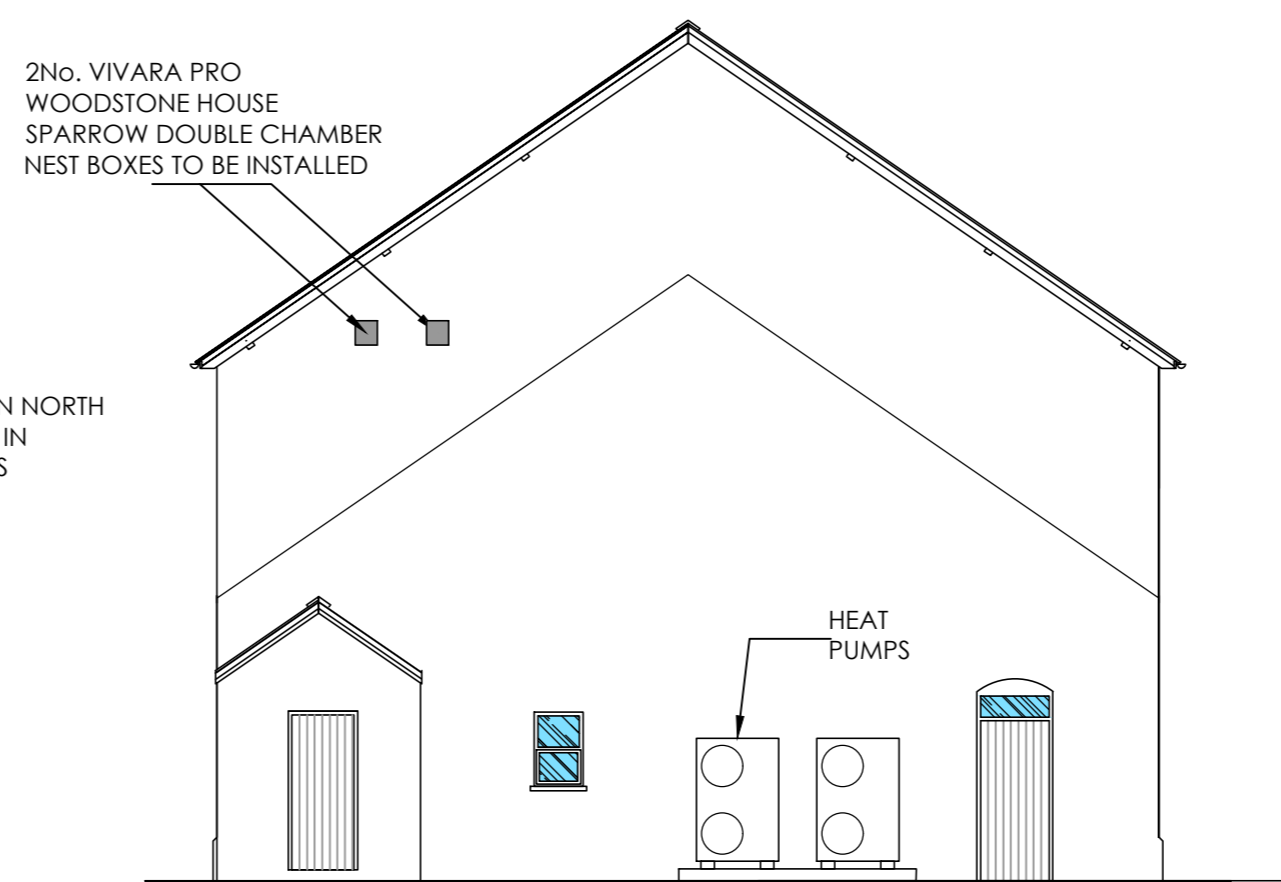

PROPOSED WEST ELEVATION

ROOF
WINDOWS

2No. VIVARA PRO
WOODSTONE HOUSE
SPARROW DOUBLE CHAMBER
NEST BOXES TO BE INSTALLED

ALL WINDOWS ON NORTH
ELEVATION TO BE IN
OBSCURED GLASS

HEAT
PUMPS

USED FOR:
**PLANNING
PERMISSION USE**

Creation Design
Creation Design - Wales
Tel: 01495 616277 / 07508890294
www.creationdesign-wales.com
E-mail: info@creationdesign-wales.com

PROPOSED CONVERSION

BETHEL CHAPEL
36 JOHN STREET
TREHARRIS
CF46 5PS

ELEVATIONS AS PROPOSED

DATE: September 2024	DRAWN BY: P.P.
SCALE(S): 1:100 @ A2	REV: A