


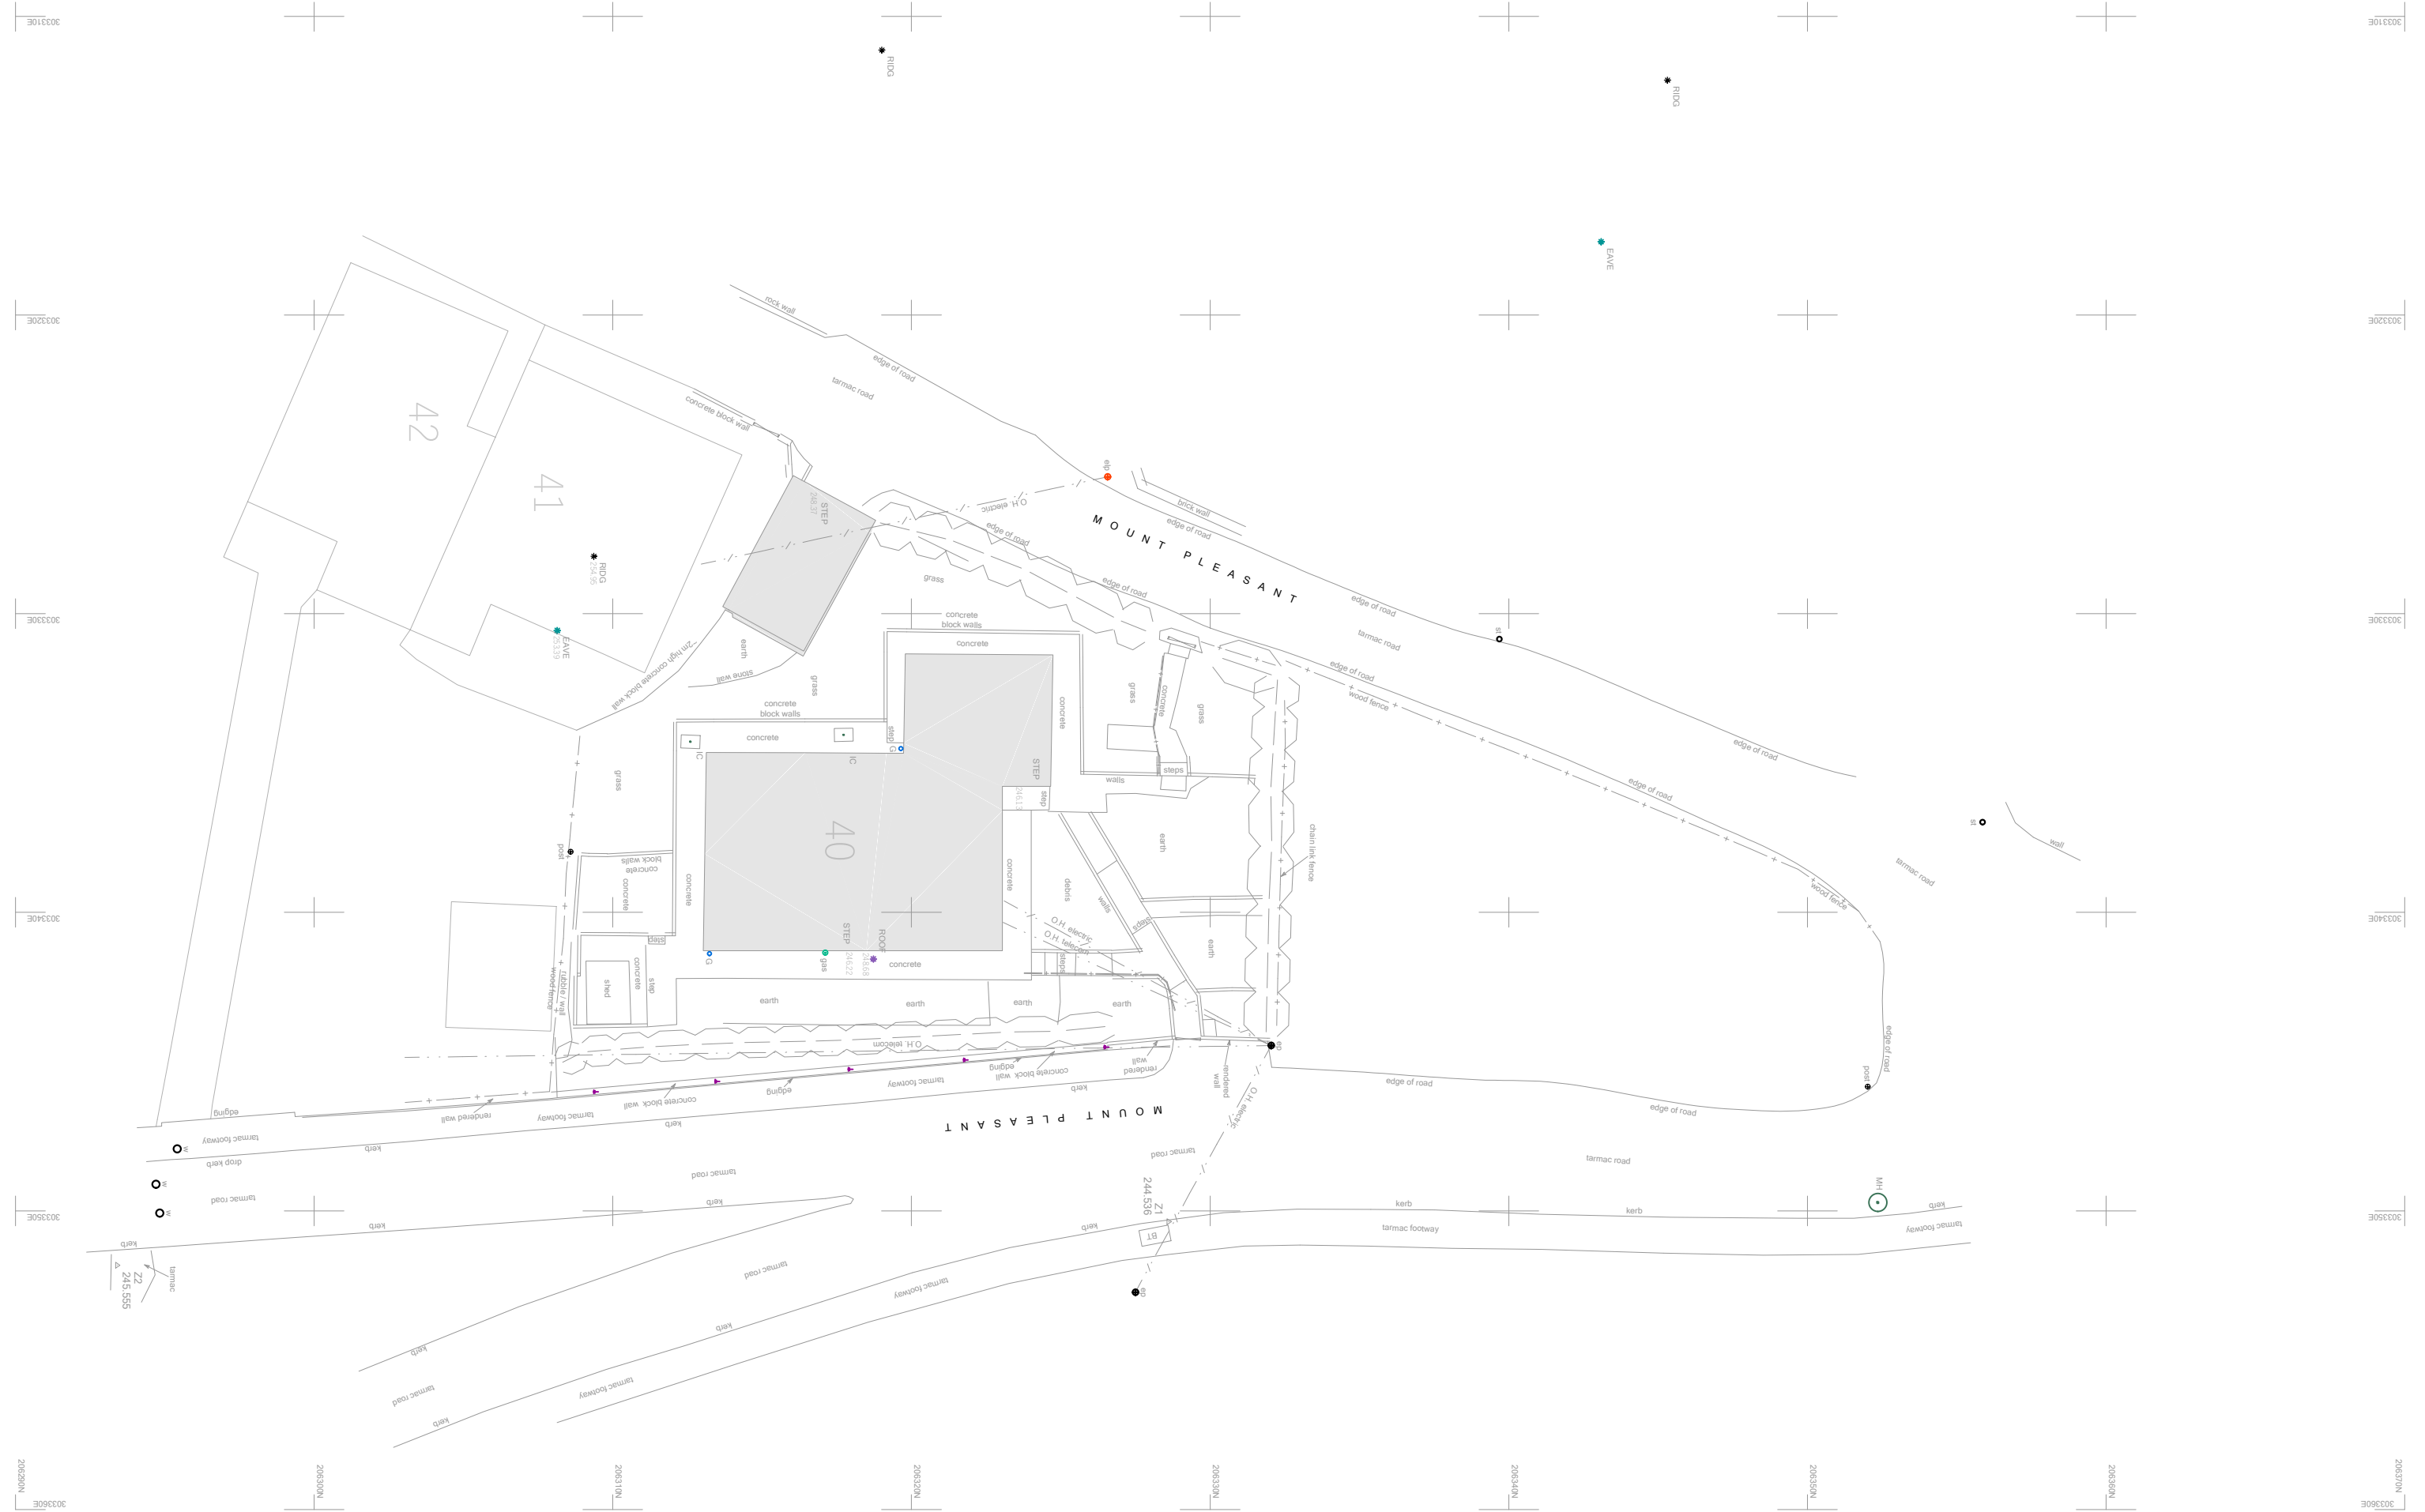


Do not scale from this drawing. Use figured dimensions only.

All dimensions are to be checked on site before the commencement of construction. Any discrepancies within the drawing should be reported to Andrews Architecture.

www.andarch.co.uk | info@andarch.co.uk | 01443 640335

Project North

 

Revisions:		
A	Updated to planning status	16.09.25

Project Number	24152
Project	Heolgerrig
Client	Jimmy Slocombe
Date	October 2024
Status	Planning Application

Drawing Title		
Existing Site Plan		
Scale	1:100 @ A3	Revision
		A

Drawing Number
P02