




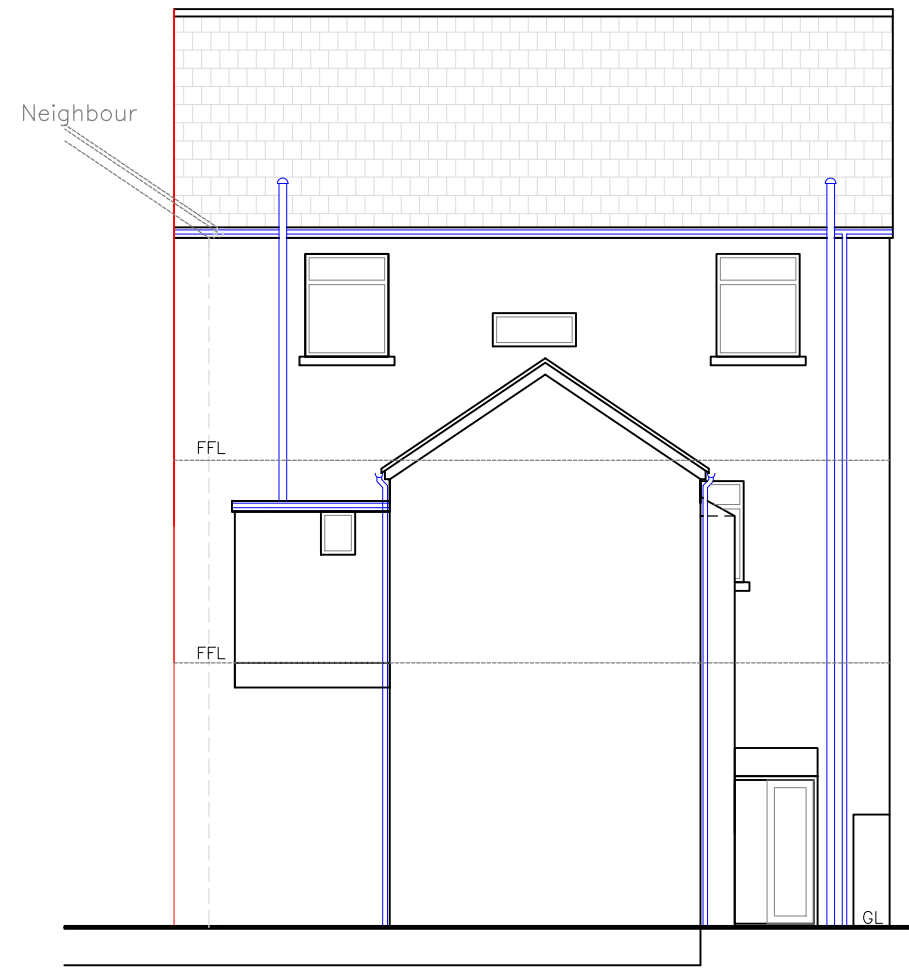


Existing Rear Elevation
1:100

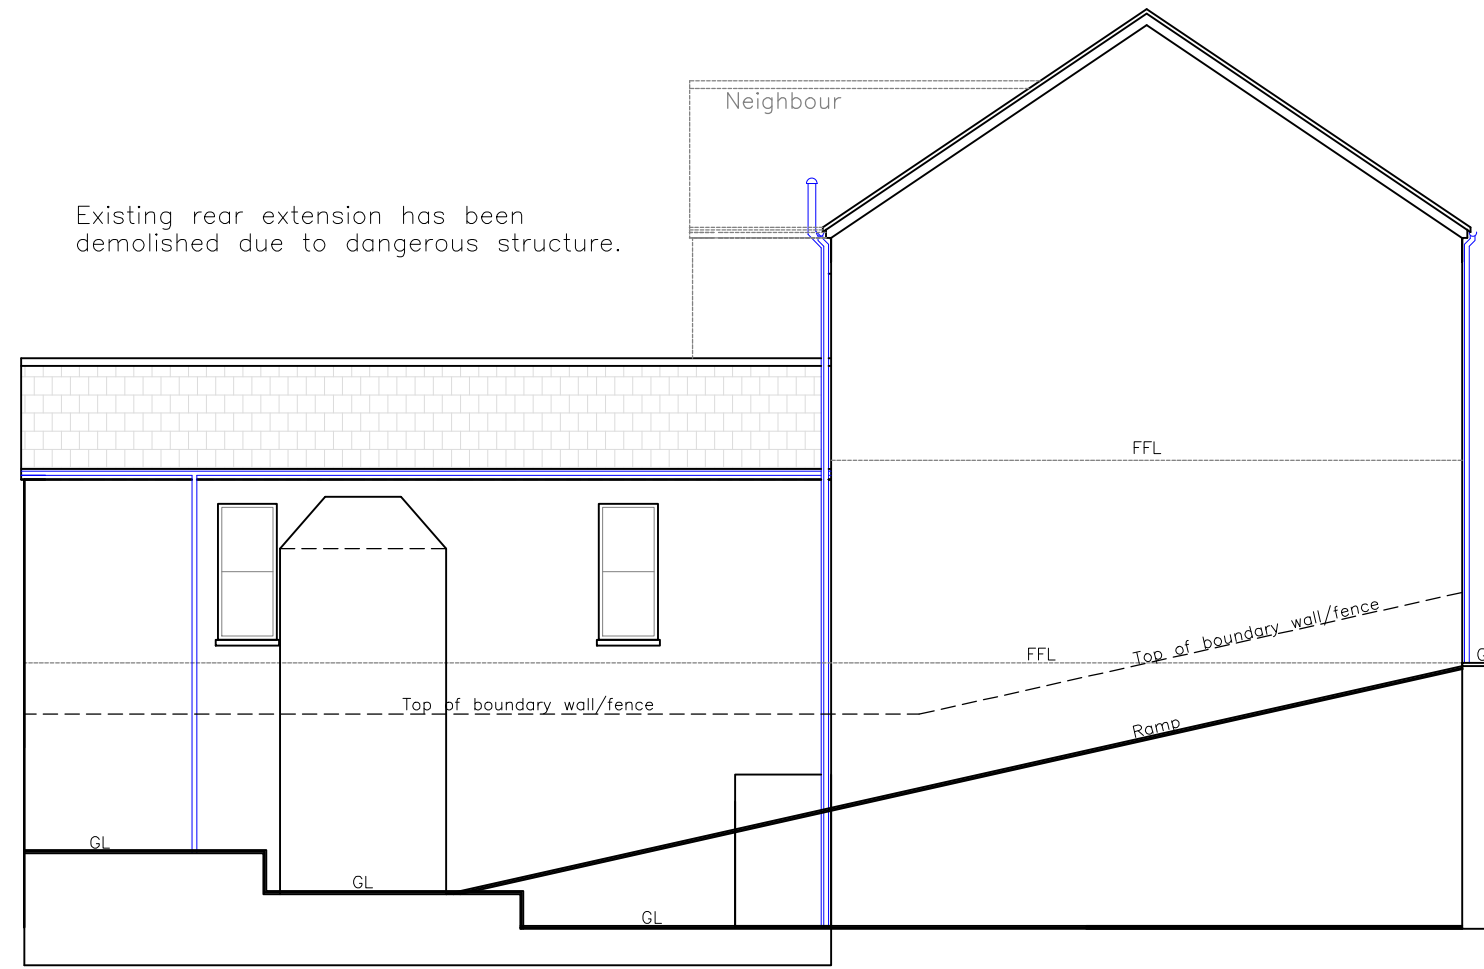


Existing Side Elevation
1:100

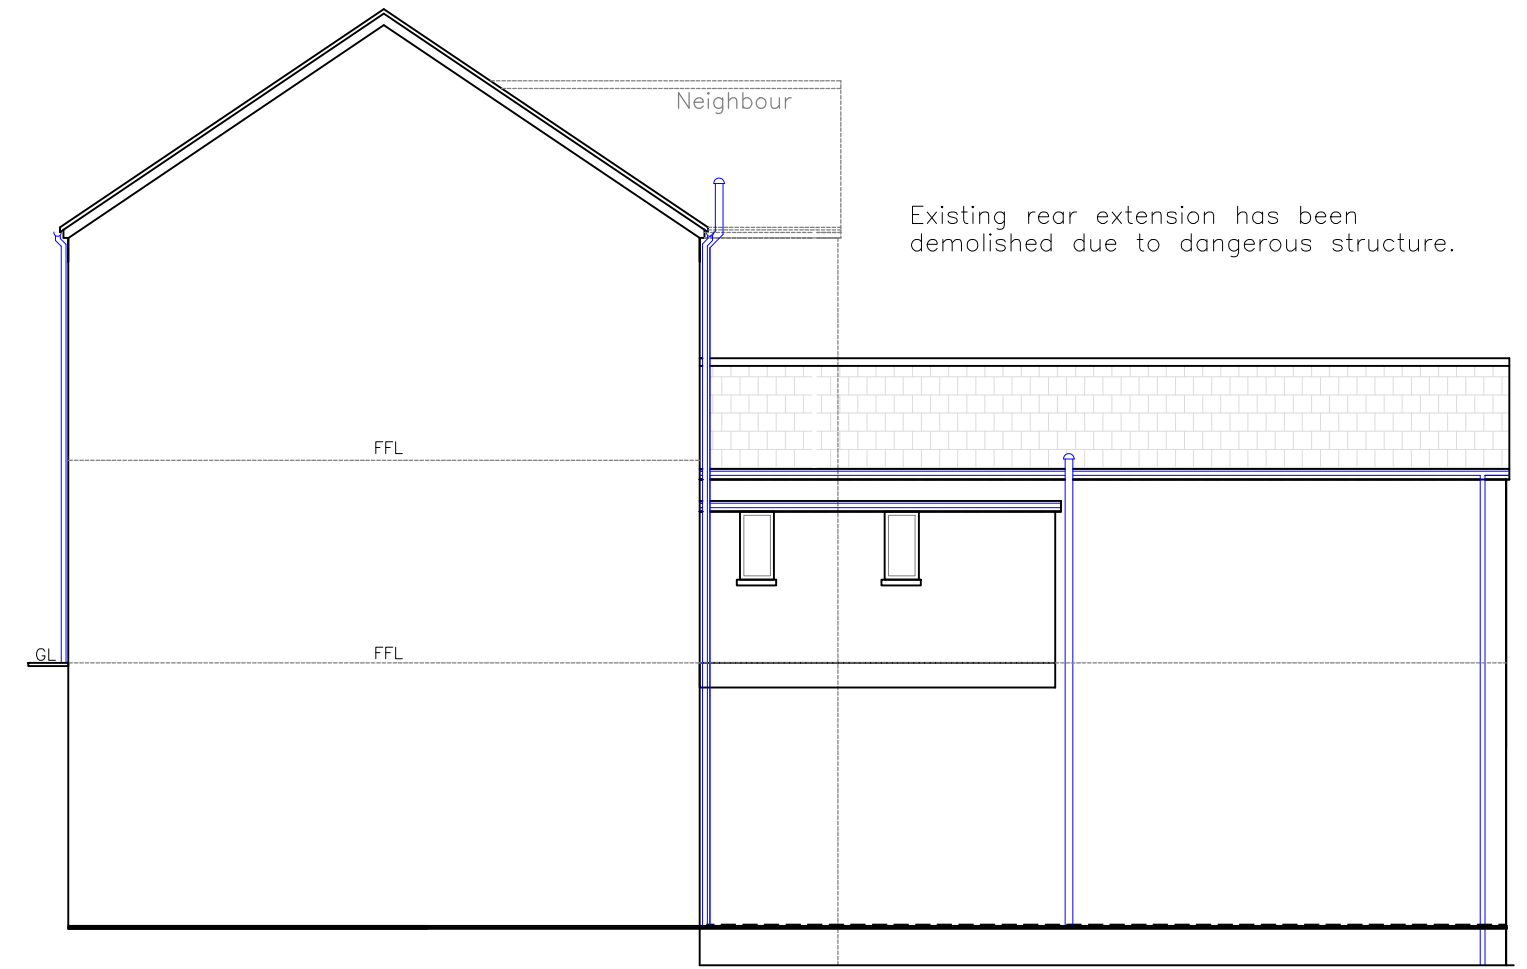


Existing Side Elevation
1:100

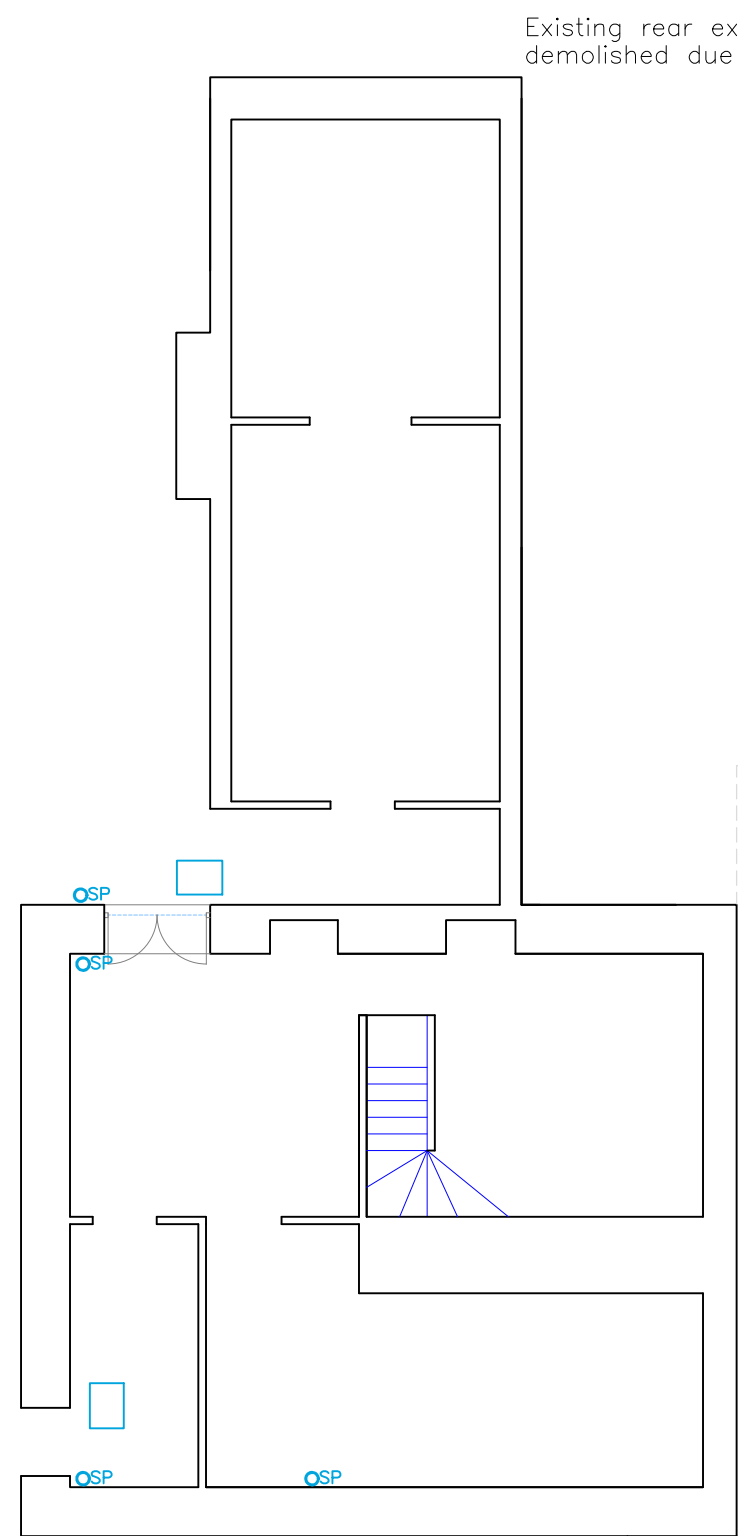


Existing L G Floor Plan
1:100

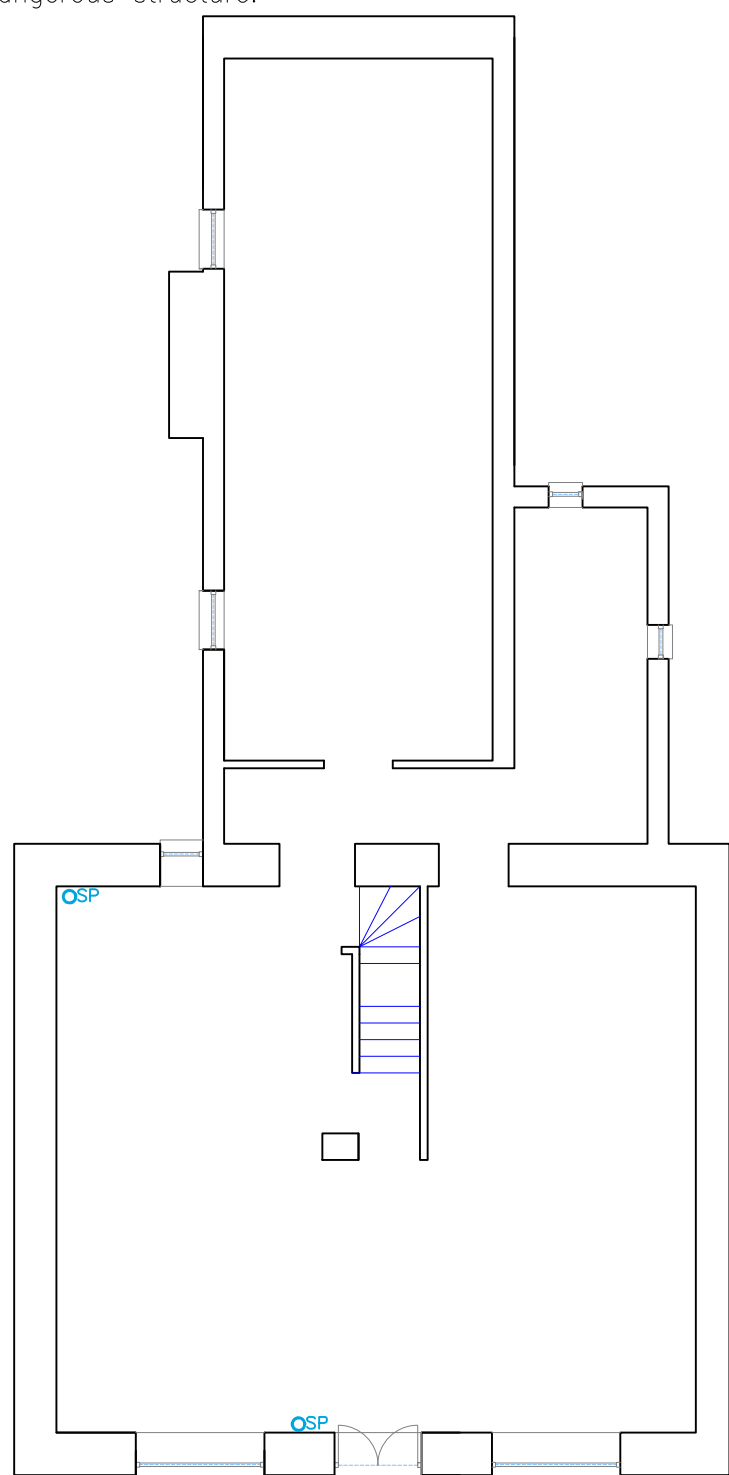

Existing G Floor Plan
1:100

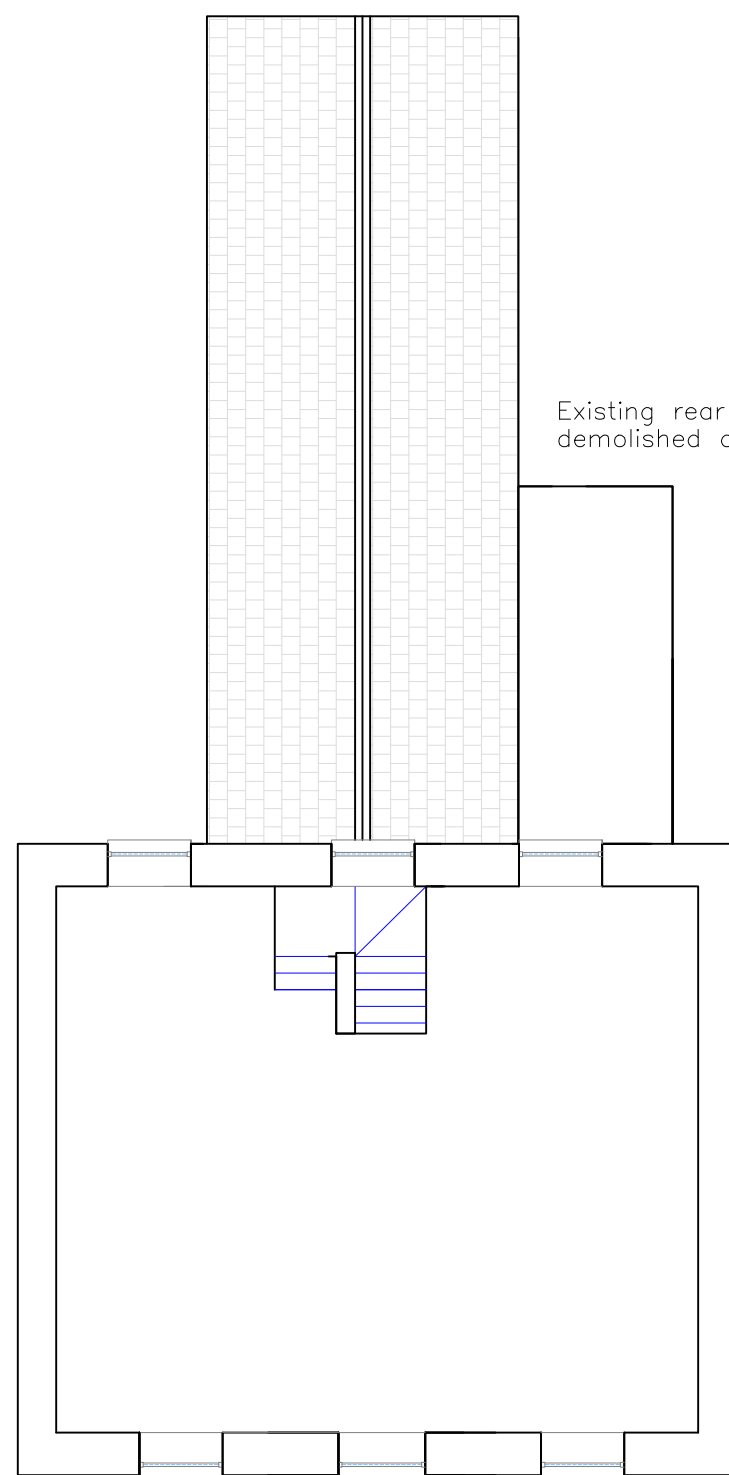

Existing F Floor Plan
1:100

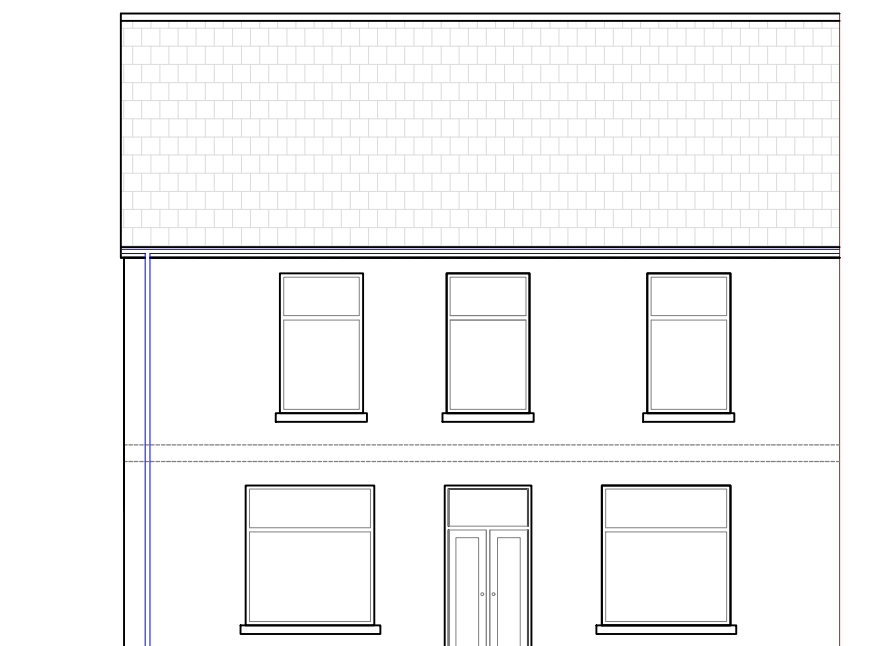

Existing Front Elevation
1:100

  		
Issued Only for Purpose Indicated		
Drawing Status: FOR PLANNING/B CON PURPOSES ONLY		
Address		La Bodega Pant Road Dowlais Merthyr Tydfil CF48 3SH
Project Proposed Demolition or Rear Extension with Conversion of Existing Building into 4 Self-Contained Flats		
Drawn by	Date	Scale
PT	JAN 24	1:100
Title		Paper
Existing Plans, Elevations & Sections		A2
		Drwg No
		LA BODEGA FULL 01