




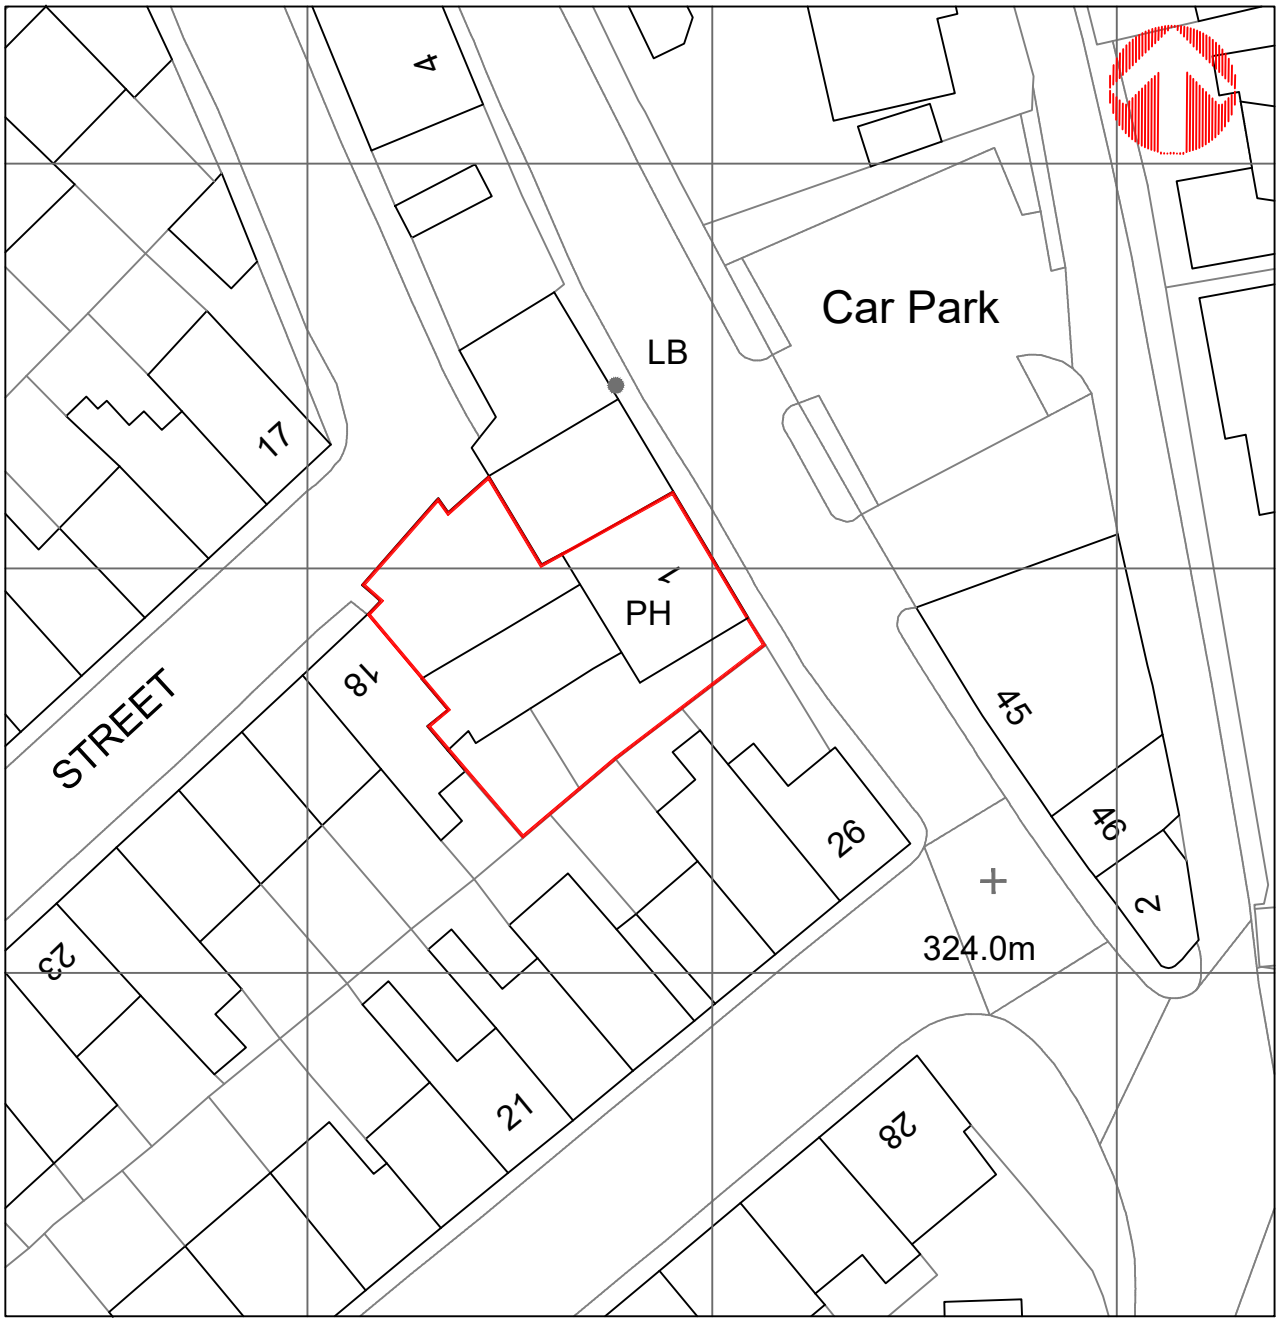

Proposed Location Plan
1:500

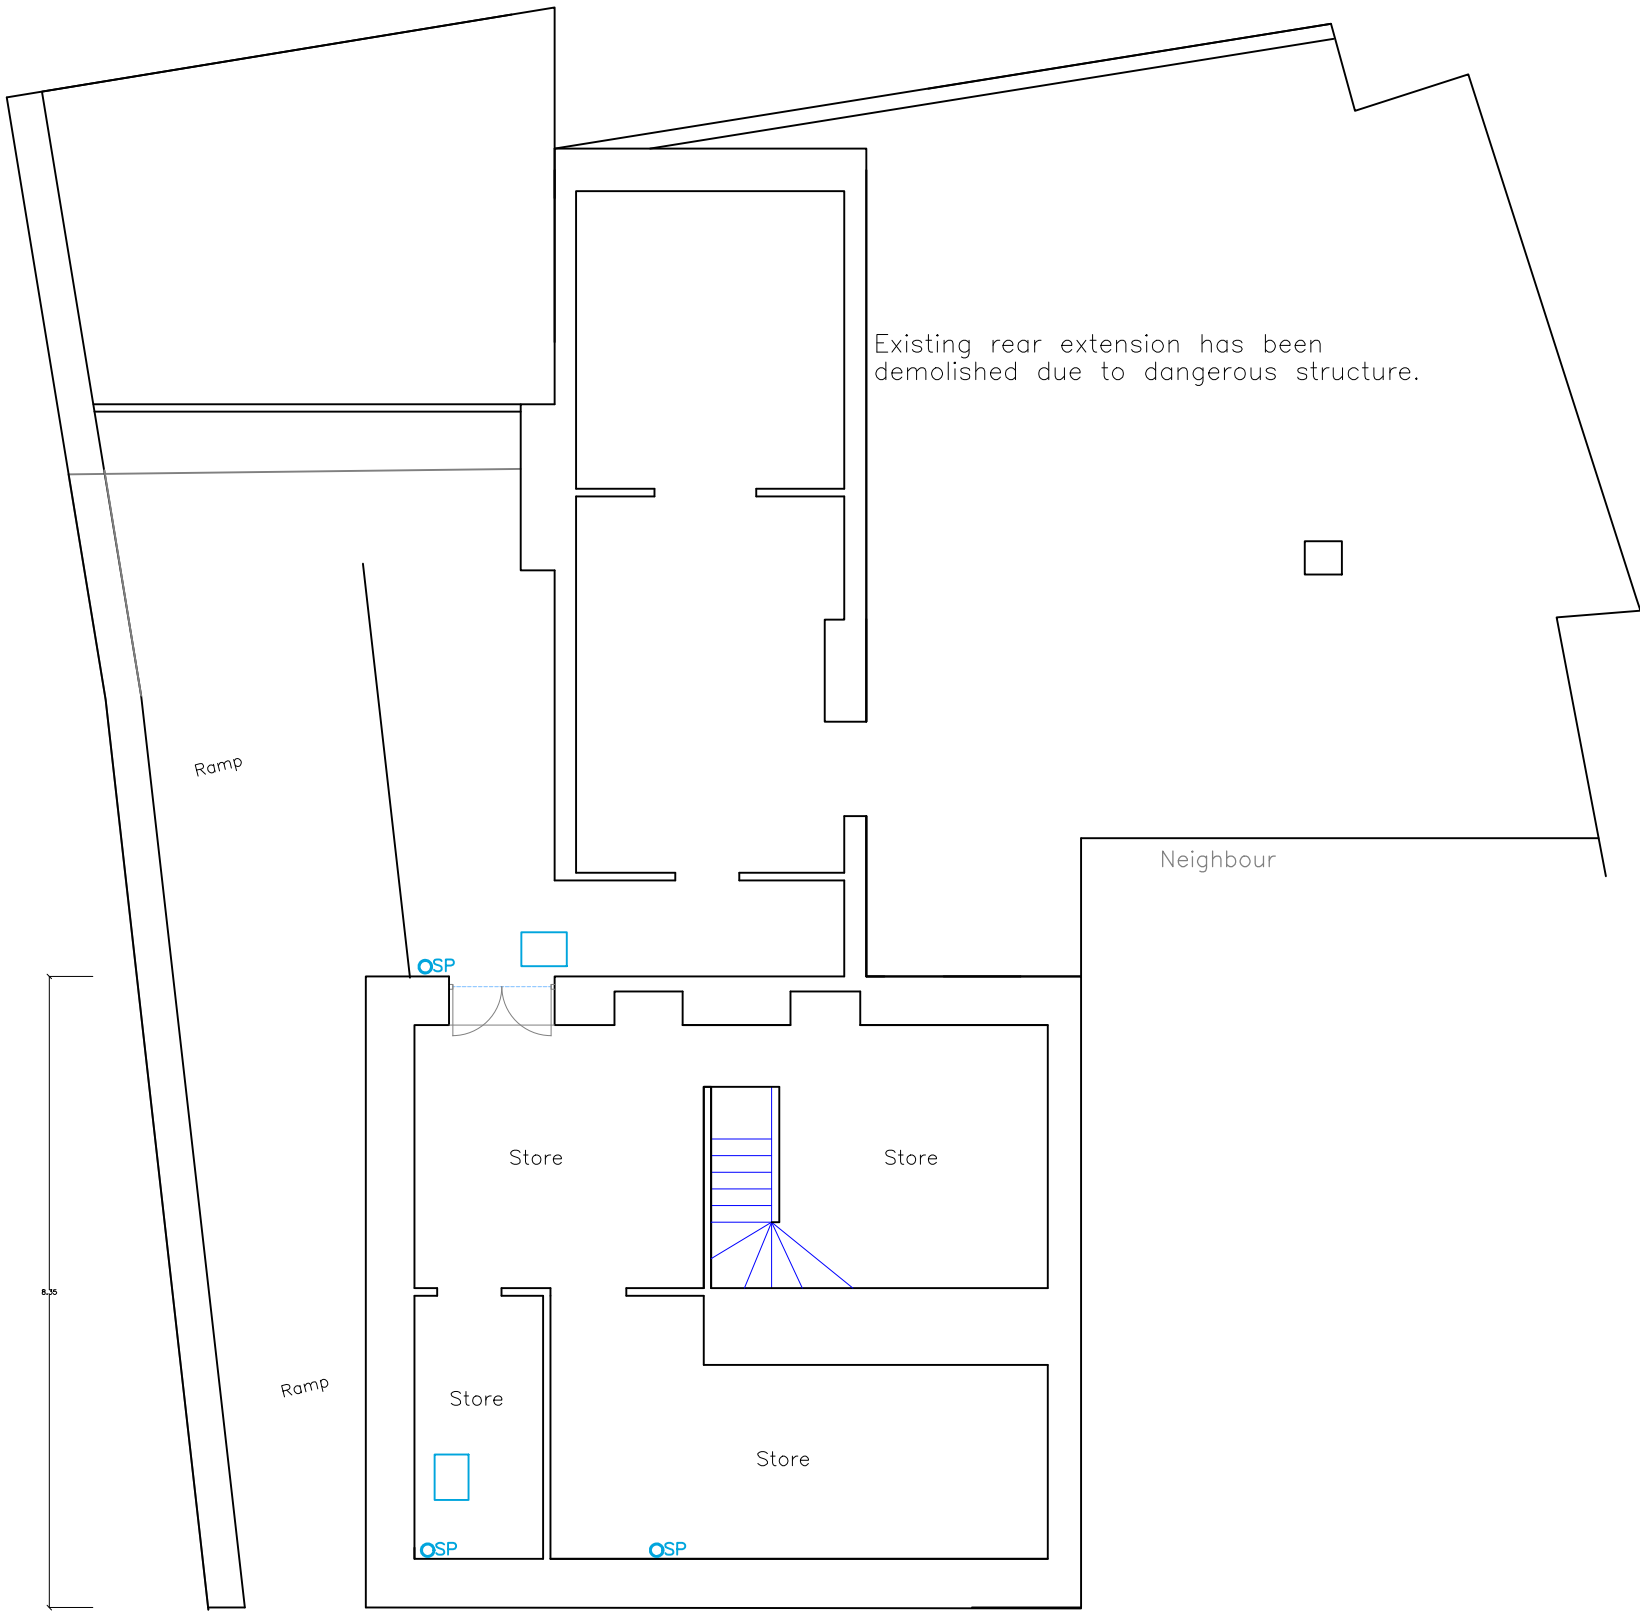

Existing L G Floor Site Plan
1:100

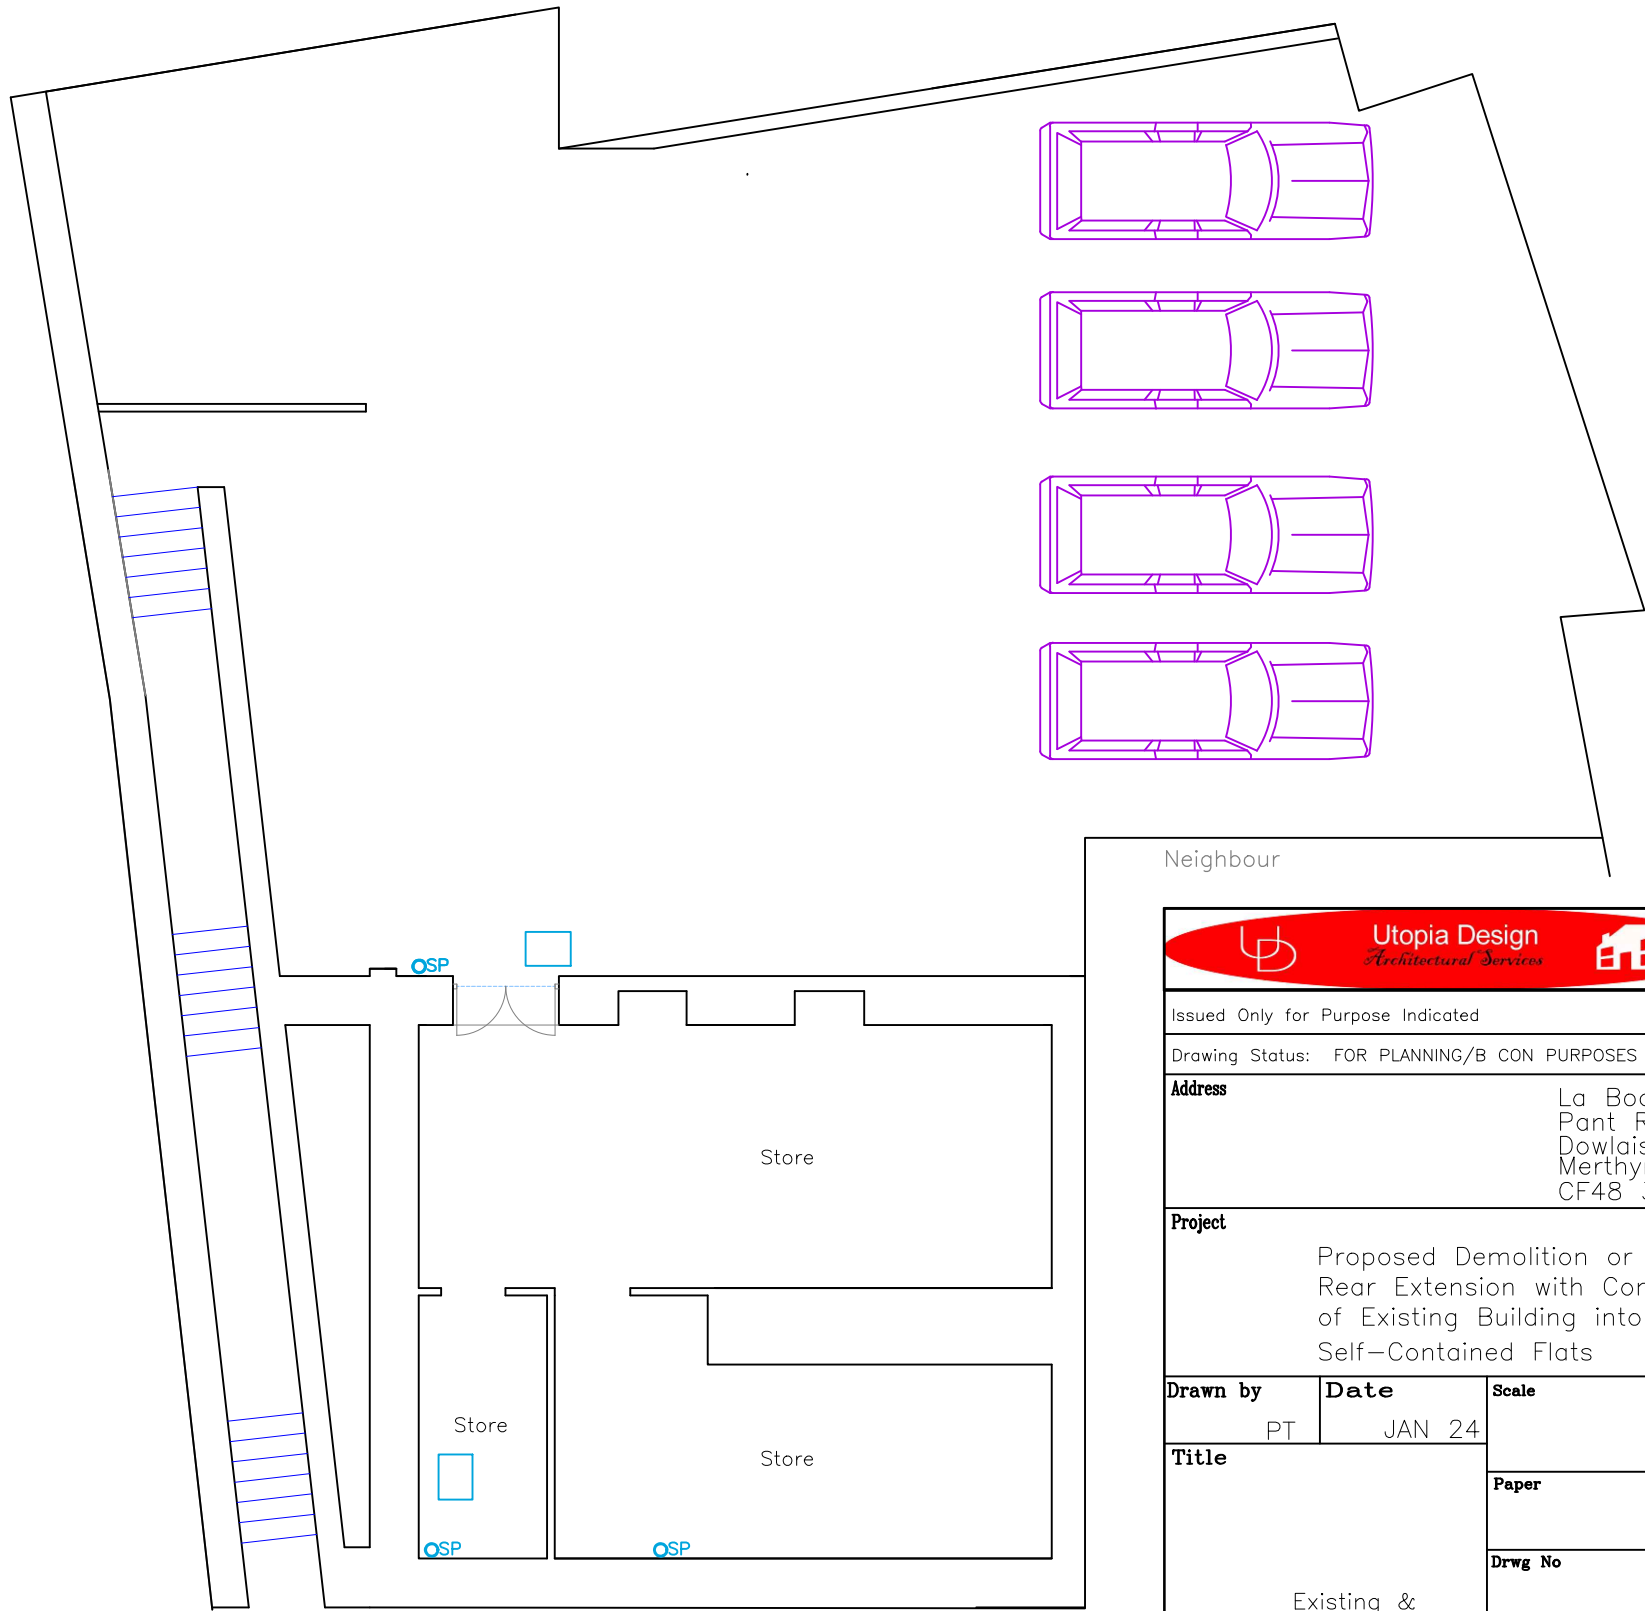

Proposed L G Floor Site Plan
1:100

Issued Only for Purpose Indicated		
Drawing Status: FOR PLANNING/B CON PURPOSES ONLY		
Address		
La Bodega Pant Road Dowlais Merthyr Tydfil CF48 3SH		
Project		
Proposed Demolition or Rear Extension with Conversion of Existing Building into 4 Self-Contained Flats		
Drawn by	Date	Scale
PT	JAN 24	1:100 1:500
Title		Paper
Existing & Proposed Plans,		A2
		Drwg No
		LA BODEGA FULL 03