


PROPOSED SIDE ELEVATION - PLOT 1

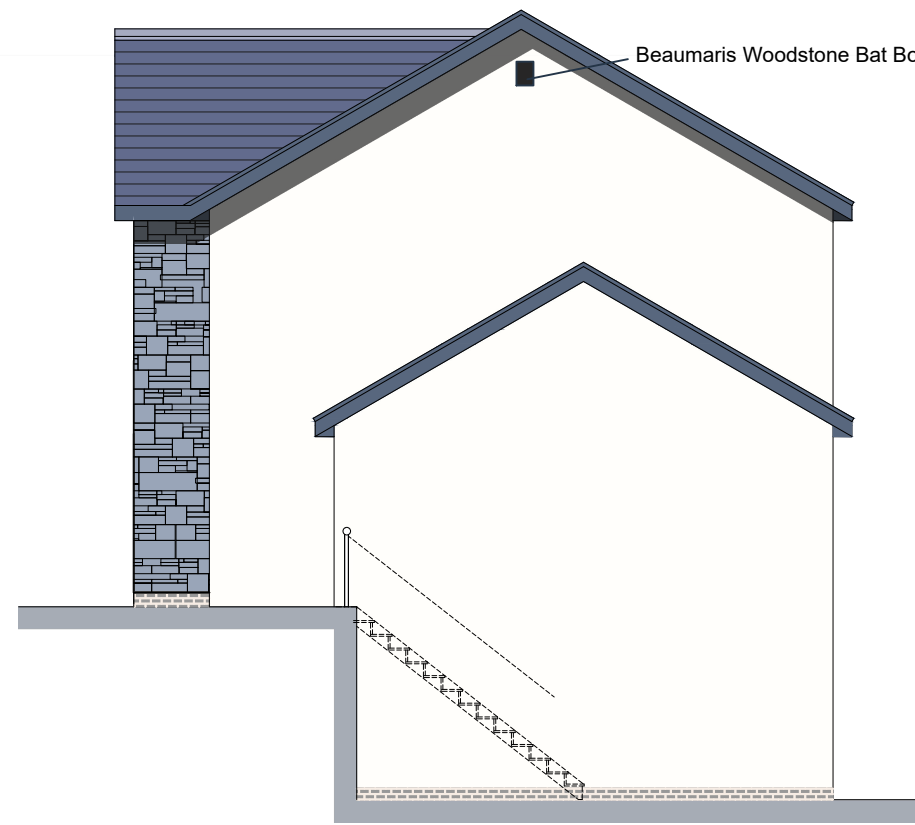

PROPOSED SIDE ELEVATION - PLOT 1

PLOT 1

PLOT 2



PROPOSED FRONT ELEVATION

k.j.lloyd AADip. RIBA
 CHARTERED ARCHITECT

49 Coed Y Pla, Llanbradach
 Caerphilly, CF83 3PT

PROJECT
 PROPOSED DWELLINGS
 LAND TO THE SOUTH OF CANAL SIDE HOUSE
 PLEASANT VIEW
 ABERFAN CF48 4PQ

SCALE 1:100 @ A3 DATE MAY 2025
 DRAWN KL DRG. NO. 02

DRAWING PROPOSED ELEVATIONS - SHEET 1 OF 2

THIS DRAWING IS COPYRIGHT