


PROPOSED SIDE ELEVATION - PLOT 2

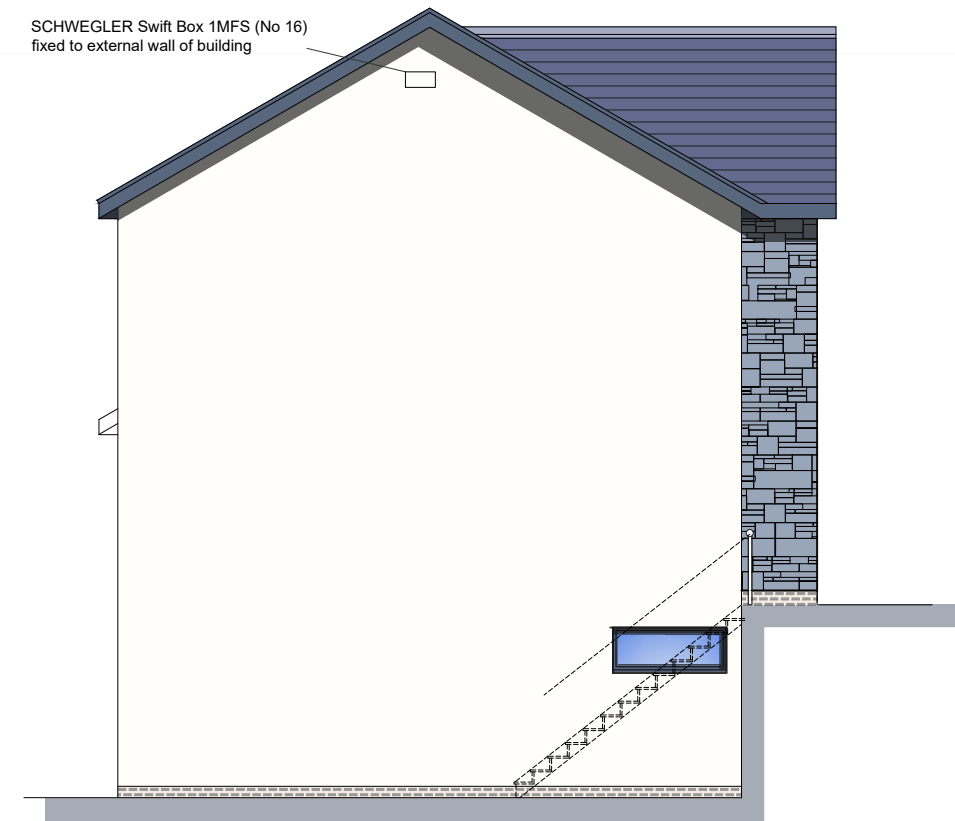

PROPOSED SIDE ELEVATION - PLOT 2

PLOT 2

PLOT 1



PROPOSED REAR ELEVATION

k.j.lloyd AADip. RIBA CHARTERED ARCHITECT		49 Coed Y Pla, Llanbradach Caerphilly, CF83 3PT	
PROJECT PROPOSED DWELLINGS LAND TO THE SOUTH OF CANAL SIDE HOUSE PLEASANT VIEW ABERFAN CF48 4PQ		SCALE 1:100 @ A3	DATE MAY 2025
DRAWING PROPOSED ELEVATIONS - SHEET 2 OF 2		DRAWN KL	DRG. NO. 03

THIS DRAWING IS COPYRIGHT