



FIRST FLOOR PLAN AS EXISTING



ROOF PLAN AS EXISTING

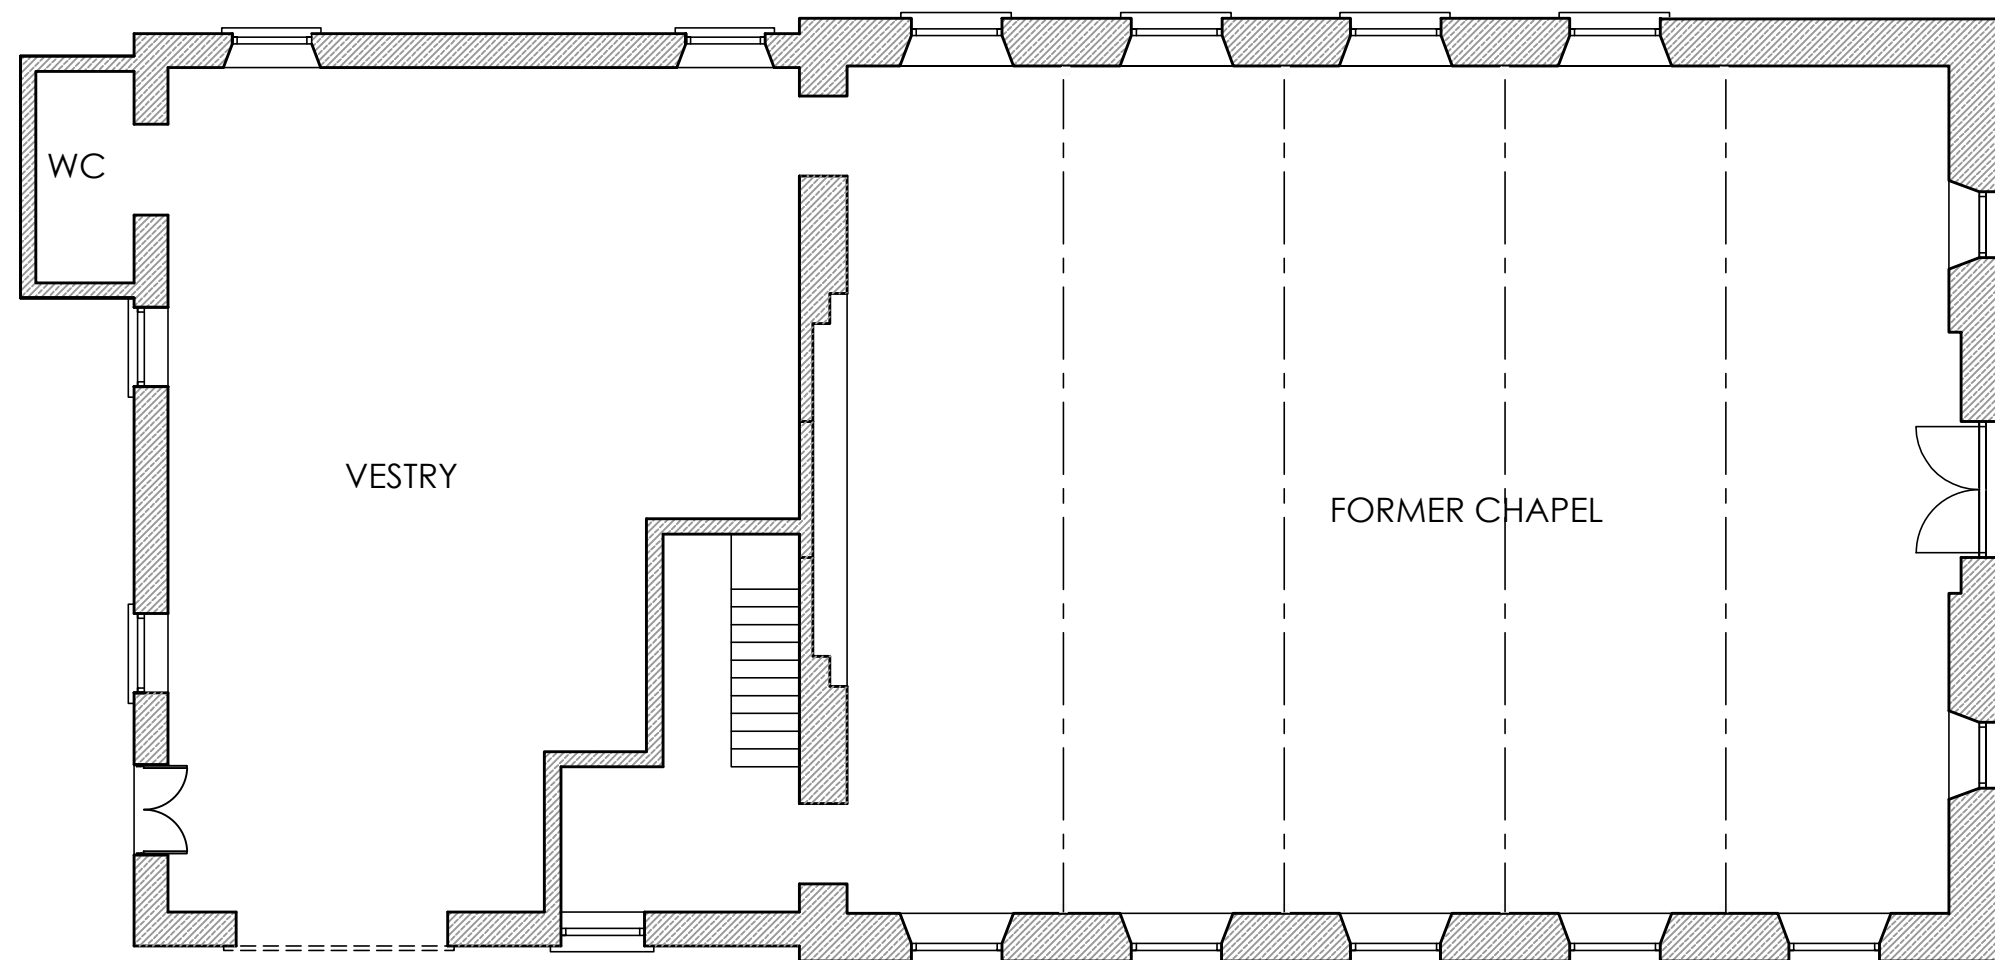


GROUND FLOOR PLAN AS EXISTING

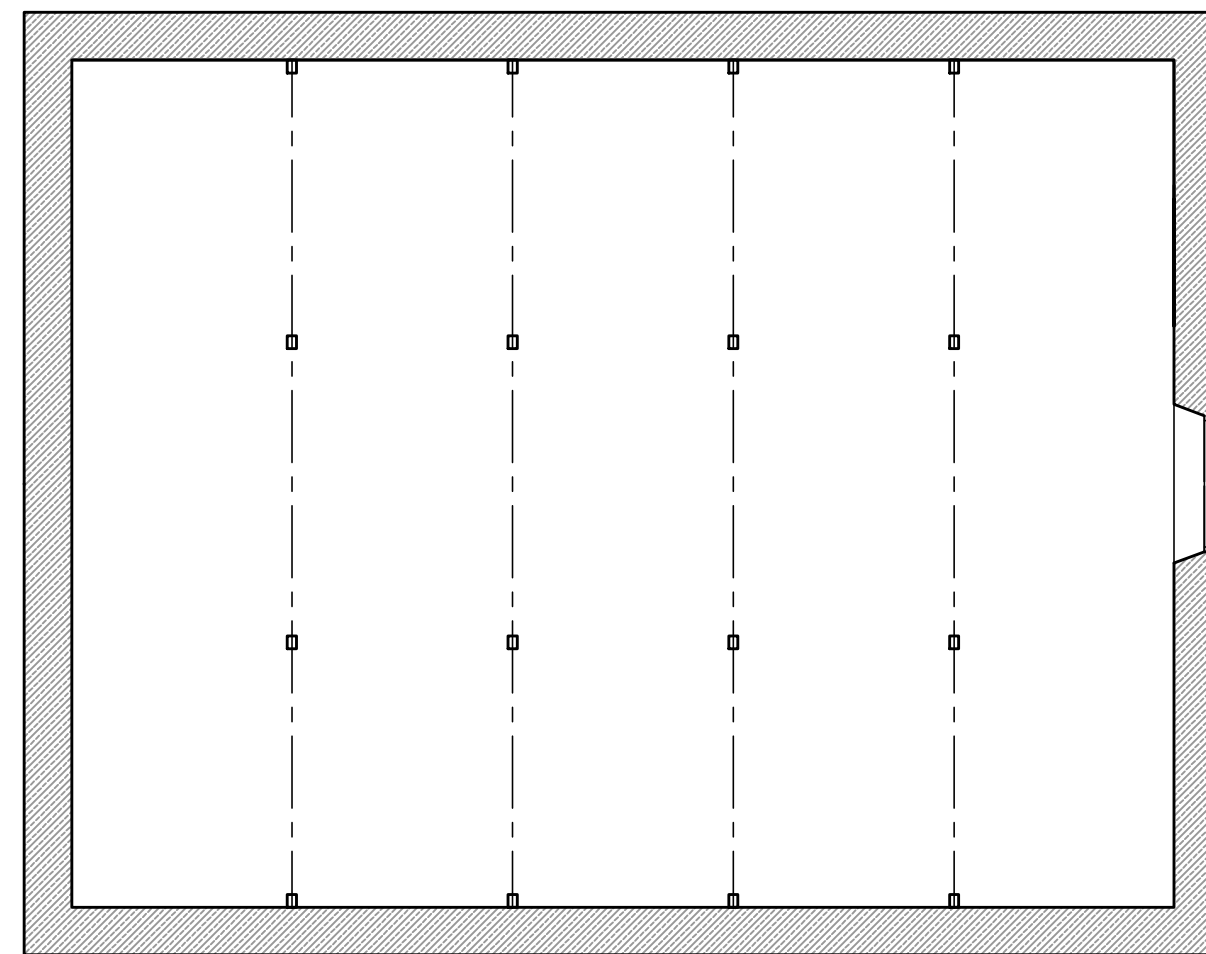

ATTIC PLAN AS EXISTING

USED FOR:

**PLANNING  
PERMISSION USE**

 **Creation Design**

**Creation Design - Wales**  
Tel: 01495 616277 / 07508890294  
[www.creationdesign-wales.com](http://www.creationdesign-wales.com)  
E-mail: info@creationdesign-wales.com

**PROPOSED CONVERSION**

BETHEL CHAPEL  
36 JOHN STREET  
TREHARRIS  
CF46 5PS

**PLANS AS EXISTING**

DATE: **September 2024** DRAWN BY: **P.P.**

SCALE(S): **1:100 @ A2** DRAWING NO: **24-112/P/03** REV: