



PROPOSED EAST ELEVATION (FROM PERROTT STREET)

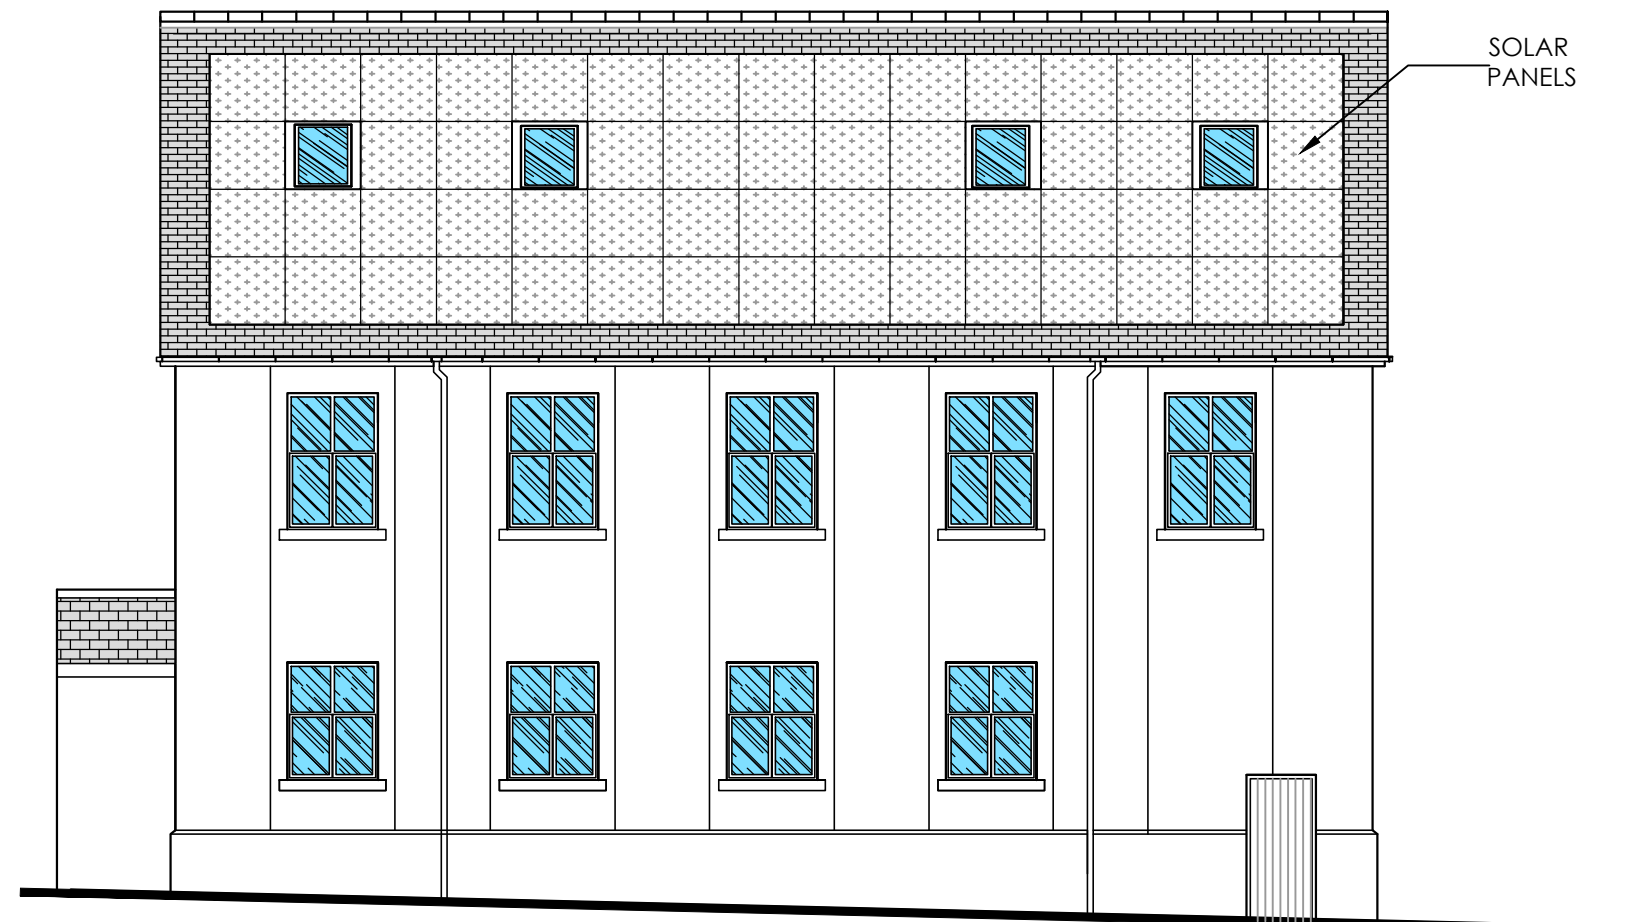


PROPOSED SOUTH ELEVATION FROM JOHN STREET

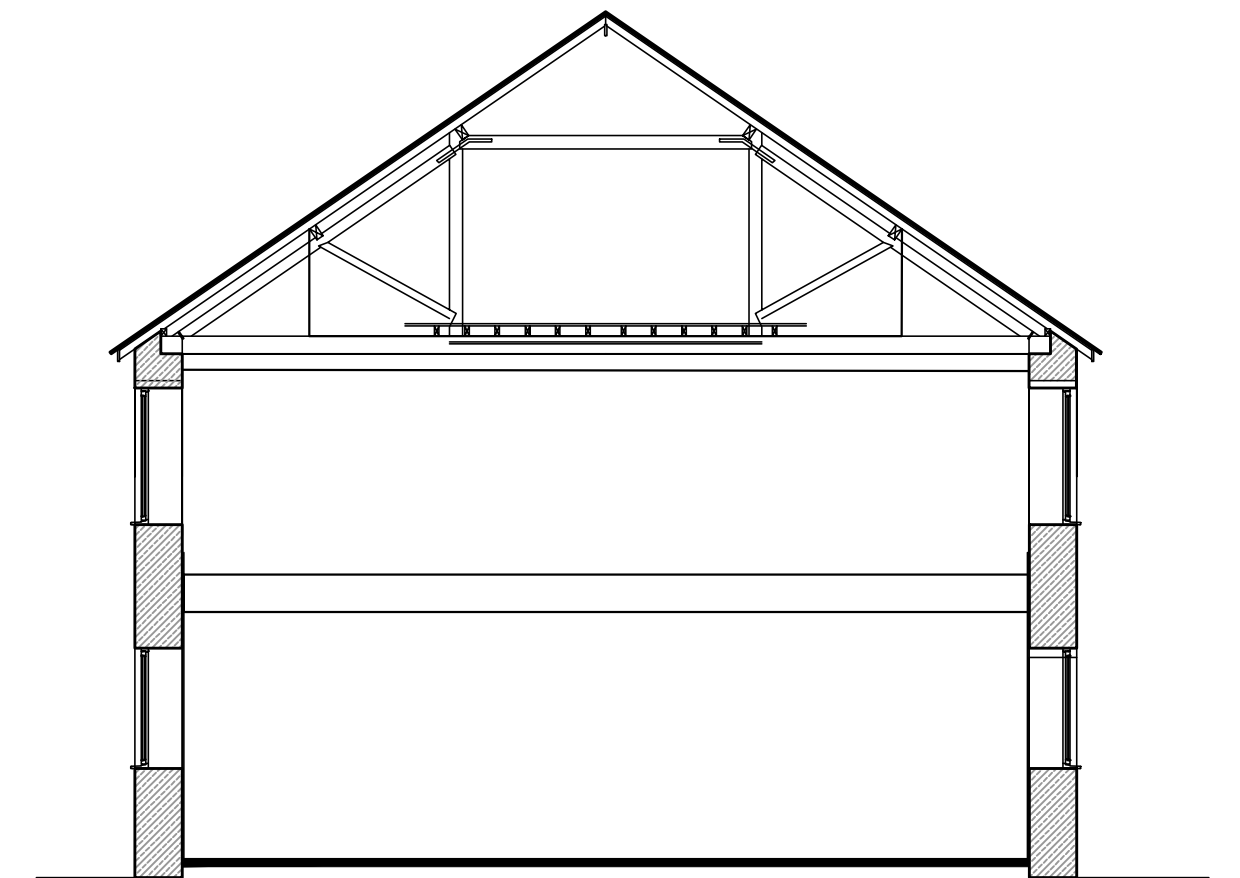

CROSS-SECTION AS PROPOSED




PROPOSED NORTH ELEVATION

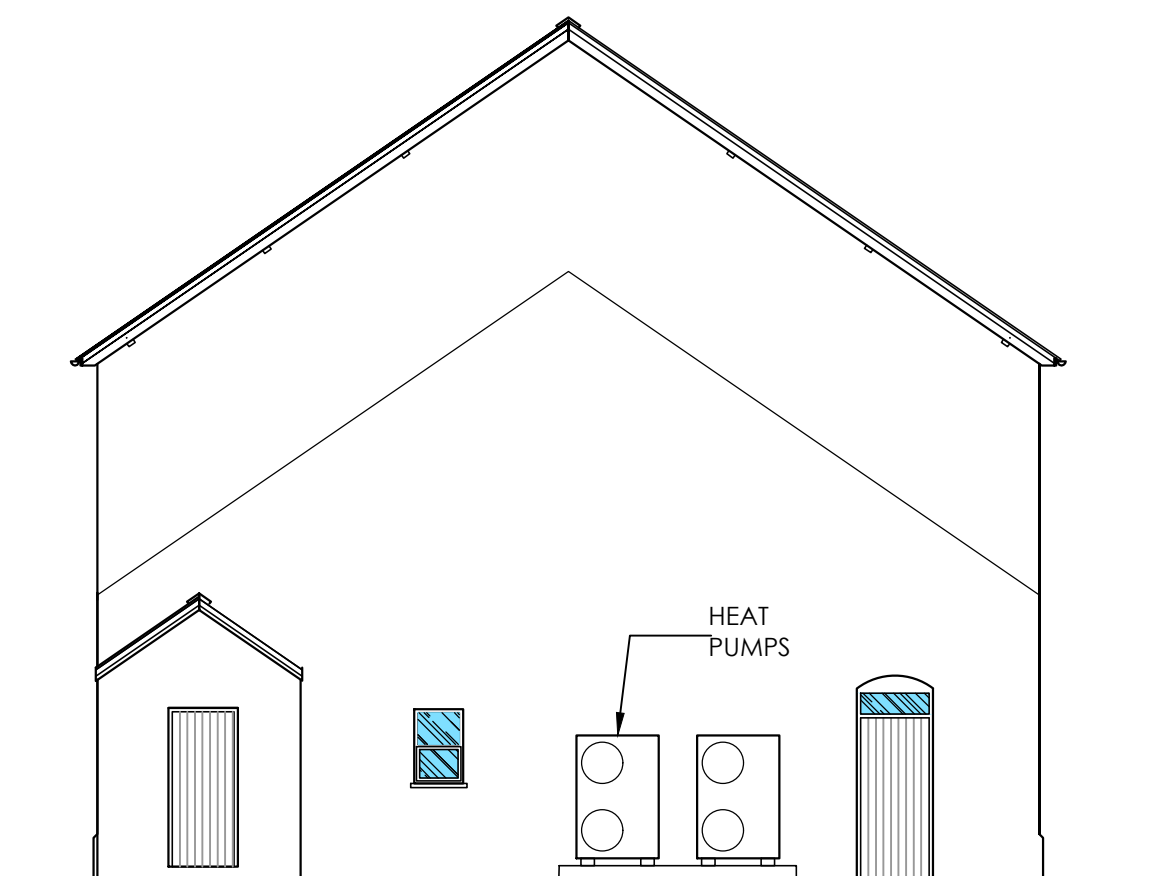

PROPOSED WEST ELEVATION

USED FOR:

**PLANNING
PERMISSION USE**

 **Creation Design**

Creation Design - Wales
Tel: 01495 616277 / 07508890294
www.creationdesign-wales.com
E-mail: info@creationdesign-wales.com

PROPOSED CONVERSION
BETHEL CHAPEL
36 JOHN STREET
TREHARRIS
CF46 5PS

ELEVATIONS AS PROPOSED

DATE: September 2024	DRAWN BY: P.P.
SCALE(S): 1:100 @ A2	DRAWING NO.: 24-112/P/06
	REV: