




EXISTING FRONT ELEVATION

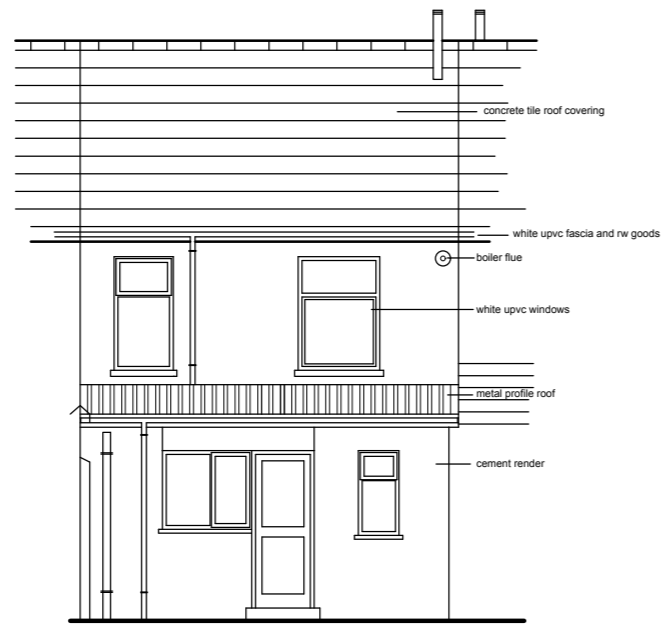


EXISTING REAR ELEVATION

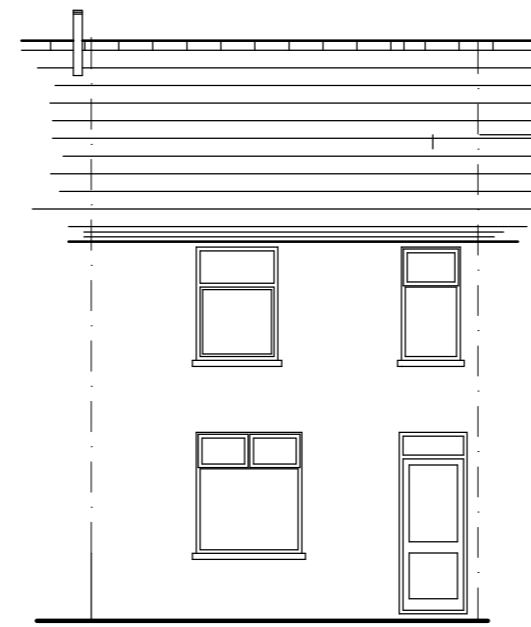


PROPOSED FRONT ELEVATION

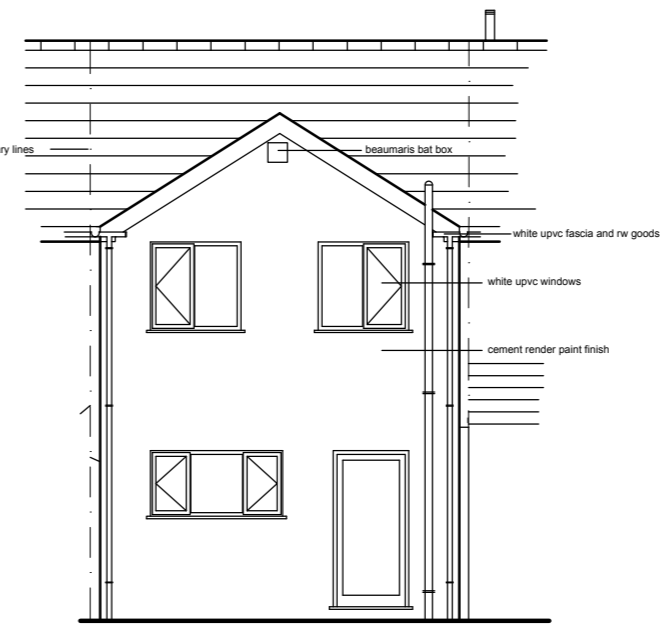


PROPOSED REAR ELEVATION

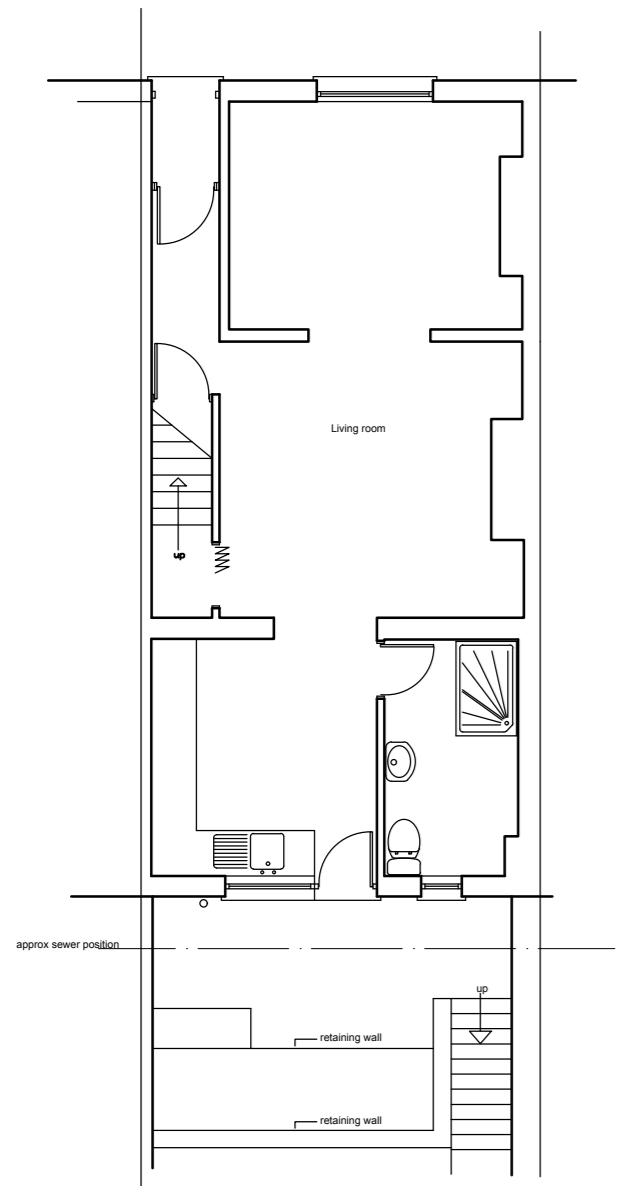


EXISTING GROUND FLOOR PLAN

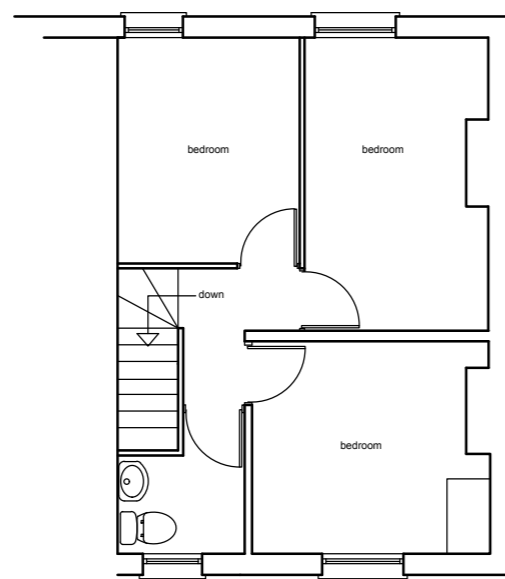

EXISTING FIRST FLOOR PLAN

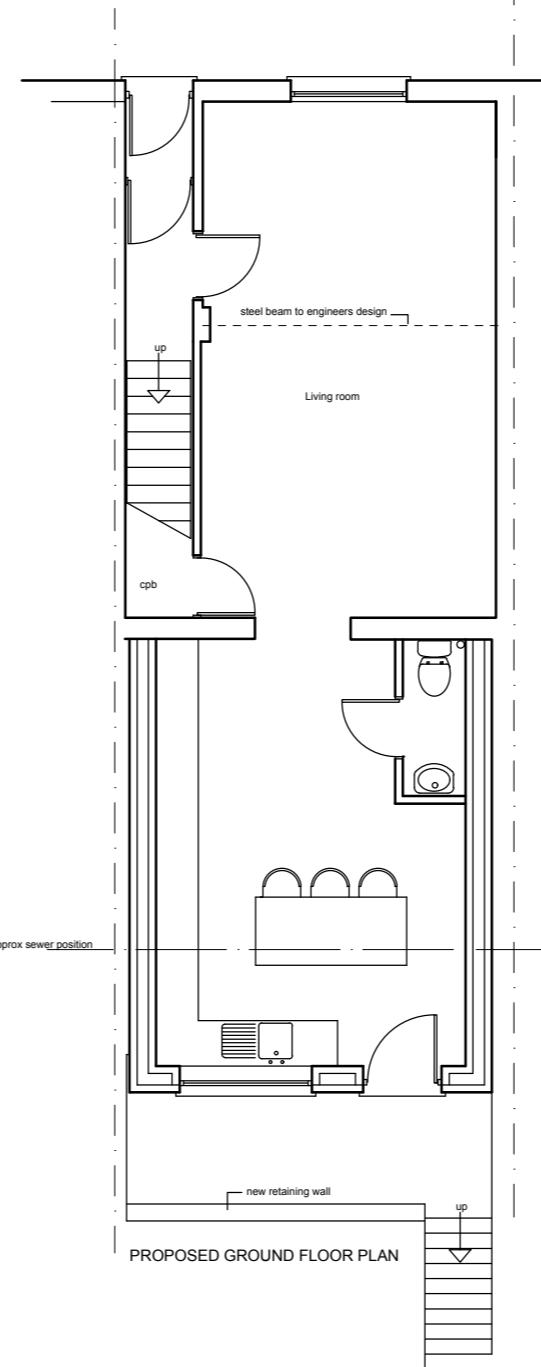


PROPOSED GROUND FLOOR PLAN

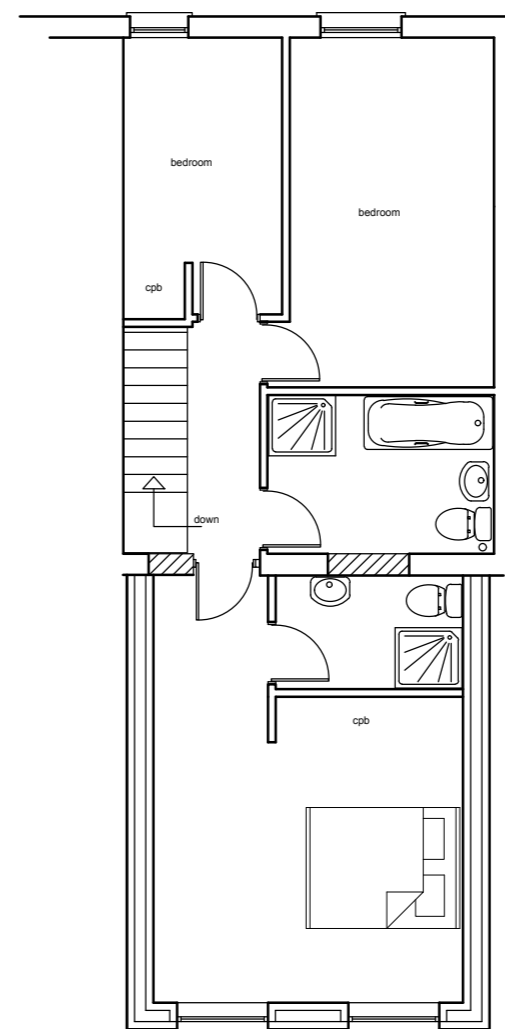

PROPOSED FIRST FLOOR PLAN



EXISTING ELEVATION

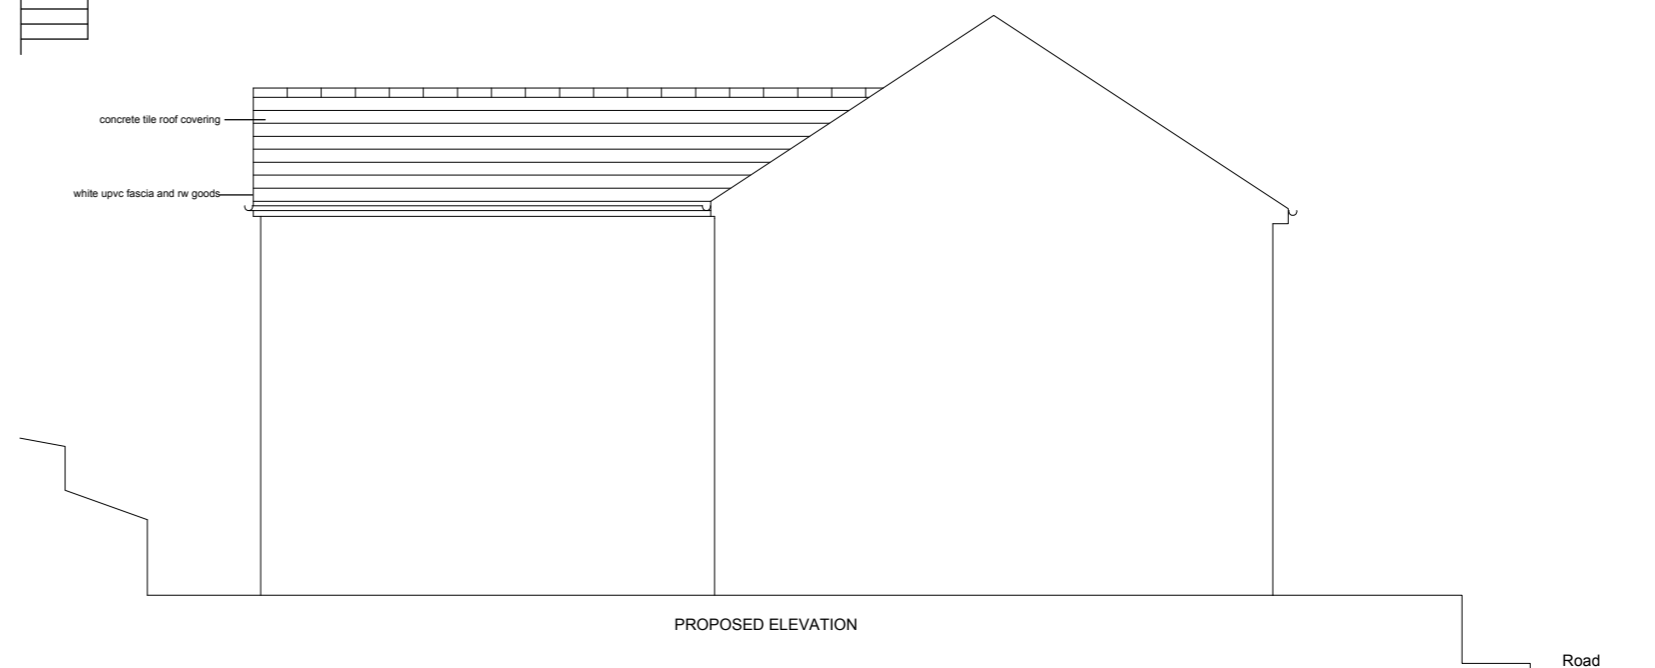

PROPOSED ELEVATION

project
**Two storey rear extension
 and rear garage**
 at
5 Pleasant View
Aberfan
Merthyr Tydfil

title
**Existing and proposed
 plans and elevations**

Date: April 2026
 Scale: A2 @ 1:100
 Drawn:

Drawing No.
GA 001

Rev.