



Front Elevation

 

Scale bar @ 1:100

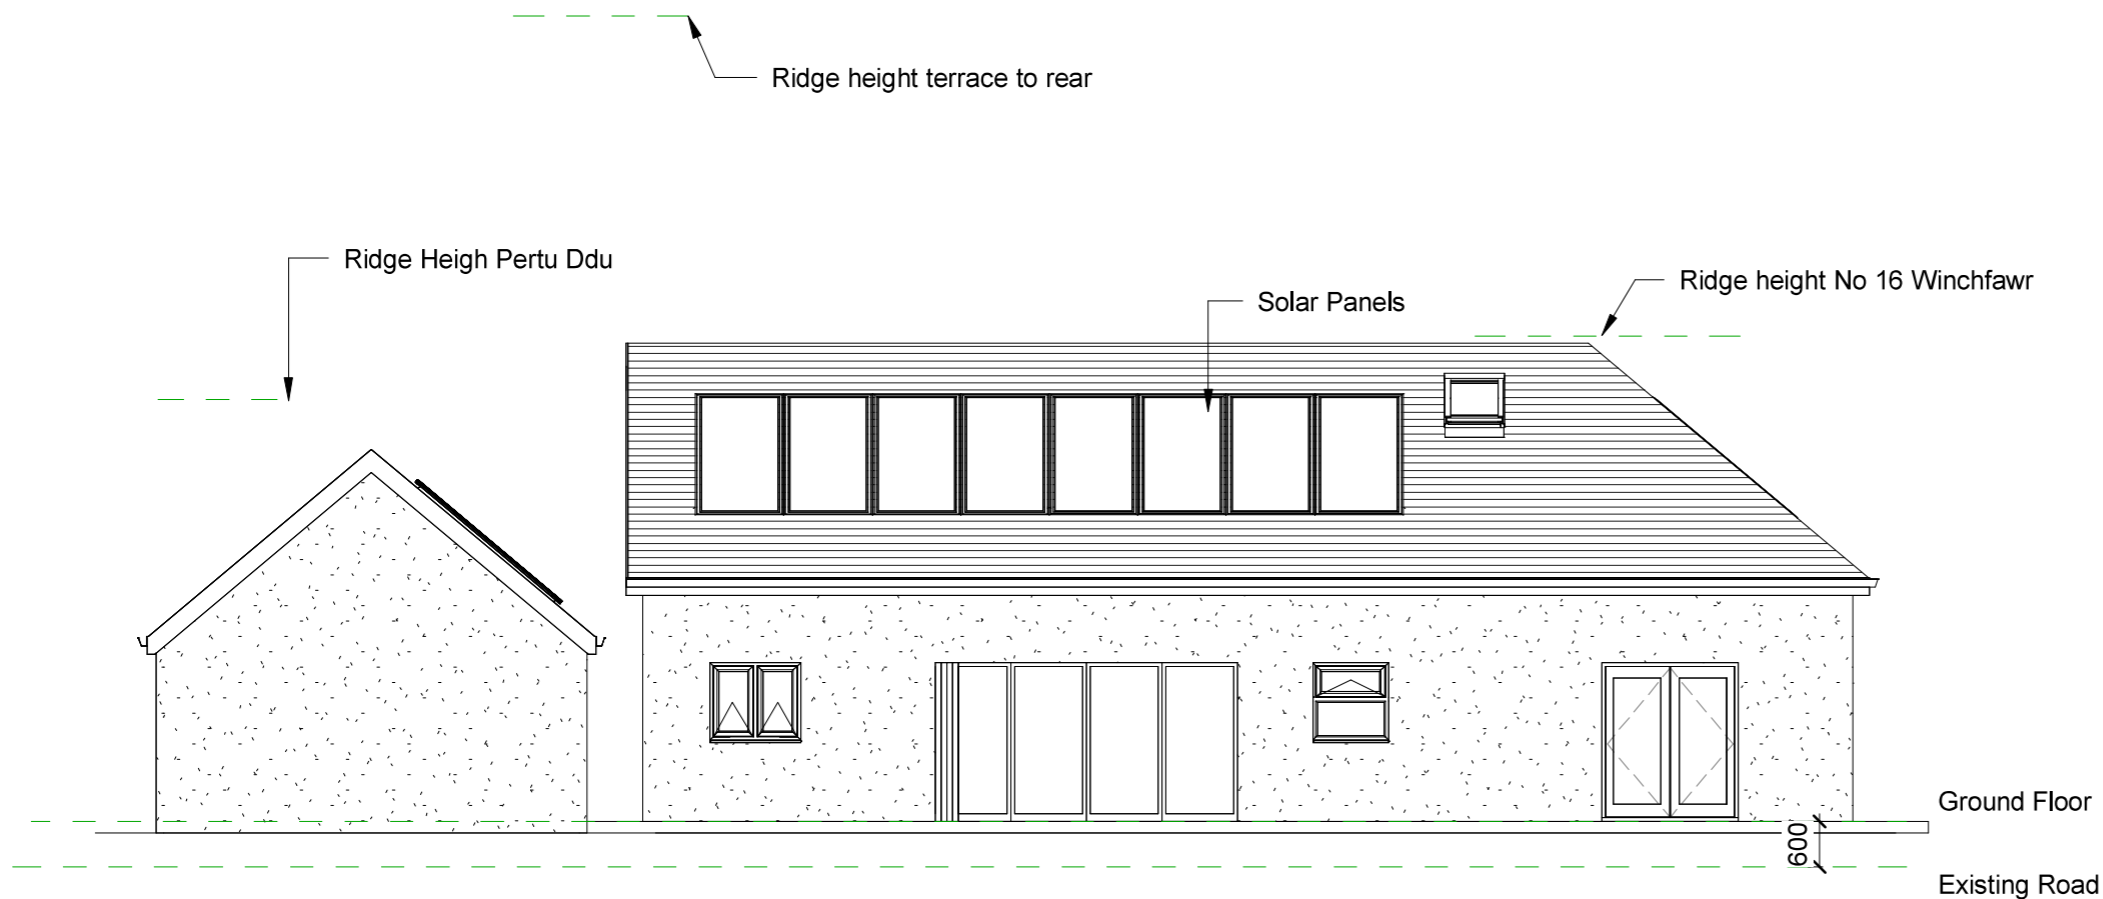

Rear Elevation

INDIGO DESIGN (Part of 3dcadwales Ltd) 5 Ashlea Drive,  
Merthyr Tydfil, CF47 0NY Tele 01685 385746 Mob -  
07940913216 Email: philip@3dcadwales.co.uk

This Drawing is Copyright.  
Dimensions to be checked  
on site and not scaled from  
this drawing



PURPOSE OF ISSUE	DRWAING NUMBER
Planning Approval	WF-03

PROJECT  
New Dwelling with Detached Garage

SHEET  
Front & Rear Elevations

Address Land off, Winch Fawr Road, Merthyr  
Tydfil. CF48 1RD

Checked by	Drawn by	Scale (@ A3)
JH	PH	1: 100

Rev No	Description	Date
A	Issue	20/06/2024