


Drive

1 Existing Site
1 : 100

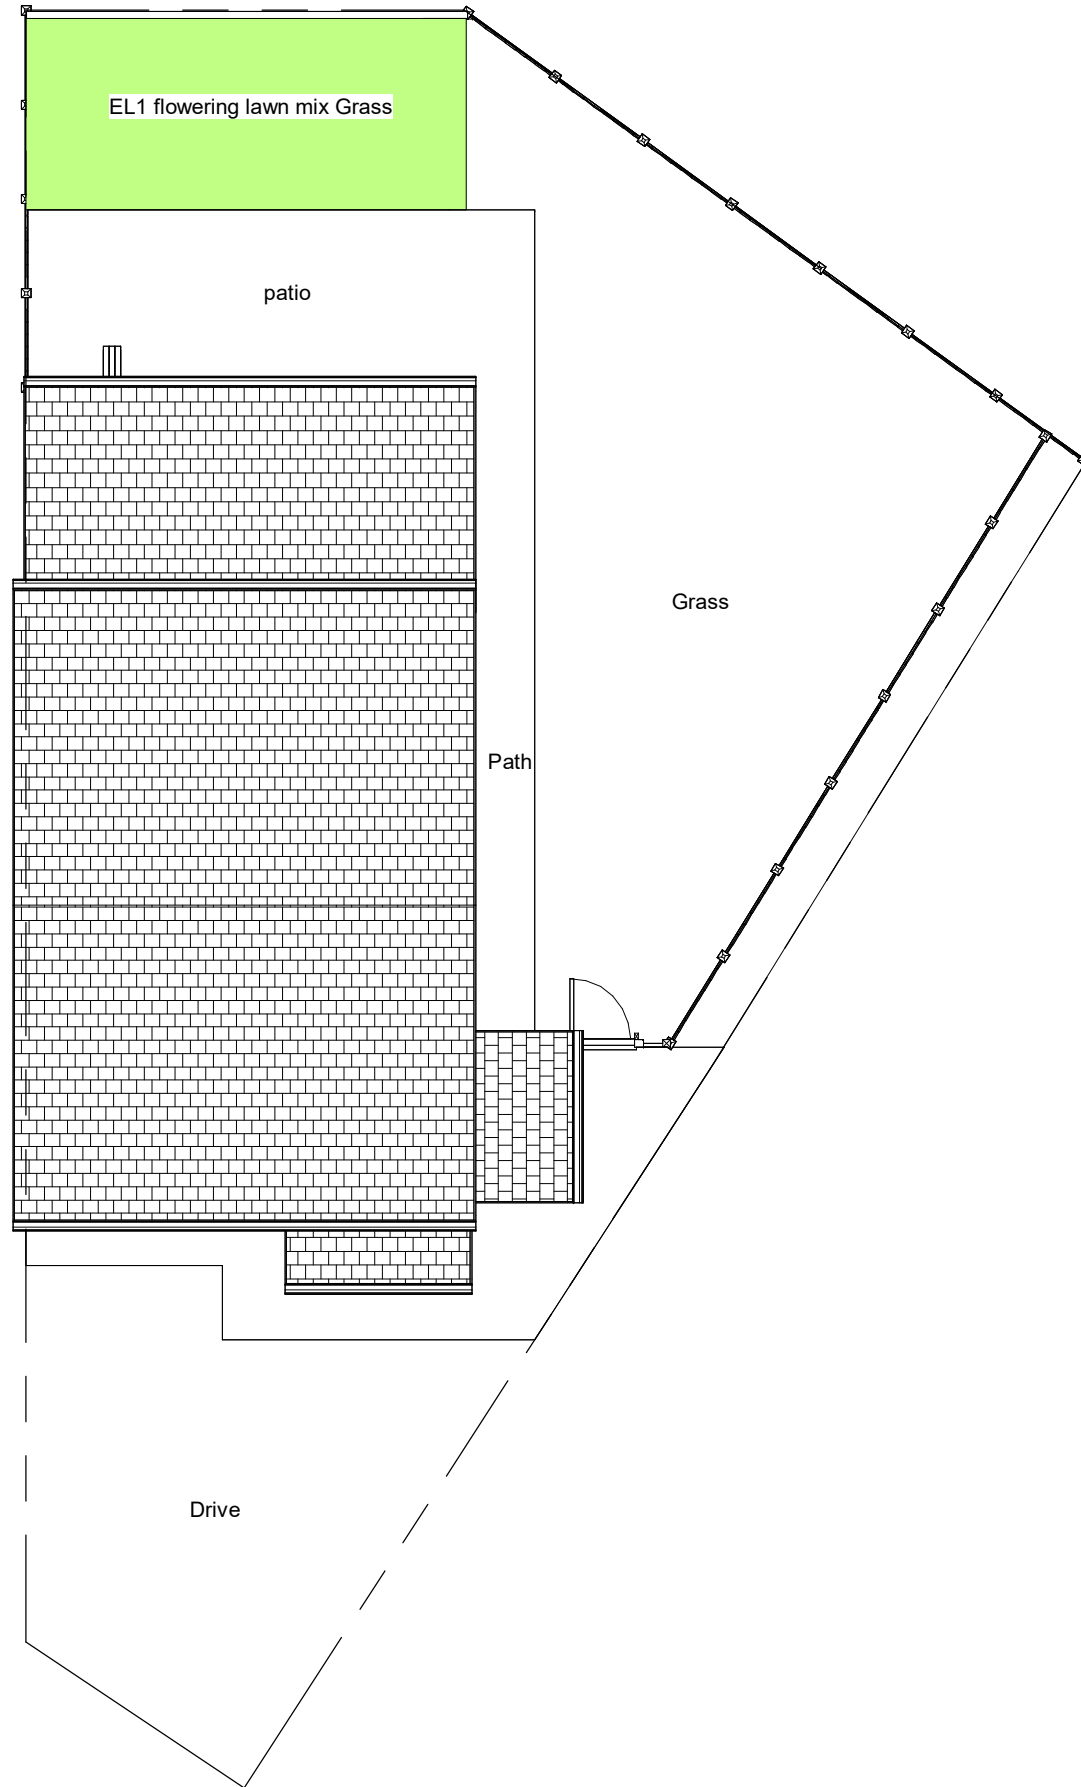

Drive

2 Proposed Site
1 : 100

INDIGO DESIGN (Part of 3dcadwales Ltd) 5 Ashlea Drive,
Merthyr Tydfil, CF47 0NY Tele 01685 385746 Mob -
07940913216 Email: philip@3dcadwales.co.uk

This Drawing is Copyright.
Dimensions to be checked
on site and not scaled from
this drawing



PURPOSE OF ISSUE
Planning Approval

DRWAING NUMBER
CW-04

PROJECT
Change of use of land & rear
extension

SHEET
Site Plans

Address
20 Cae Wern, Ynysfach, Merthyr Tydfil.
CF48 1AE

Checked by
JH

Drawn by
PH

Scale (@ A3)
1 : 100

Rev No	Description	Date
A	Issue	04/04/2025
B	Side fence move in by 600mm	15/07/2025