


0 1m 2m

Scale - 1:50 @A3

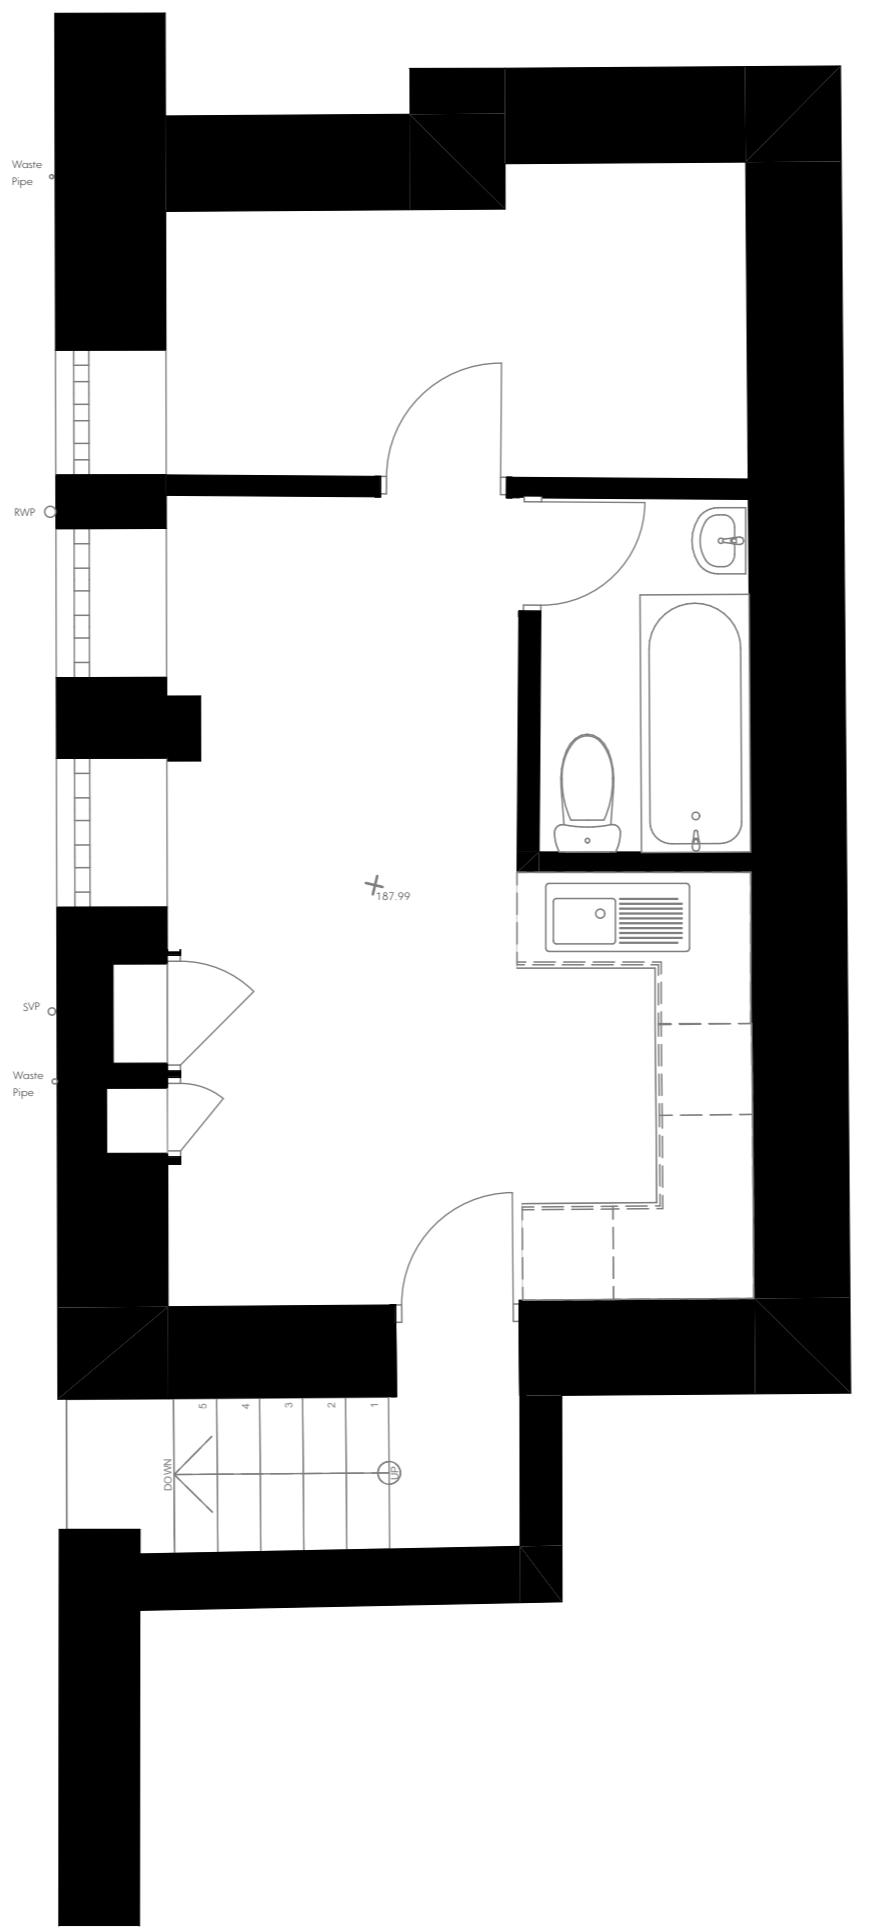

Basement Floor Plan

P01	18.08.25	First Issue	EM	BP
Rev	Date	Comment	Dr	Ch



CHARTERED ARCHITECTS  
INTERIOR DESIGNERS  
SPACE PLANNERS  
PROJECT MANAGERS  
LANDSCAPE ARCHITECTS

14 Trade Street, Butetown, Cardiff CF10 5DT  
+44(0)113 266 6044 (t) +44(0)113 268 1859 (f)  
architecture@gwp-arch.com | www.gwp-arch.com

GWP Ref: (449) 2503  
(449) 2503

Job Title: Primrose Hill House



Existing Basement Floor Plan

Name (449) 2503-GWP-02-BF-D-A-(PA)-1002

Scale 1:50@A3 Revision P01

Drawn/Checked EM/BP First Issue 18.08.25

Drawing Status S2 - For Planning

/Volumes/Data/CAO/(449)2503\_Primrose\_Hill\_Neimhay\_Tydh/

A\_Architects\_(GWP)/Model/(449)2503-GWP-XX-72-Primrose\_Hill\_House-P03.pln