


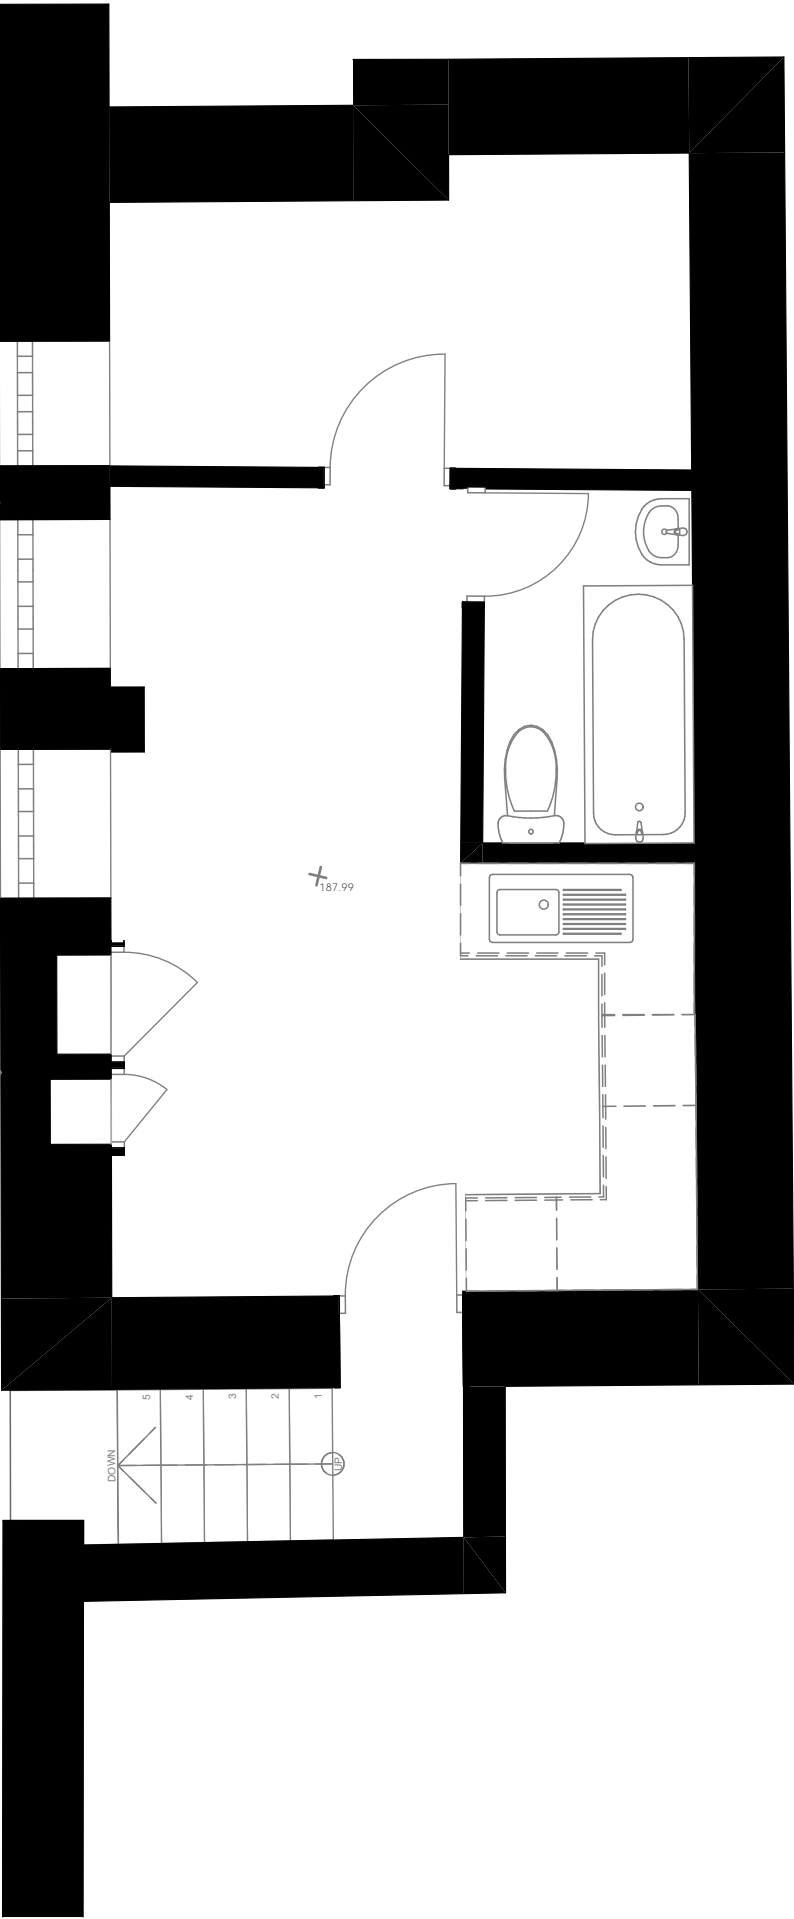

Demolition Basement Floor Plan

This drawing is the property of GWP Architecture. Copyright is reserved by them and the drawing is issued on the condition that it is not copied, reproduced, retained, or disclosed to any unauthorised person, either wholly or in part, without the consent in writing of GWP Architecture.

All drawings and specifications should be read in conjunction with the project health and safety plan, any possible conflicts should be presented to the Planning Coordinator.

All work to be carried out in accordance with current Building Regulations.

Contractors must verify all dimensions at the job before commencing any work or making shop drawings.

Written dimensions should be taken.

Do not scale off drawing.

Do not take digital dimensions from this drawing.

Any discrepancies to be reported to the Architect.



P01	18.08.25	First Issue	EM	BP
Rev	Date	Comment	Dr	Ch



CHARTERED ARCHITECTS
INTERIOR DESIGNERS
SPACE PLANNERS
PROJECT MANAGERS
LANDSCAPE ARCHITECTS

14 Trade Street, Butetown Cardiff CF10 5DT
+44(0)113 266 6044 [i](tel:+44(0)113 266 6044) | +44(0)113 268 1859 [f](tel:+44(0)113 268 1859)
architecture@gwp-arch.com | www.gwp-arch.com

.....

GWPA Ref (449) 2503

Job Title Primrose Hill House



Demolition Basement Floor Plan

Name (449) 2503-GWP-02-BF-D-A-(PA)-1008

Scale	1:50@A3	Revision	P01
Drawn/Checked	EM/BP	First Issue	18.08.25
Drawing Status	S2 - For Planning		

Z:\Volumes\Data\CAD\449\2503 Primrose House Hill_Merthyr Tydfil\A_Architects_GWP\1\449\2503-GWP-XX-ZZ-Primrose Hill House-P03.plt