


0 1m 5m

Scale - 1:100 @A3

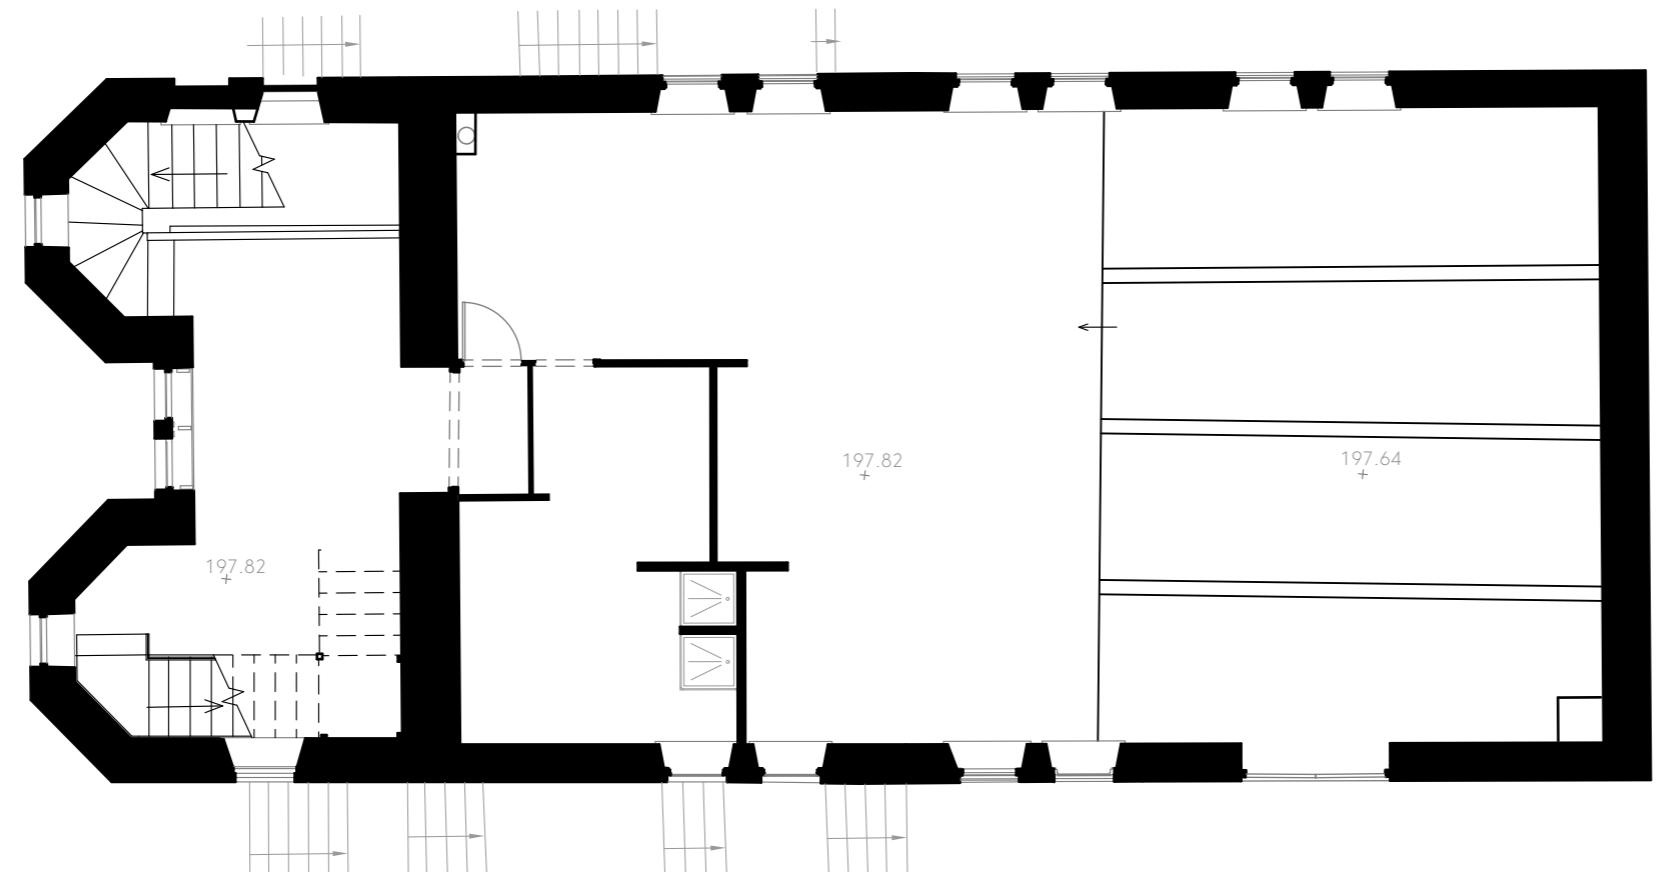

Existing First Floor Plan

P01	18.08.25	First Issue	EM	BP
Rev	Date	Comment	Dr	Ch



CHARTERED ARCHITECTS
INTERIOR DESIGNERS
SPACE PLANNERS
PROJECT MANAGERS
LANDSCAPE ARCHITECTS

Bracken House, Lidgett Lane, Leeds LS8 1PQ
+44(0)113 266 6044 [\(+44\)](mailto:+44(0)113 266 6044) +44(0)113 268 1859 [\(+44\)](mailto:+44(0)113 268 1859)
architecture@gwp-arch.com | www.gwp-arch.com

GWP Ref: (536)2324

Job Title: Merthyr Tydfil Synagogue Project



Existing First Floor Plan

Name (536)2324-GWP-01-01-D-A-(PA)-0008

Scale 1:100@A3	Revision P01
Drawn/Checked EM/BP	First Issue 18.08.25
Drawing Status S2 - Planning	

/Volumes/Data/CAD/53612324_Merthyr_Tydfil_Synagogue/Architects_(GWP)_Model/2324-GWP-01-ZZ-M3-A-1B-P01_Merthyr_Synagogue_P04.pln