

This drawing is the property of GWP Architecture. Copyright is reserved by them and the drawing is valid on the condition that it is not copied, reproduced, retained, or disclosed to any unauthorised person, either wholly or in part, without the written consent in writing of GWP Architecture.

All drawings and specifications should be read in conjunction with the project health and safety plan, any possible conflicts should be presented to the Planning Coordinator.

All work to be carried out in accordance with current Building Regulations.

Contractors must verify all dimensions at the job before commencing any work or making shop drawings.

Written dimension should be taken.


Do not scale off drawing.

Do not take digital dimensions from this drawing.

Any discrepancies to be reported to the Architect.

0 1m 5m

Scale - 1:100 @A3

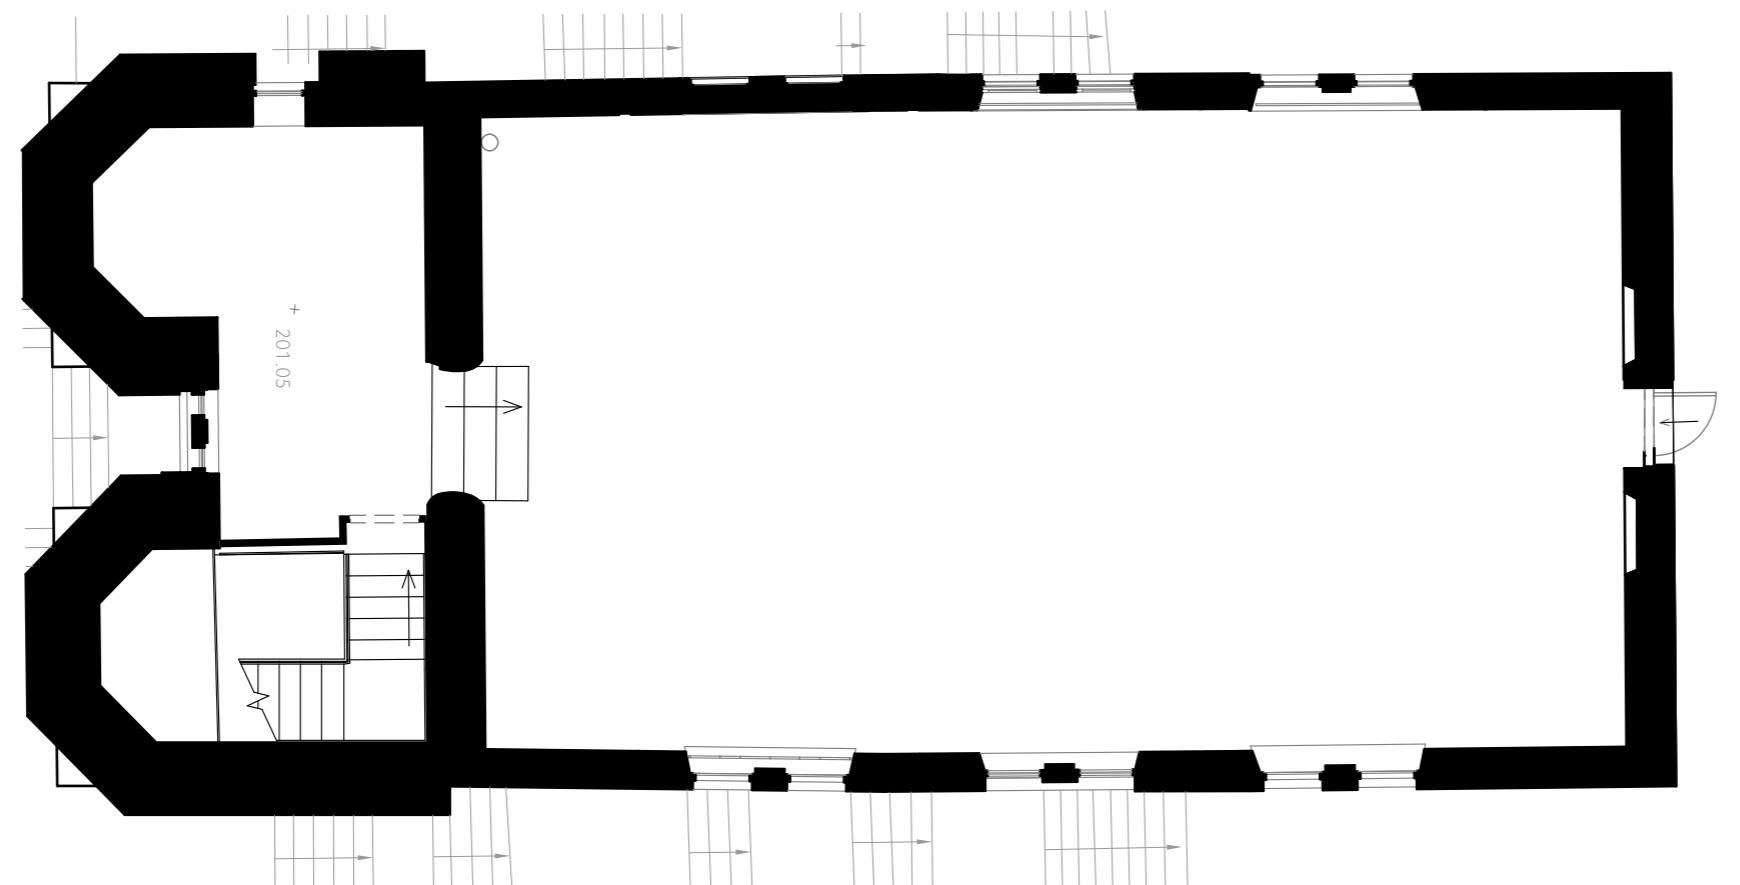

Existing Second Floor Plan

P01	18.08.25	First Issue	EM	BP
Rev	Date	Comment	Dr	Ch



CHARTERED ARCHITECTS  
INTERIOR DESIGNERS  
SPACE PLANNERS  
PROJECT MANAGERS  
LANDSCAPE ARCHITECTS

Bracken House, Lidgett Lane, Leeds LS8 1PQ  
+44(0)113 266 6044 [@](mailto:+44(0)113 266 6044) +44(0)113 268 1859 [@](mailto:+44(0)113 268 1859)  
architecture@gwp-arch.com | www.gwp-arch.com

GWP Ref: (536)2324

Job Title: Merthyr Tydfil Synagogue Project



Existing Second Floor Plan

Name (536)2324-GWP-01-02-D-A-(PA)-0009

Scale 1:100@A3	Revision P01
Drawn/Checked EM/BP	First Issue 18.08.25
Drawing Status S2 - Planning	

/Volumes/Data/CAD/53612324\_Merthyr\_Tydfil\_Synagogue/er\_A\_Architects\_(GWP)\_Model/2324-GWP-01-ZZ-M3-A-1B-P01\_Merthyr\_Synagogue\_P04.pdf