




Upper Ground Floor Plan

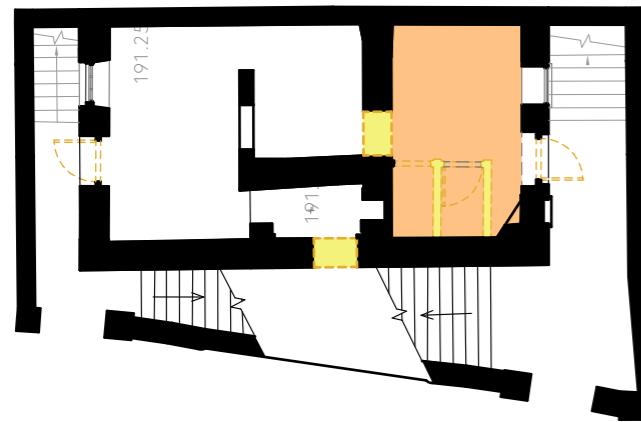


Lower Ground Floor Plan

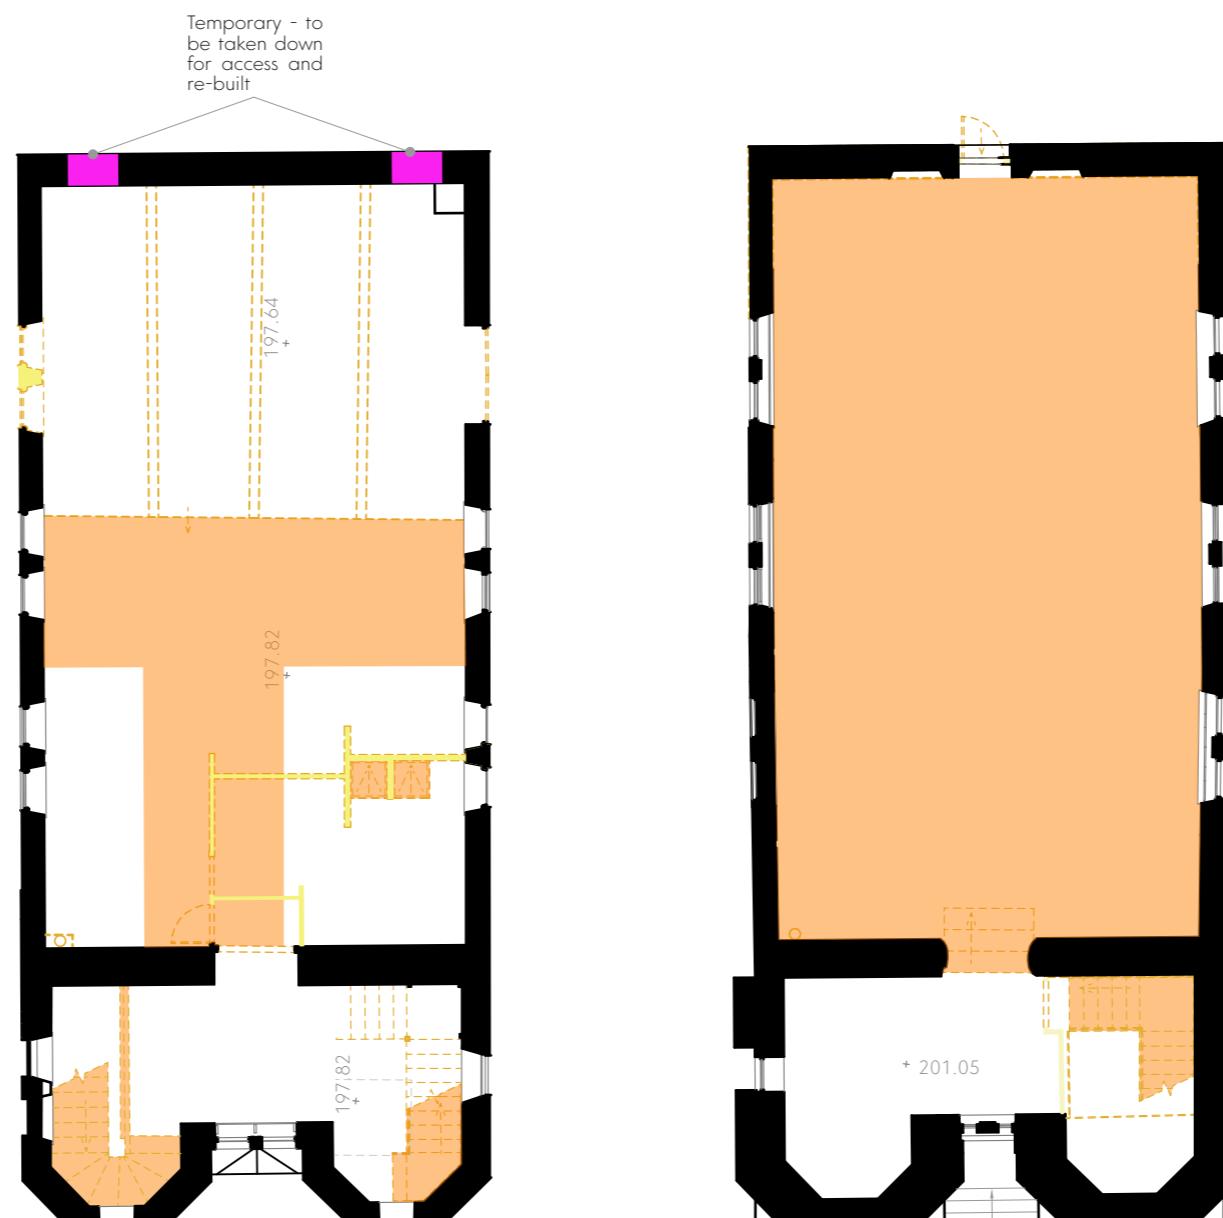

First Floor Plan

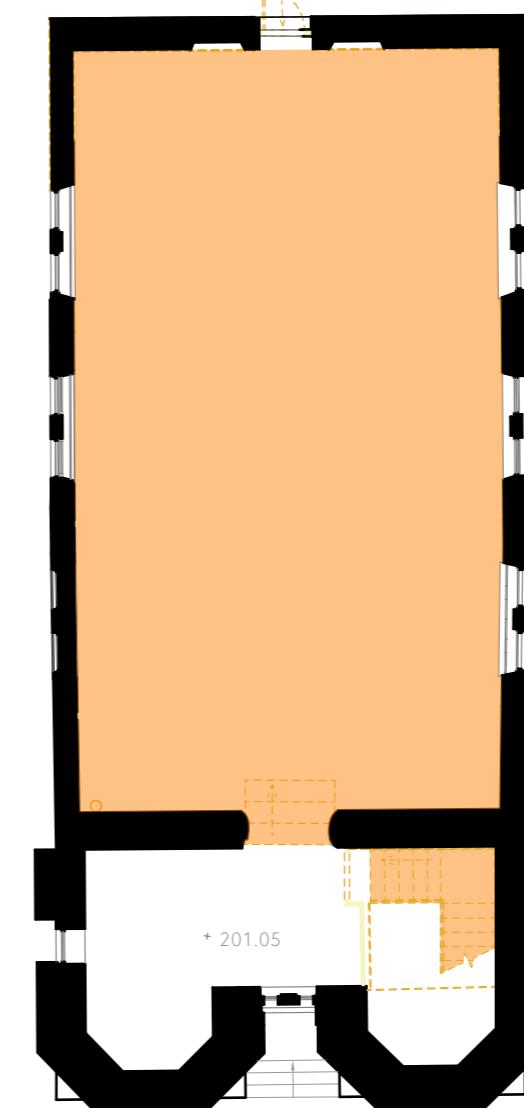

Second Floor Plan

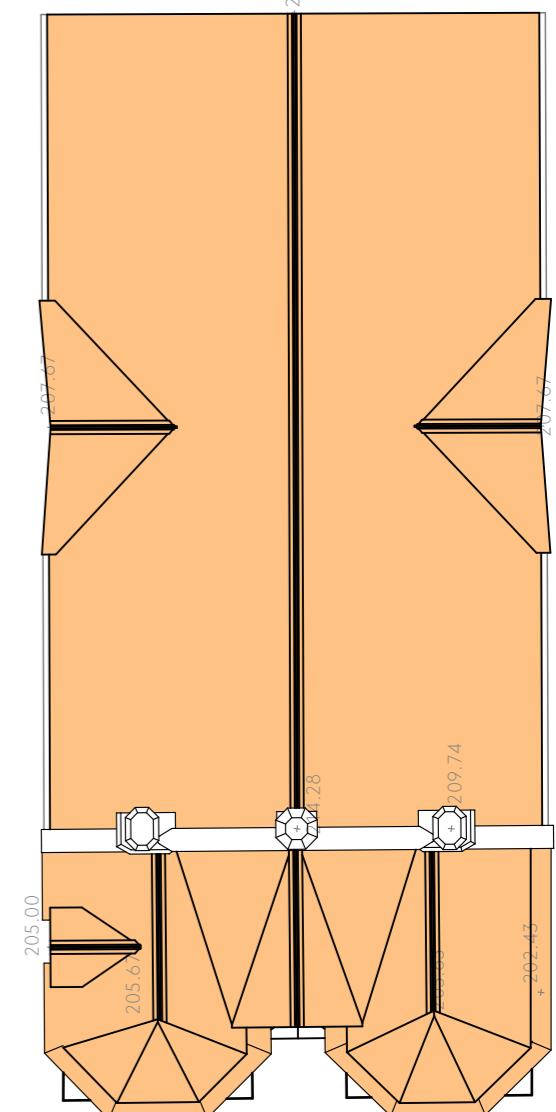

Roof Plan

This drawing is the property of GWP Architecture. Copyright is reserved by them and the drawing is issued on the condition that it is not copied, reproduced, retained or disclosed to an unauthorised person, either wholly or in part, without the consent or written of GWP Architecture.

All drawings and specifications should be read in conjunction with the project health and safety plan, any possible conflicts should be presented to the Planning Coordinator.

All work to be carried out in accordance with current Building Regulations.

Contractors must verify all dimensions at the job before commencing any work or making shop drawings.

Written dimensions should be taken. Do not scale off drawing. Do not take digital dimensions from this drawing.

Any discrepancies to be reported to the Architect.

Scale 1:150 @A3



P01	18.08.25	First Issue	EM	BP
Rev	Date	Comment	Dr	Ch
/Volumes/Data/CAD/(536)2324 Merthyr Tydfil Synagogue/A_Architects_(GWP)/Model/2324-GWP-01-22-M3-A-1B-P01_Merthyr Synagogue P04.pln				

GWP Job Reference (536)2324

Job Title Merthyr Tydfil Synagogue Project

Client



Demolition Floor Plans

Name (536)2324-GWP-01-GF-D-A-(PA)-0017

Scale 1:150 @A3 Revision P01

Drawn/Checked EM / BP First Issue 18.08.25

Drawing Status S3 - Planning



CHARTERED ARCHITECTS
INTERIOR DESIGNERS
SPACE PLANNERS
PROJECT MANAGERS
LANDSCAPE ARCHITECTS

Bracken House, Lidgett Lane, Leeds LS8 1PQ
+44(0)113 266 6044 () +44(0)113 268 1859 ()
architecture@gwp-arch.com | www.gwp-arch.com