




EXISTING FRONT ELEVATION
Scale 1 / 50



EXISTING SIDE ELEVATION
Scale 1 / 50

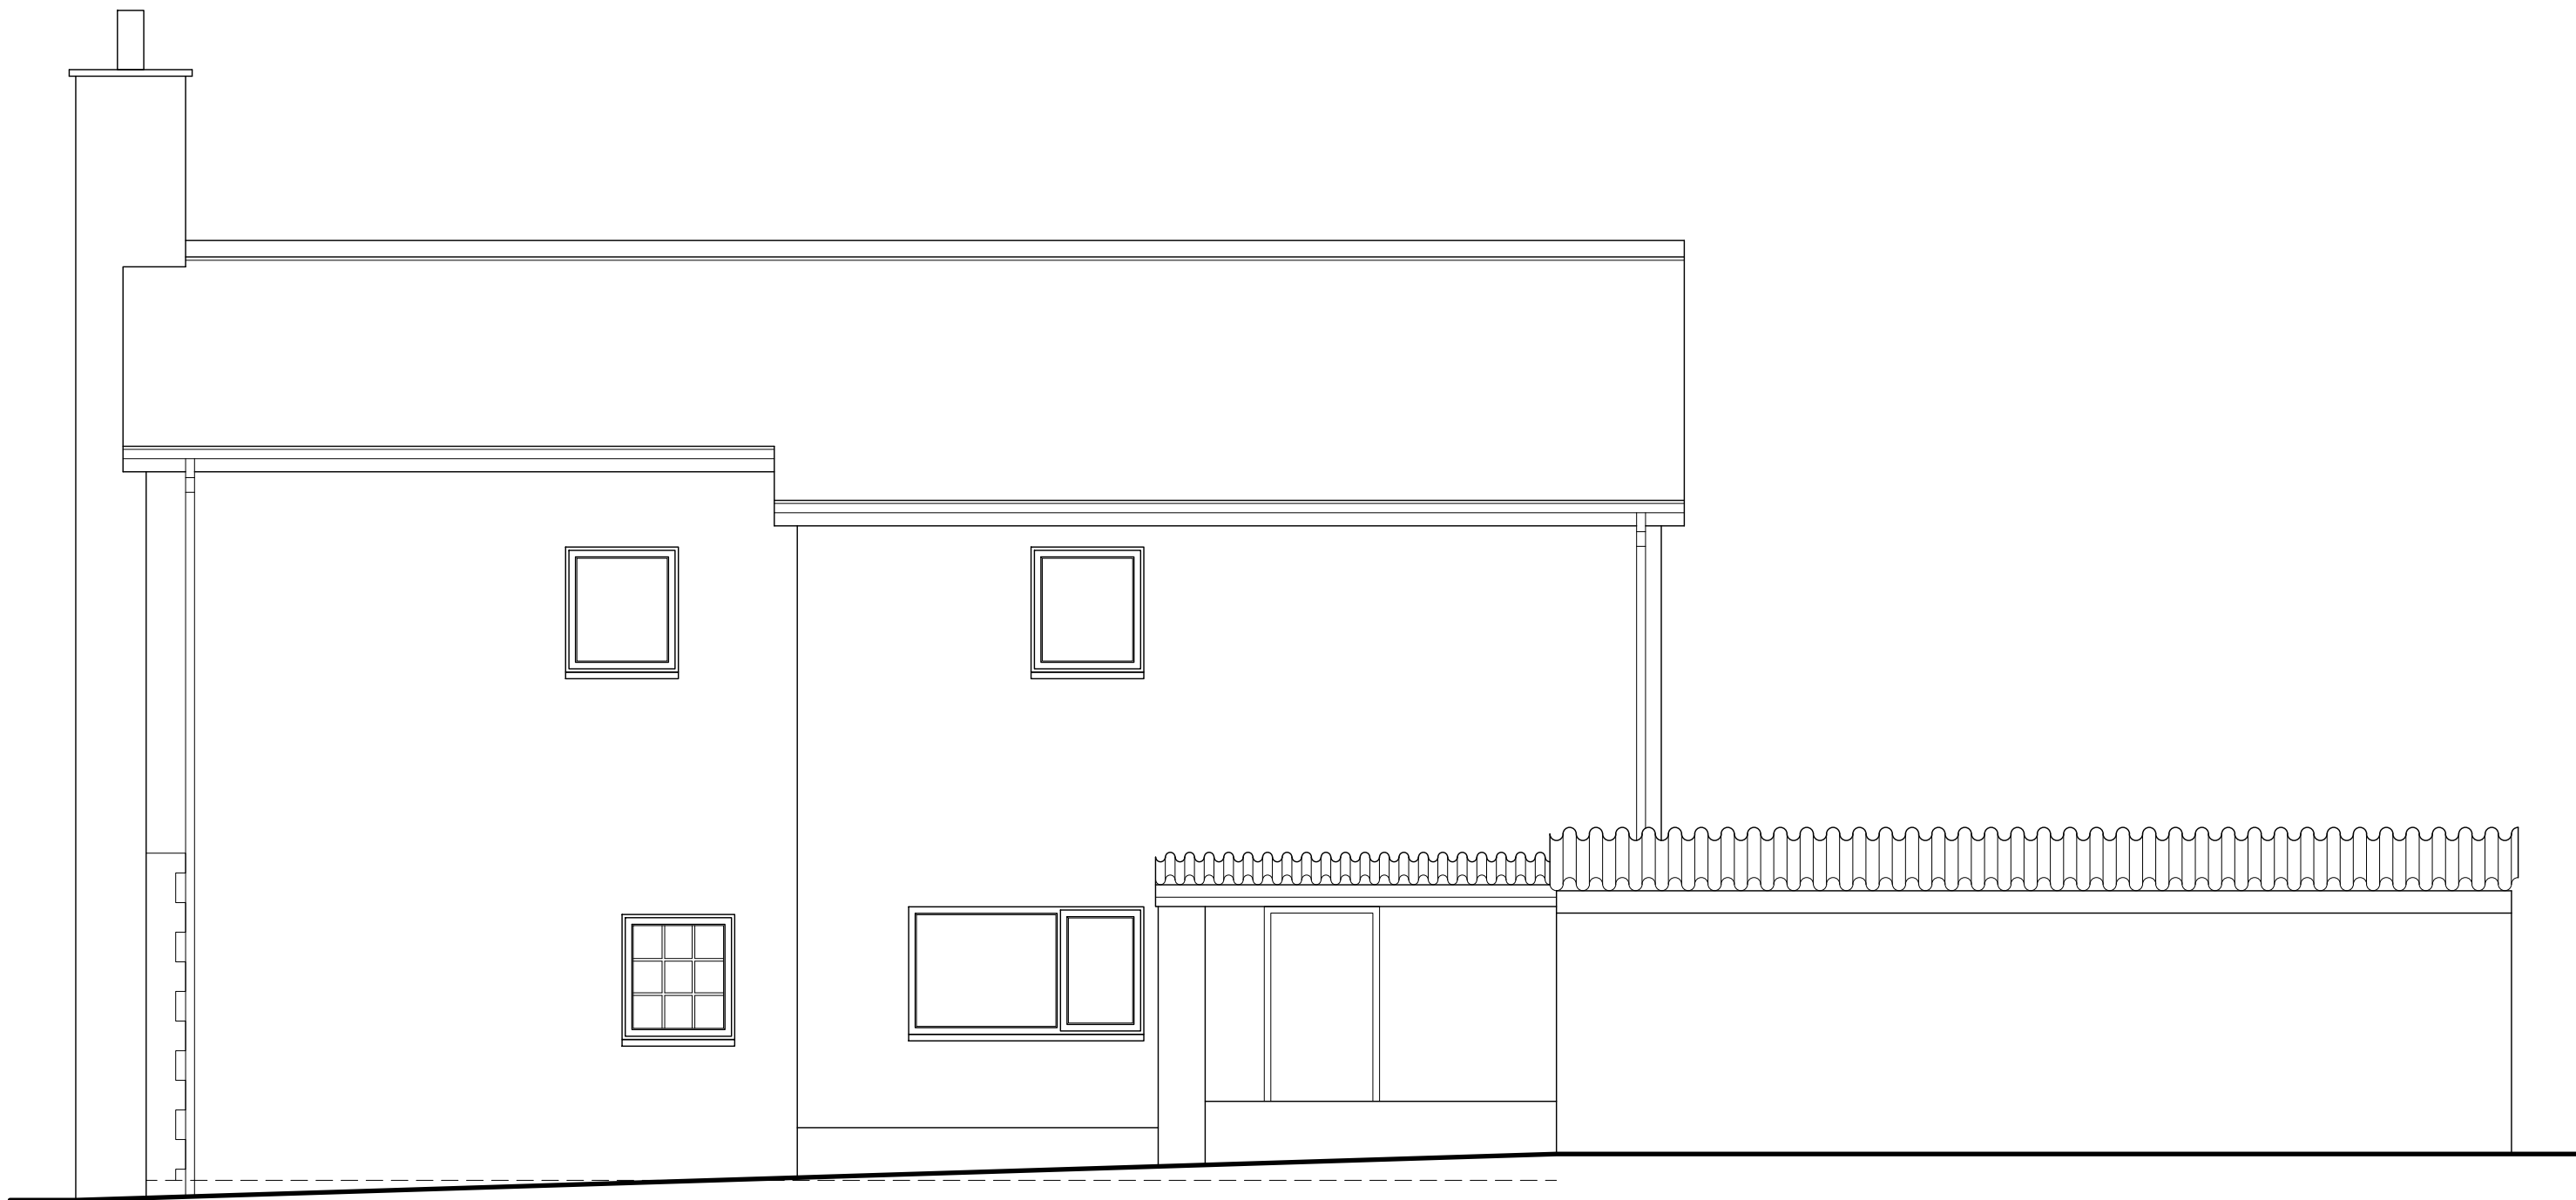

EXISTING REAR ELEVATION
Scale 1 / 50



EXISTING SIDE ELEVATION
Scale 1 / 50



	SITE ADDRESS Y GOEDWIG, CARDIFF ROAD, TREHARRIS, MERTHYR TYDFIL.CF46 5NB		DRAWING TITLE PL03 - EXISTING ELEVATIONS	
	DRAWING STATUS PLANNING		DATE APRIL 2025	SCALE 1 / 50 @ A1