
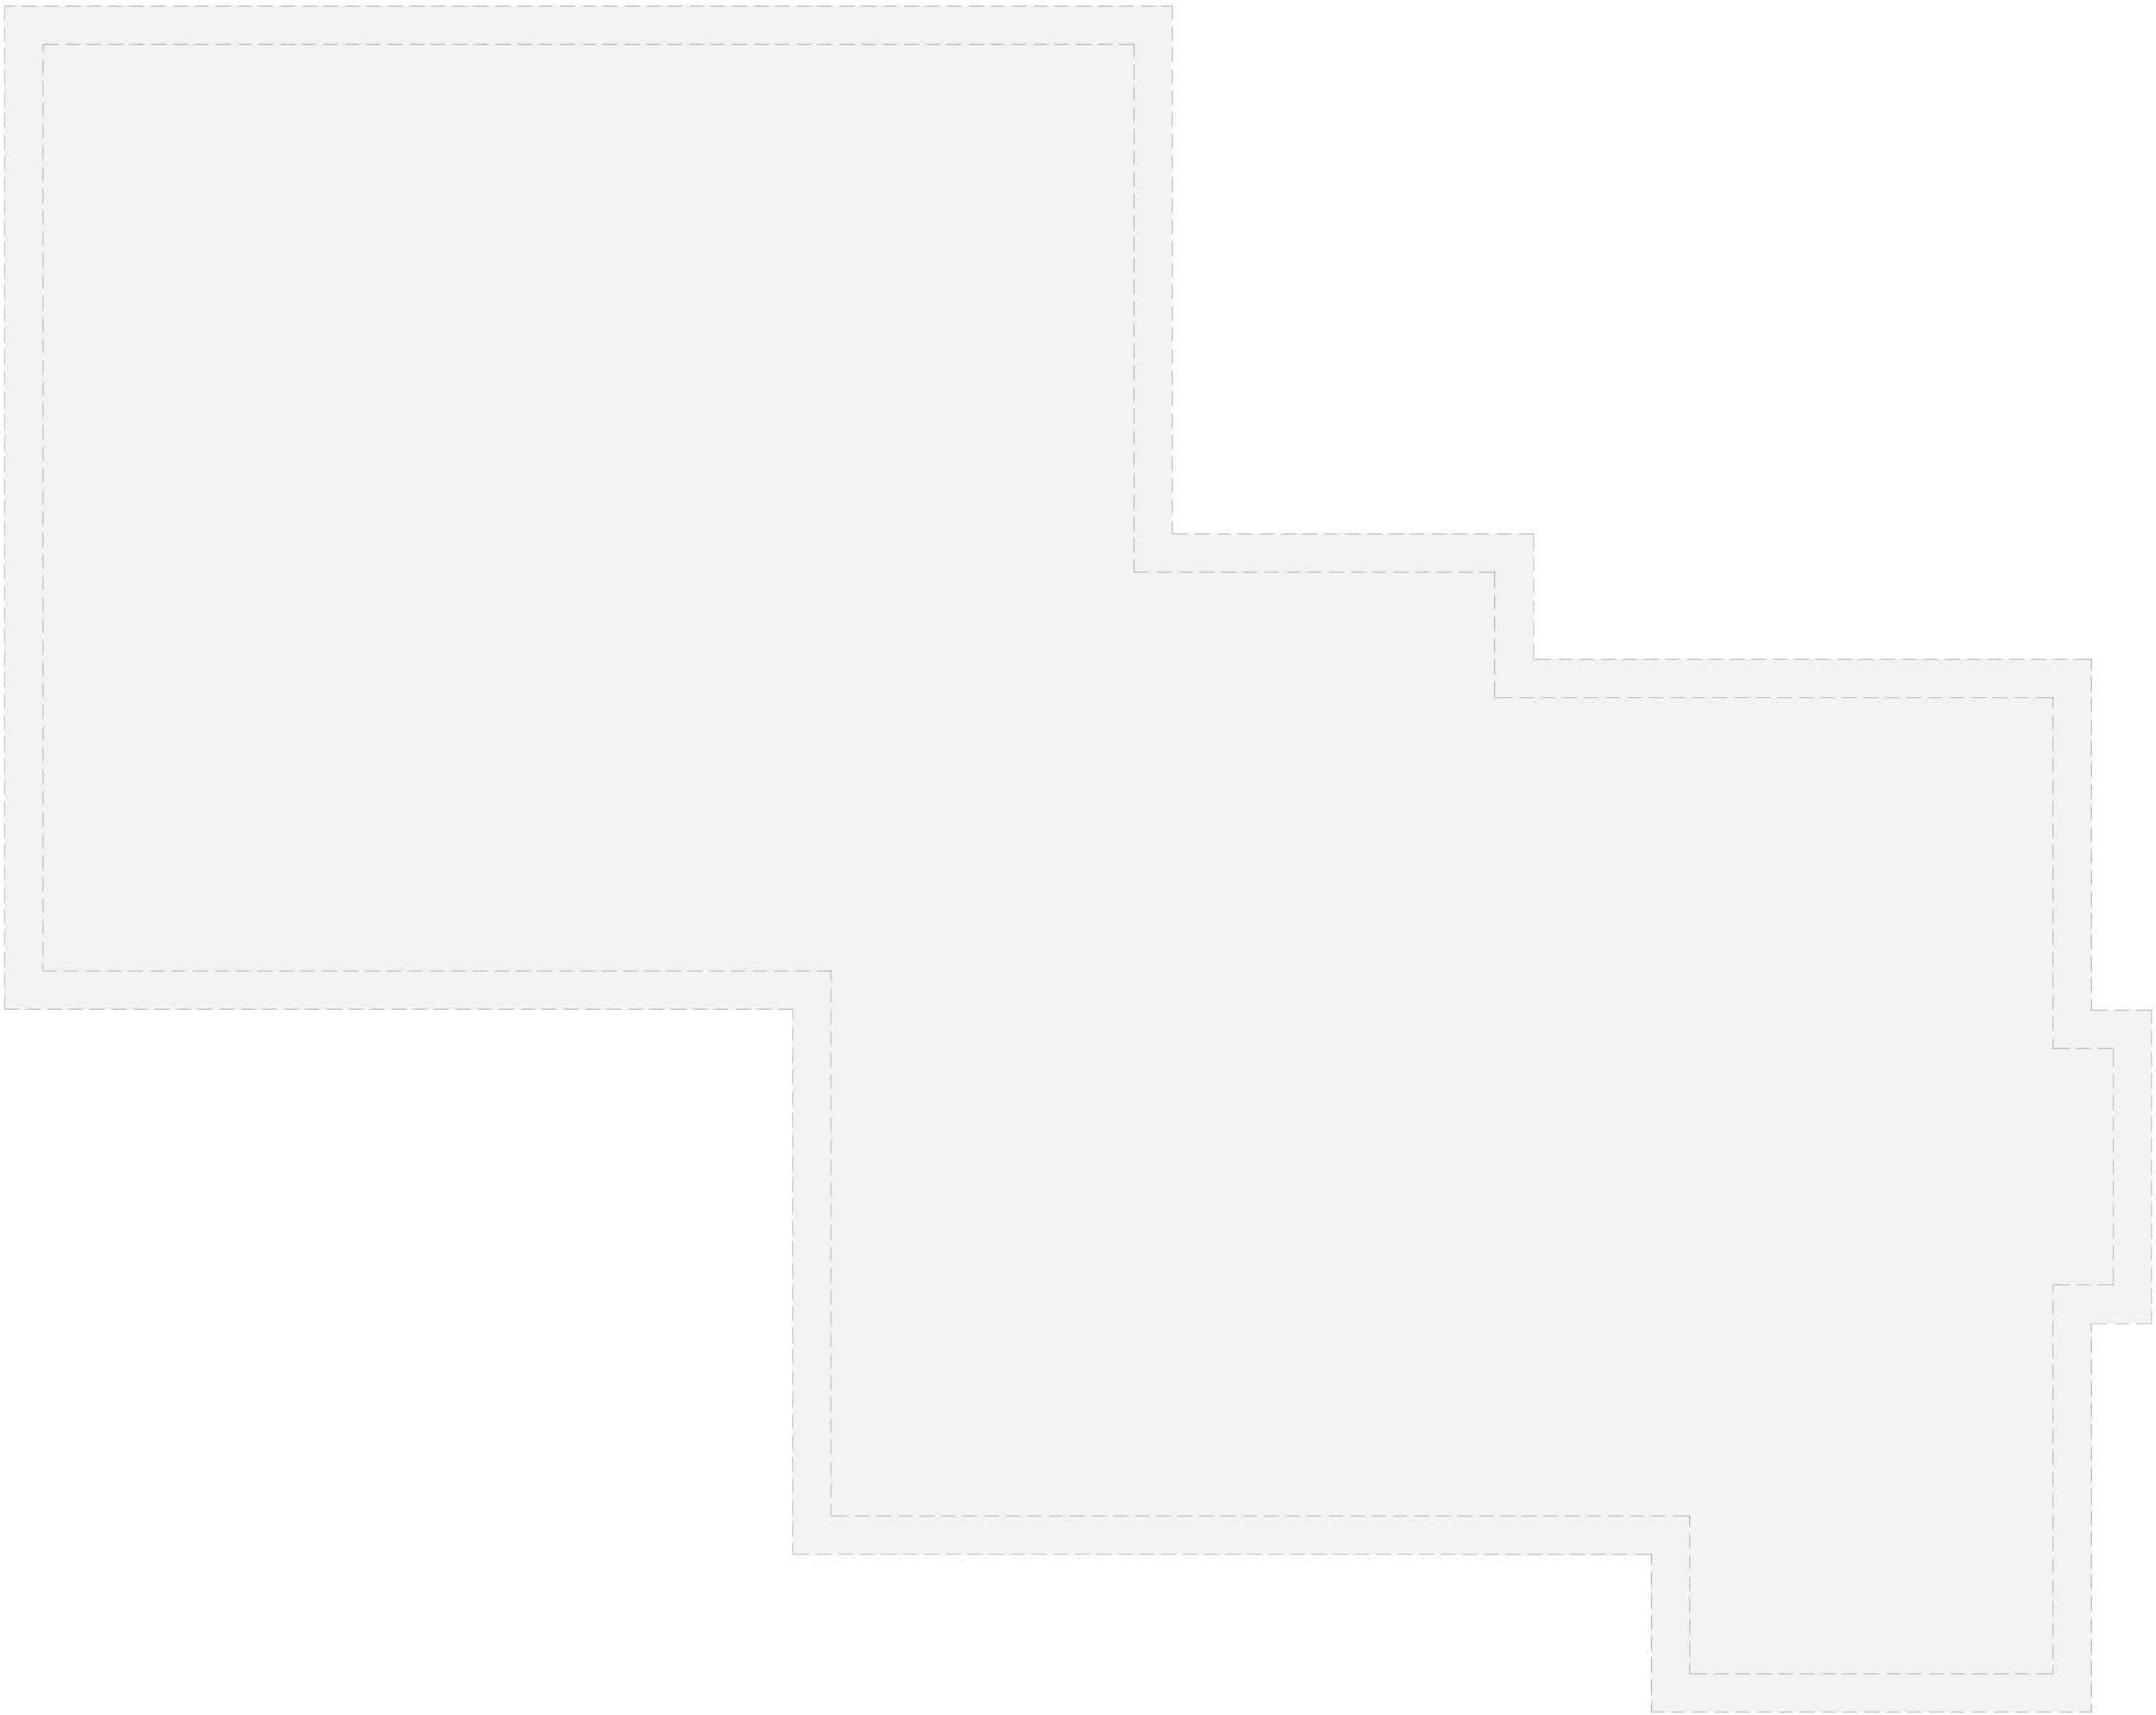


PROPOSED BASEMENT FLOOR PLAN
Scale 1 / 50

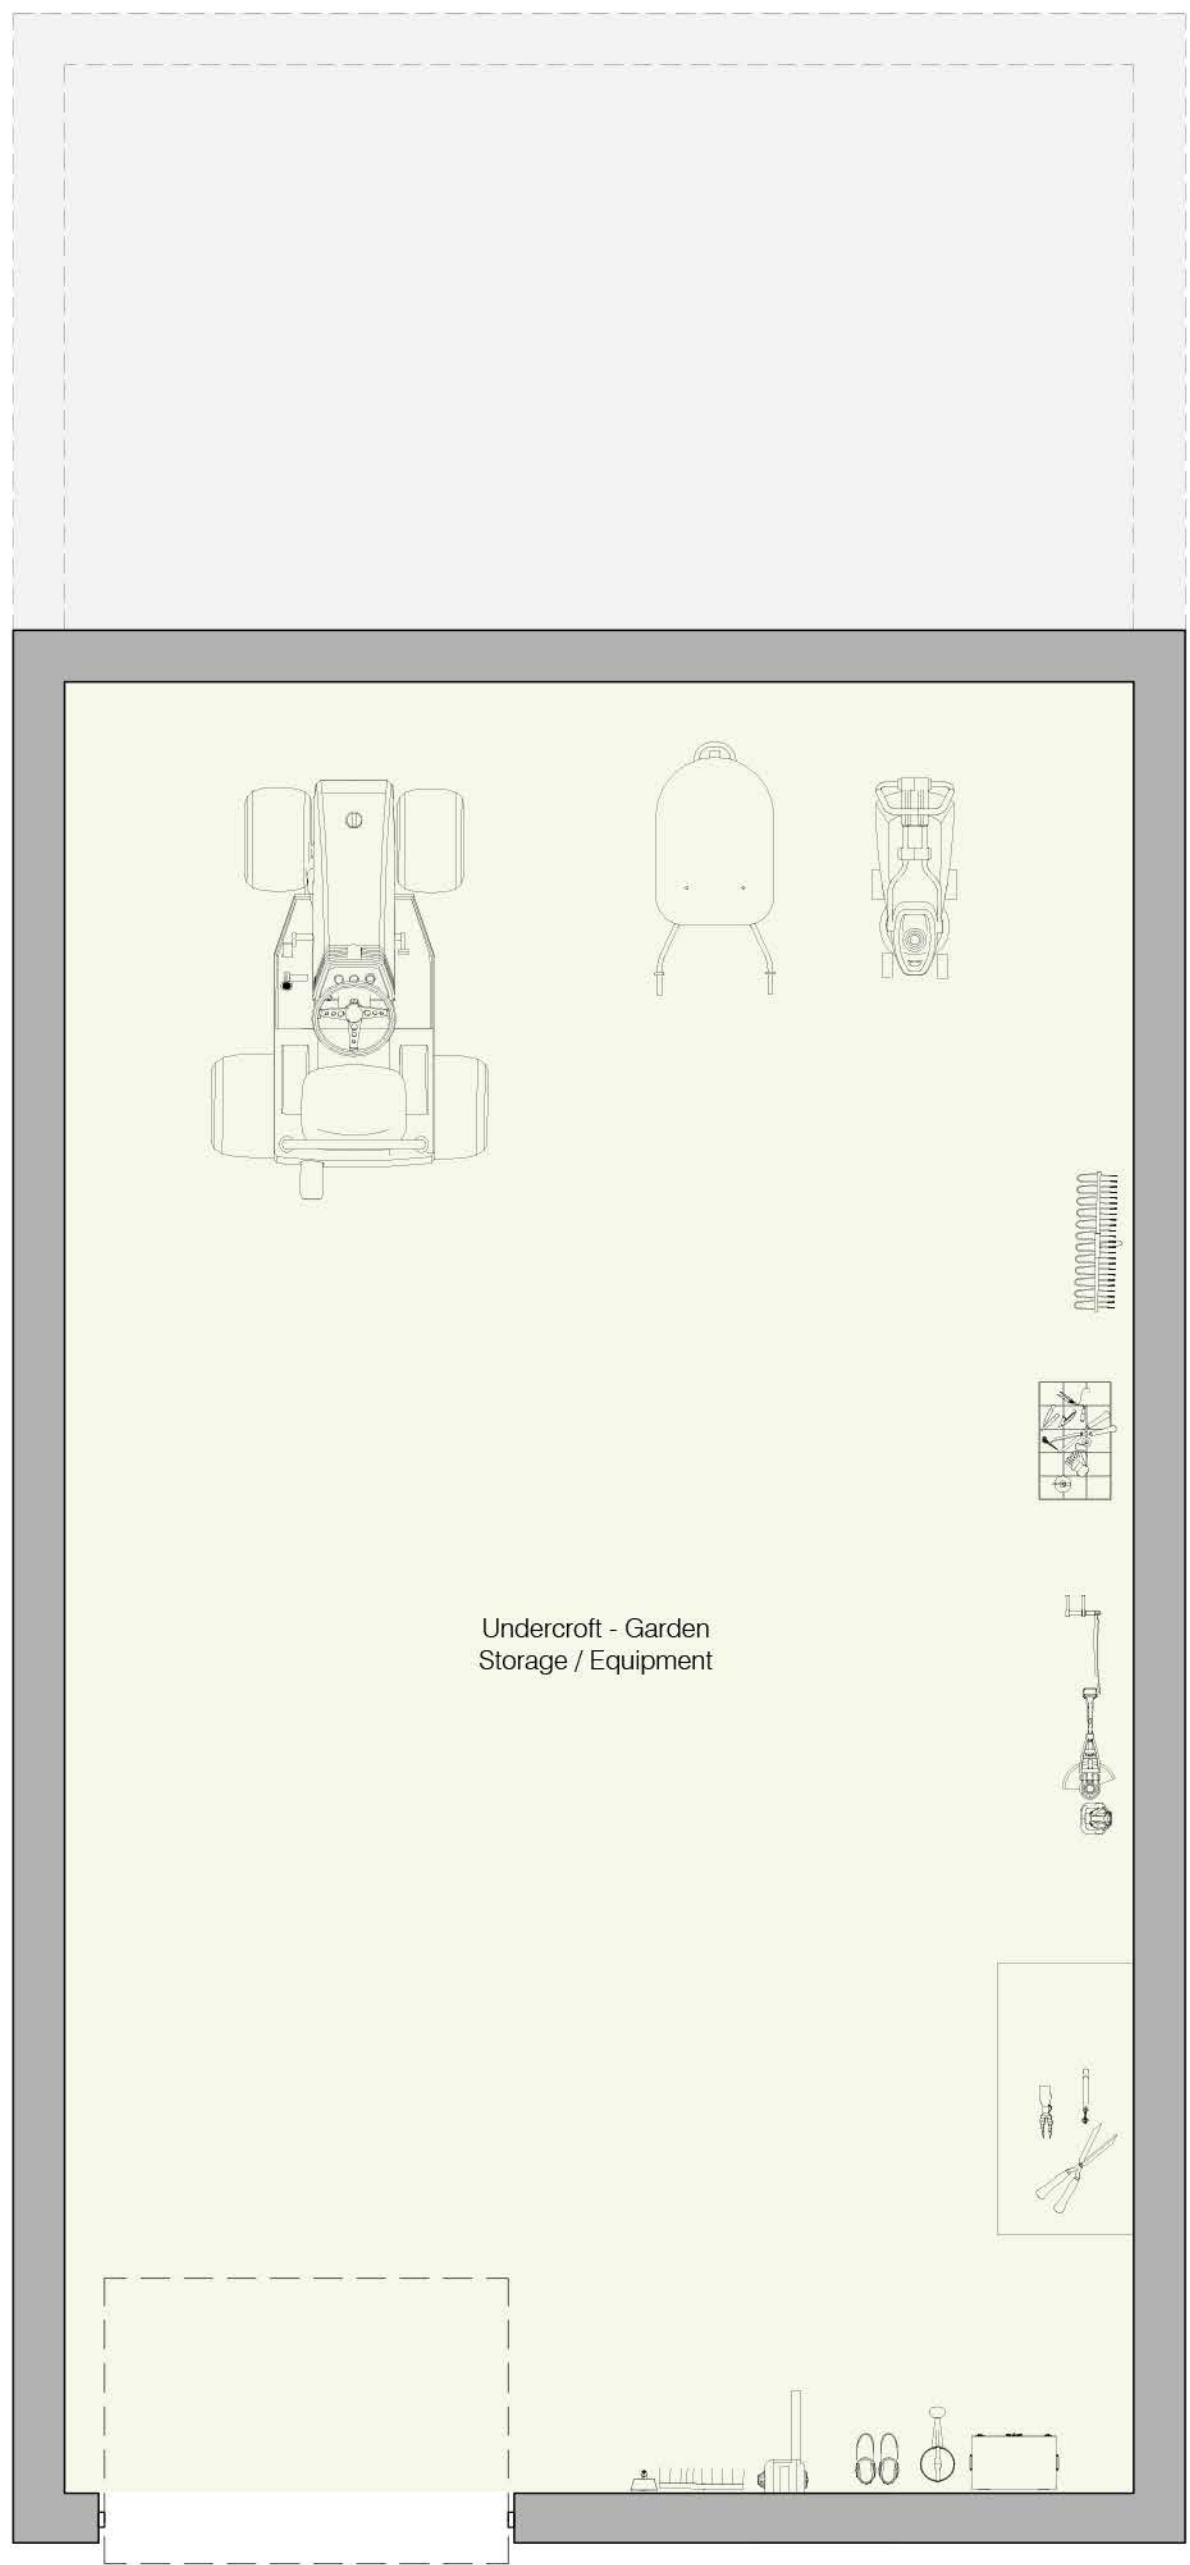

	SITE ADDRESS Y GOEDWIG, CARDIFF ROAD, TREHARRIS, MERTHYR TYDFIL.CF46 5NB		DRAWING TITLE PL04 - PROPOSED PLANS - SHEET 1 OF 2	
	DRAWING STATUS PLANNING		DATE APRIL 2025	SCALE 1 / 50 @ A1