




PROPOSED REAR ELEVATION
Scale 1 / 50

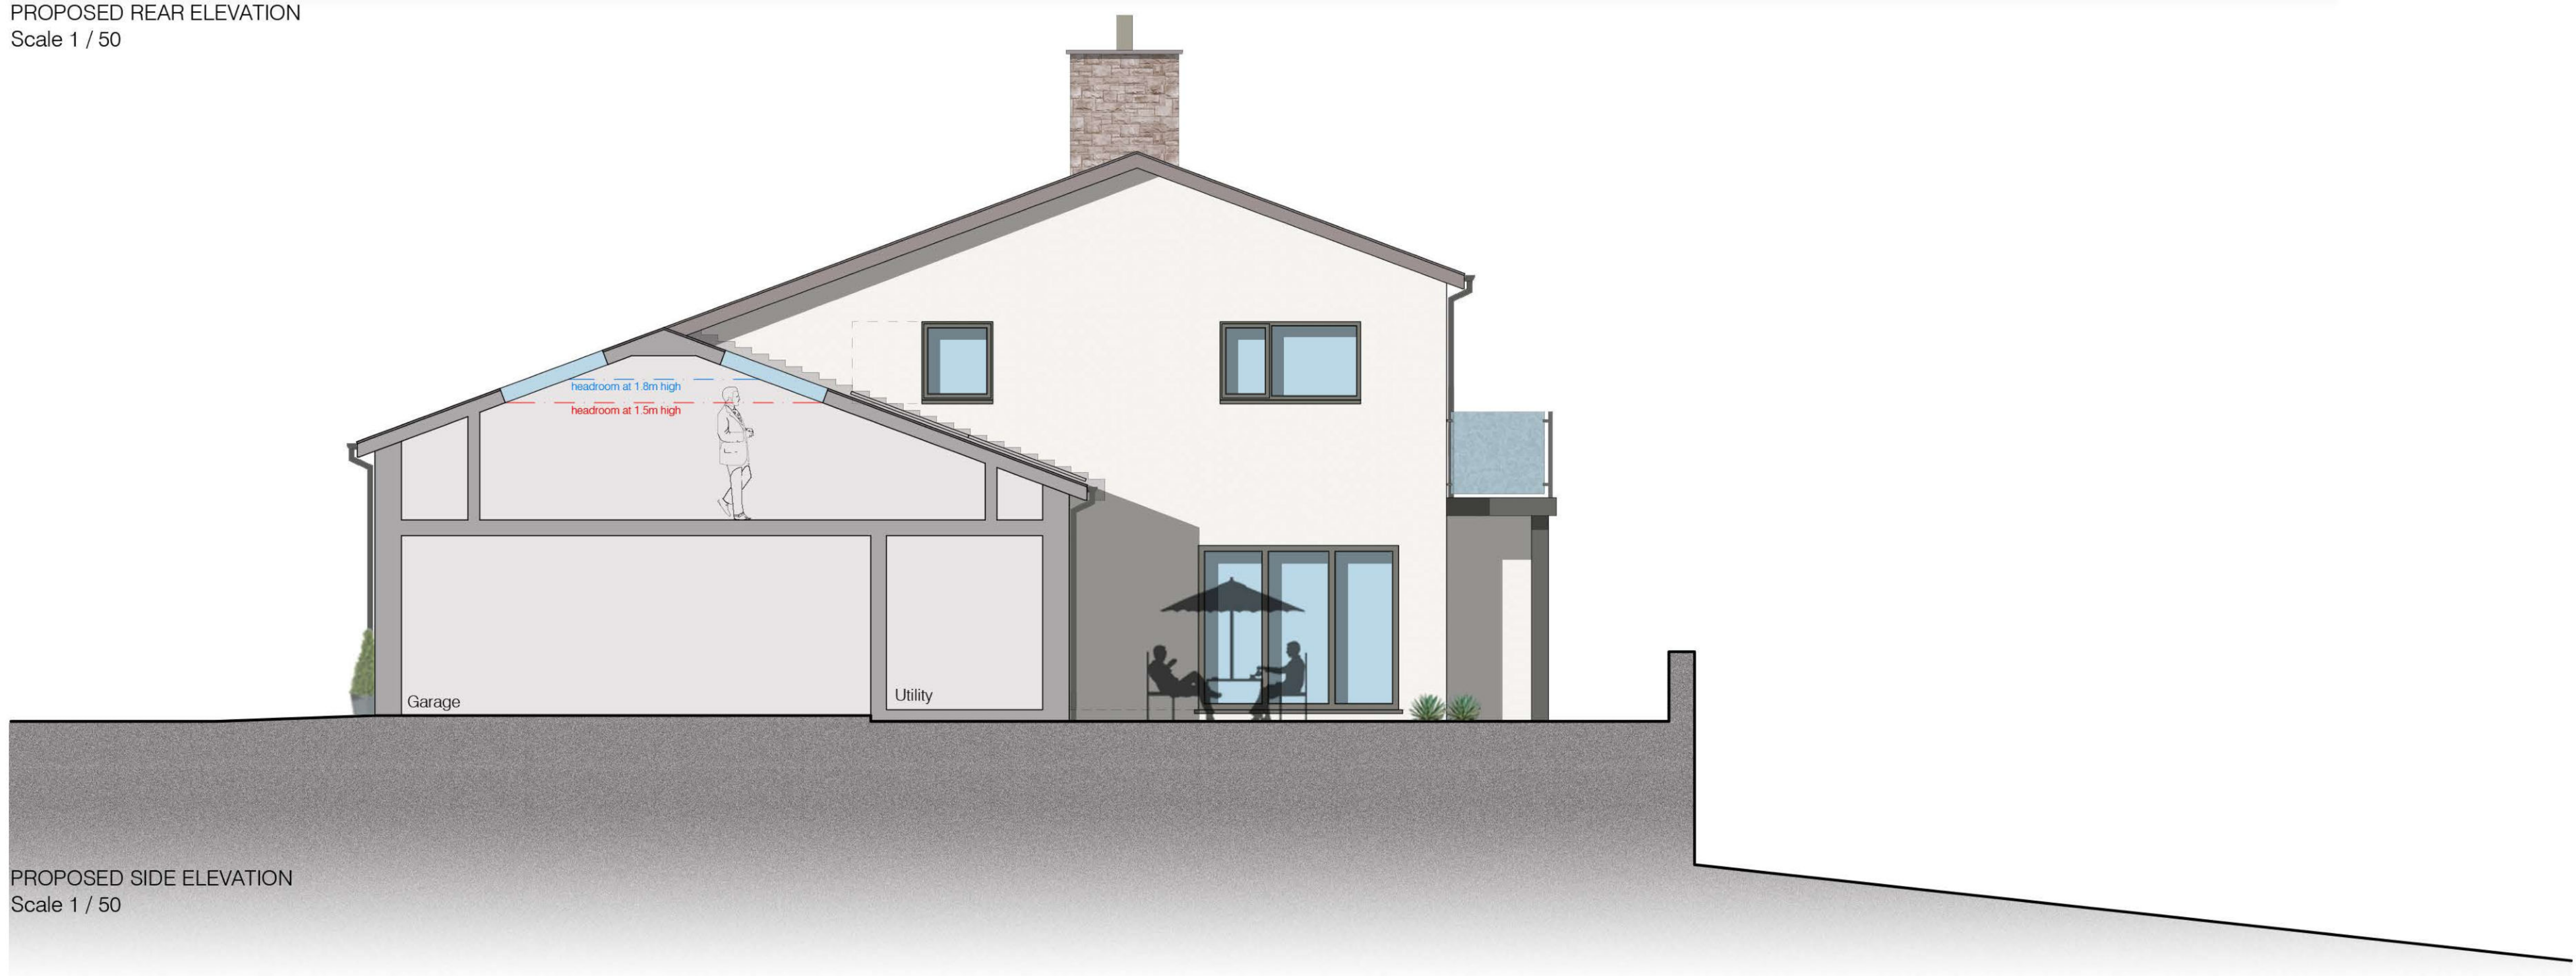

PROPOSED SIDE ELEVATION
Scale 1 / 50

Scale 1:50
0 1 2 5M

FINISHES KEY

	OFF WHITE RENDER		FAUX SLATE EFFECT ROOF TILE		WINDOWS & DOORS - ANTHRACITE GREY (MIX OF UPVC & ALU)
	EXISTING RANDOM STONE		PV PANELS		RAIN WATER GOODS - UPVC ANTHRACITE GREY

SITE ADDRESS

Y GOEDWIG, CARDIFF ROAD, TREHARRIS, MERTHYR TYDFIL.CF46 5NB

DRAWING STATUS

PLANNING

DRAWING TITLE

PL07 - PROPOSED ELEVATIONS - SHEET 2 OF 2

DATE

APRIL 2025

SCALE

1 / 50 @ A1