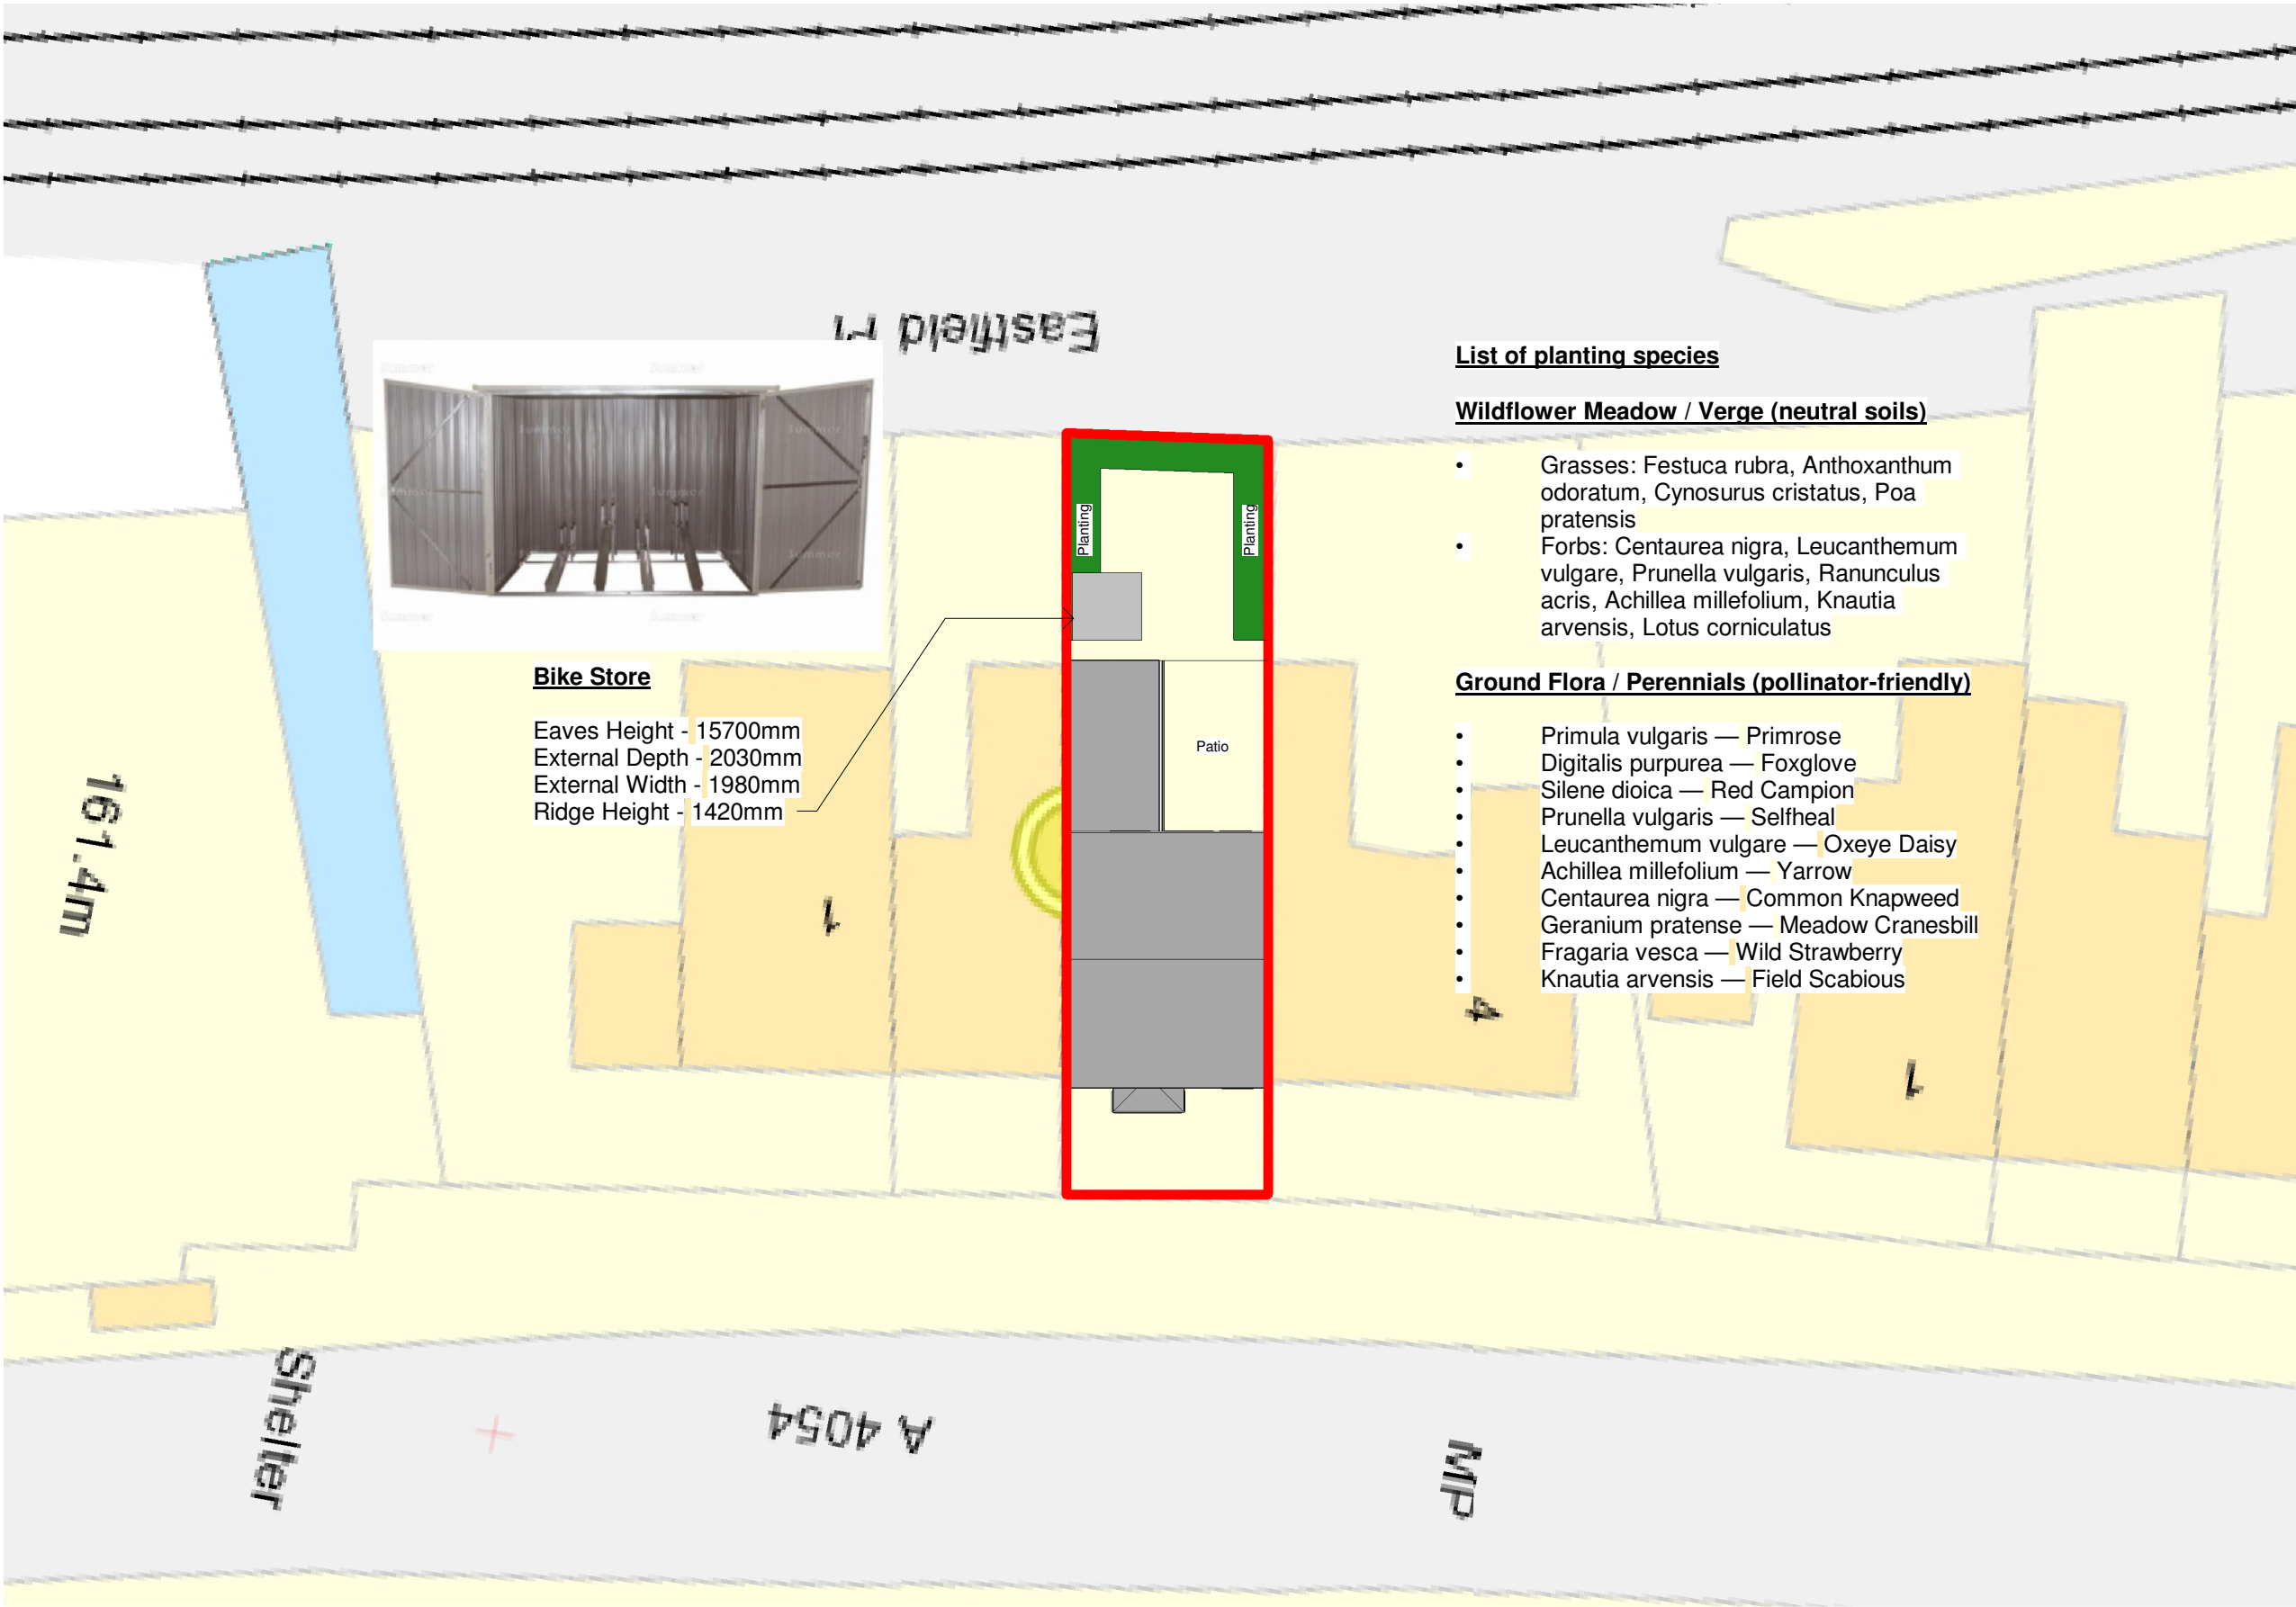


No.	Description	Date

 www.ccs-solutions.co.uk			
CODE	STATUS	SUITABILITY DESCRIPTION	PURPOSE OF ISSUE

PROJECT	3 Eastfield PI
SHEET	Proposed Site Plan

CLIENT			Mr Rahim Bah	
Date	17/09/2025	Project number	11082025	Scale (@ A3)
Drawn by	CCS	DRAWING NUMBER	A302	REV
Checked by	Client			