


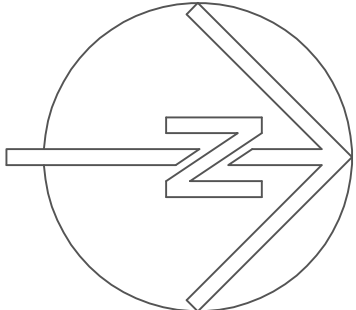


| plot schedule |                                             |                      |                 |
|---------------|---------------------------------------------|----------------------|-----------------|
| plot ref.     | building parameter                          | finished floor level | ridge level     |
| 1             | 7250 - 7500mm wide /<br>9500 - 10000mm deep | 166.90               | 171.00 - 172.00 |
| 2             | 7250 - 7500mm wide /<br>9500 - 10000mm deep | 166.75               | 171.00 - 172.00 |
| 3             | 7250 - 7500mm wide /<br>9500 - 10000mm deep | 166.75               | 171.00 - 172.00 |
| 4             | 7250 - 7500mm wide /<br>9500 - 10000mm deep | 166.75               | 171.00 - 172.00 |
| 5             | 7250 - 7500mm wide /<br>9500 - 10000mm deep | 166.75               | 171.00 - 172.00 |
| site area     | 1607 m2 ( 0.1607 ha )                       |                      |                 |

# CATH'S FARM SHOP , TRELEWIS

## HOUSING DEVELOPMENT SITE PLAN - PROPOSED

0 10 m

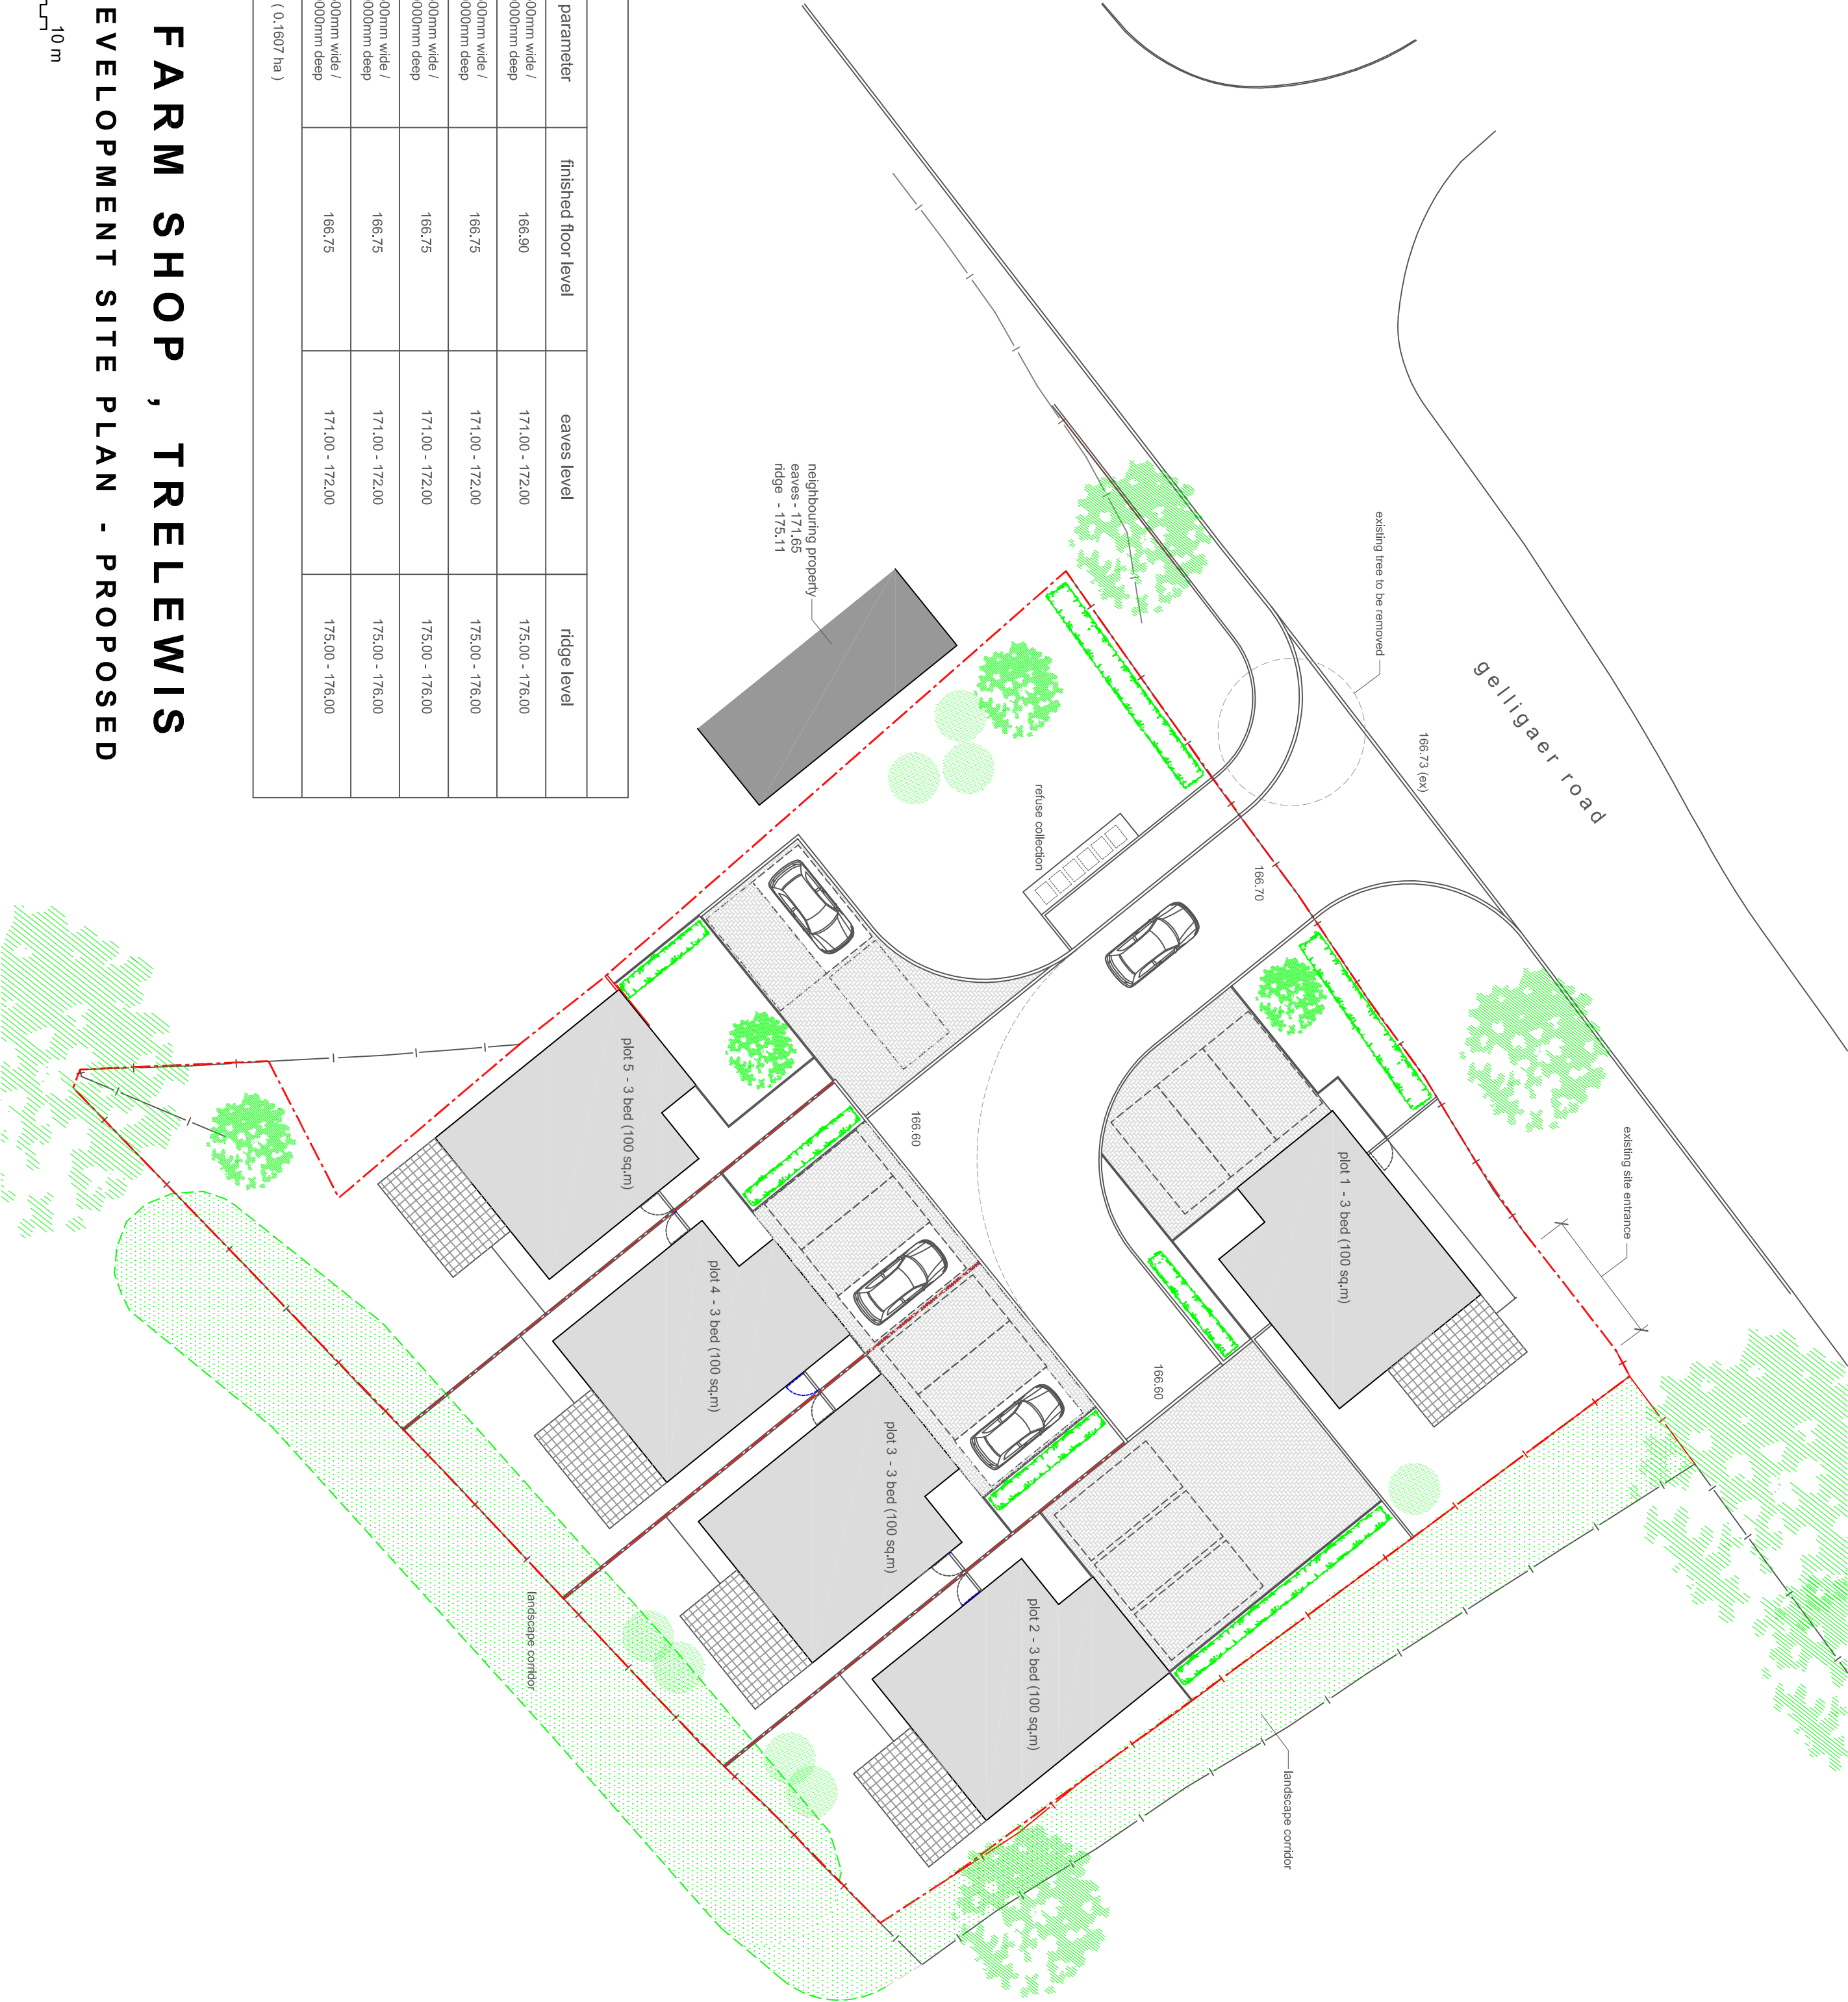

REV D - Dwelling parameter schedule added JUNE 23  
REV C - Western boundary adjusted MAY 23  
REV B - Indicative ground levels indicated MAY 23  
REV A - Parking configuration to Plot 2 adjusted APR 23

ARCHITECTURAL DESIGN (SOUTH WALES)

The Garden Room Ewenny Garden Centre Ewenny Road Ewenny Bridgend CF35 5AD  
m. 07888822912 e. info@adwales.co.uk

© 2023 ADWales. All rights reserved. No part of this publication may be reproduced without prior written permission. All rights reserved. Copyright registered to Architectural Design South Wales.

PROPOSED HOUSING DEVELOPMENT AT  
CATH'S FARM SHOP, TRELEWIS

SKETCH SCHEME:  
SITE PLAN [SCHEME 06] - PROPOSED

|                |            |          |
|----------------|------------|----------|
| Drawing title: | Scale:     | Date:    |
| 2312 - SK06    | 1:200 @ A2 | 29/03/23 |
| Revision:      | D          |          |