



SECOND FLOOR PLAN AS PROPOSED

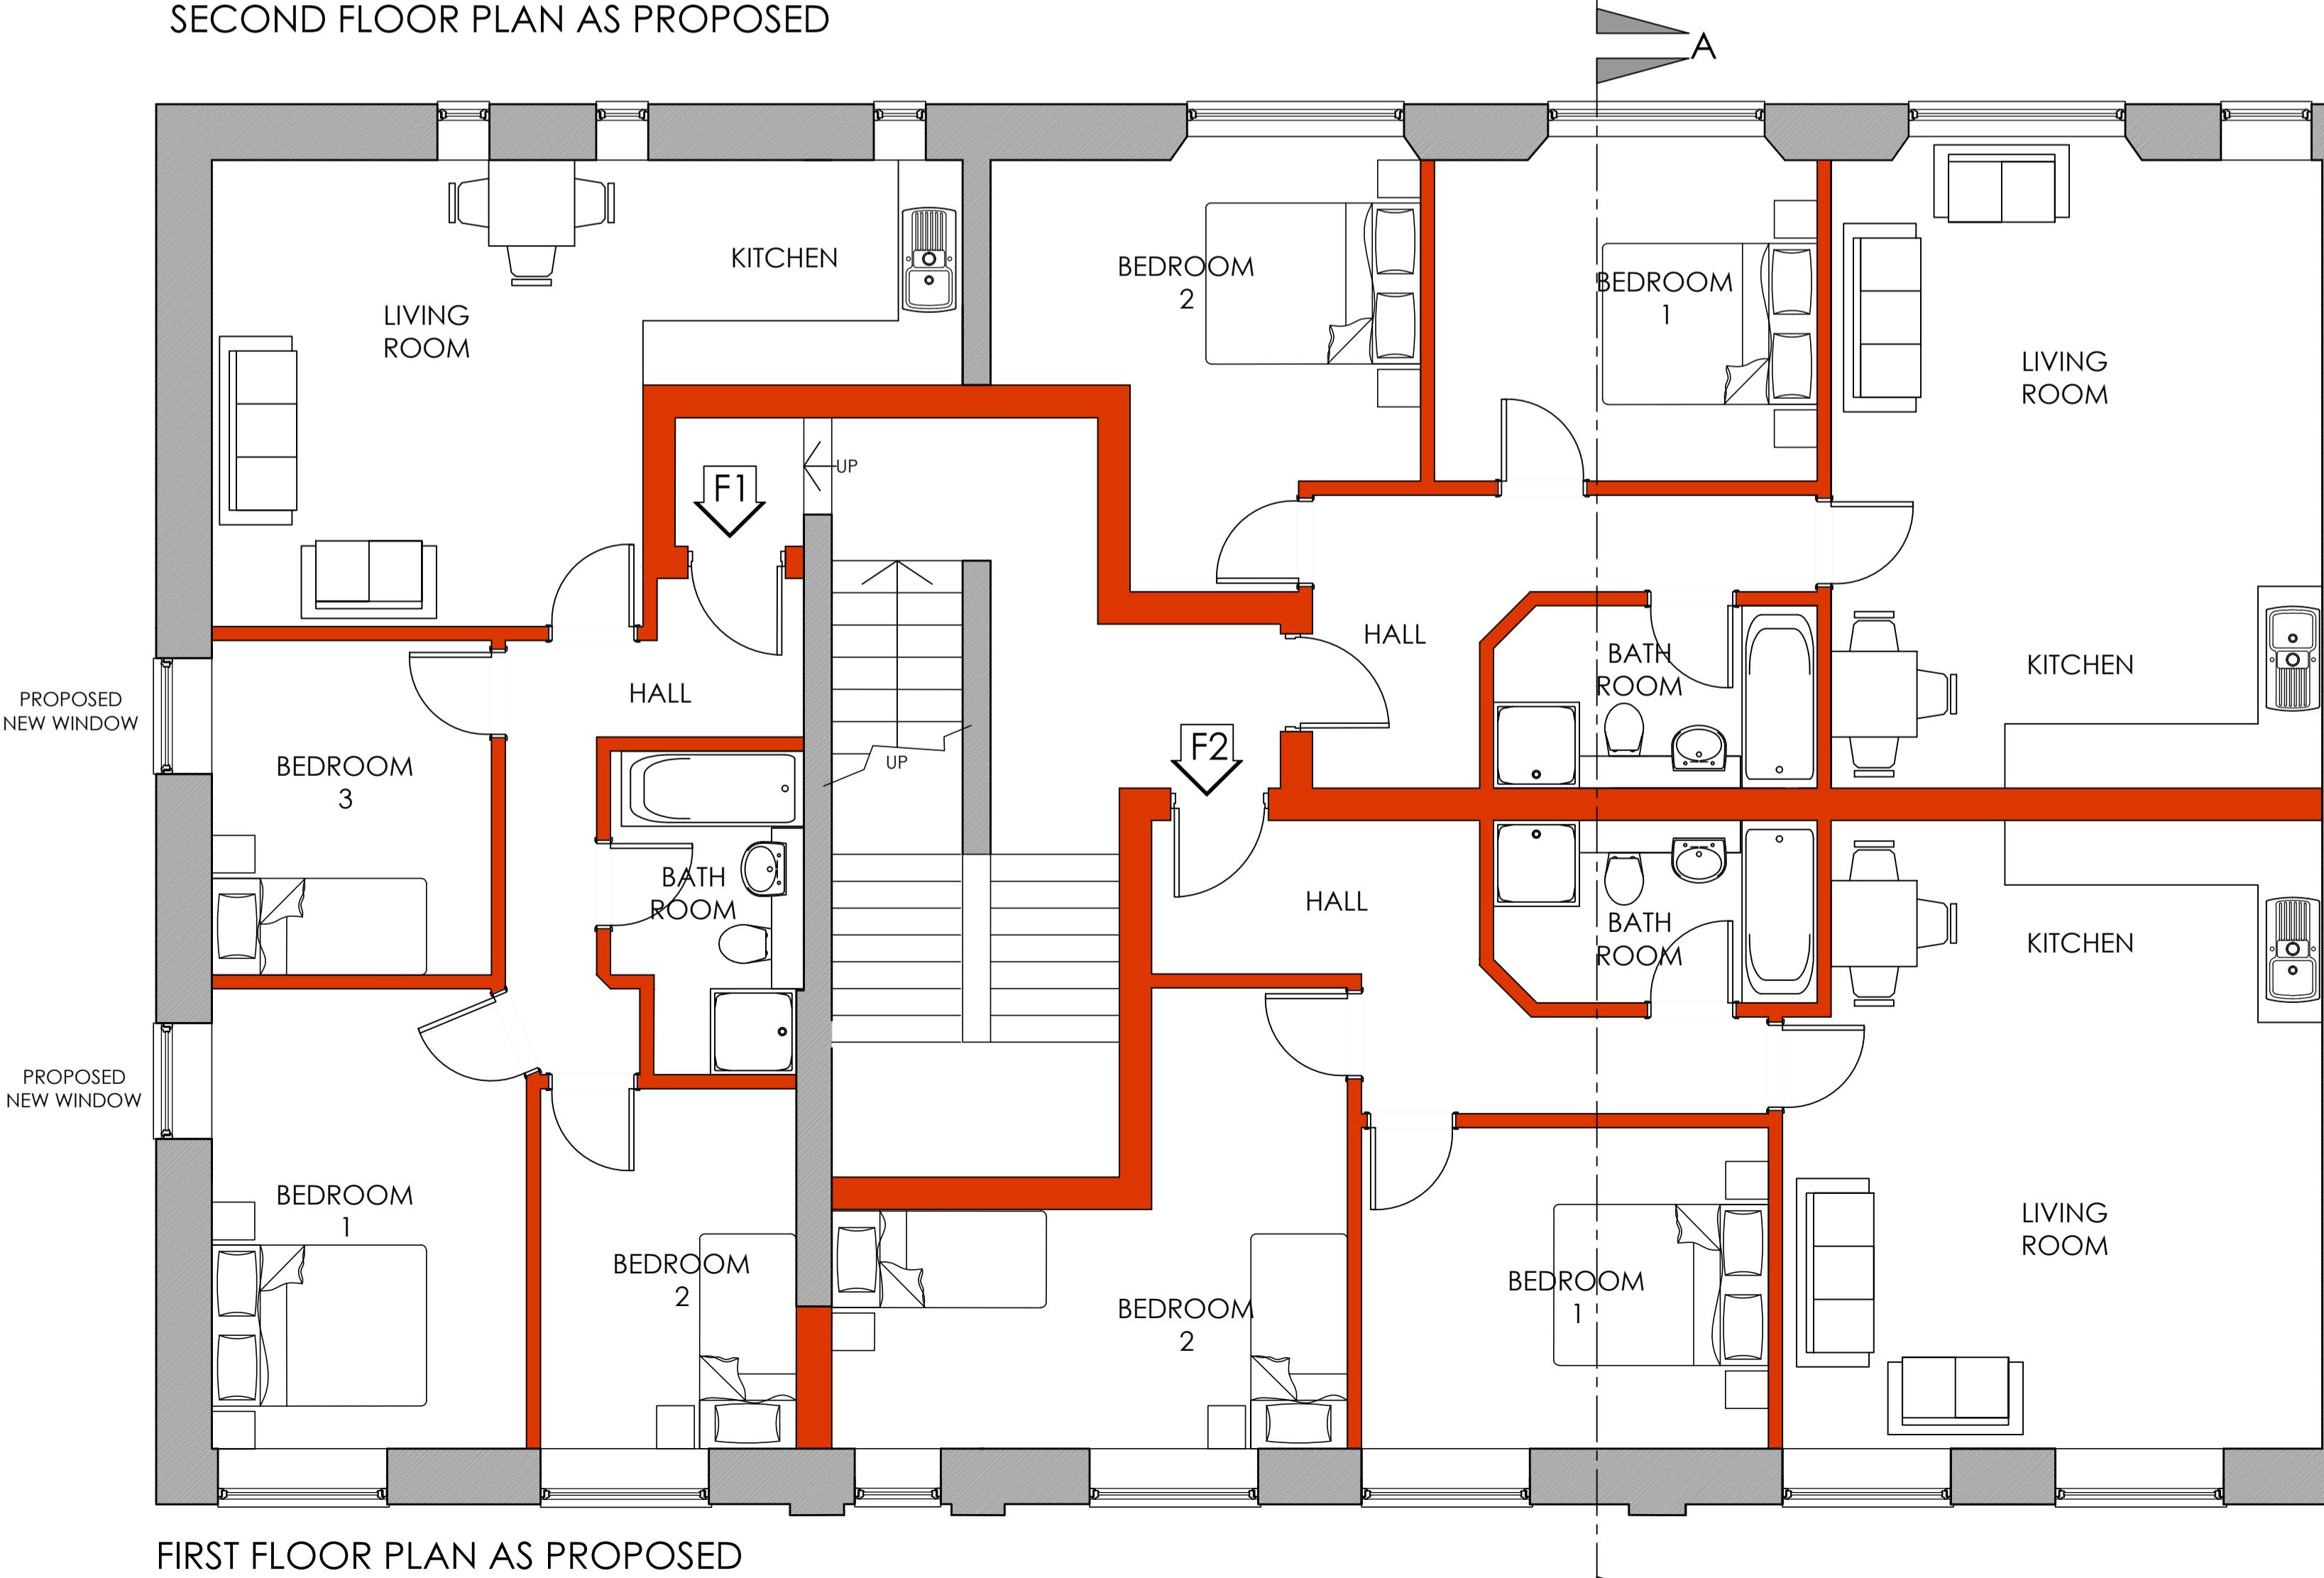

FIRST FLOOR PLAN AS PROPOSED

SCHEDULE OF ACCOMMODATION

BASEMENT			Sq. M	Sq.Ft
B1	APARTMENT	2 BEDROOMS	90.7	976.3
B2	APARTMENT	2 BEDROOMS	84.7	911.7
	PLANT ROOM		28.0	301.4
3		TOTAL	203.4	2189.4
GROUND FLOOR				
G1	APARTMENT	2 BEDROOMS	75.0	807.3
G2	APARTMENT	2 BEDROOMS	66.0	710.4
G3	APARTMENT	2 BEDROOMS	68.0	731.9
3		TOTAL	209.0	2249.7
FIRST FLOOR				
F1	APARTMENT	3 BEDROOMS	66.0	710.4
F2	APARTMENT	2 BEDROOMS	70.0	753.5
F3	APARTMENT	2 BEDROOMS	64.0	688.9
3		TOTAL	200.0	2152.8
SECOND FLOOR				
S1	APARTMENT	2 BEDROOMS	64.0	688.9
S2	APARTMENT	3 BEDROOMS	75.0	807.3
2		TOTAL	139.0	1496.2
TOTAL NETT FLOOR AREA				751.4 8088.0
TOTAL NO. OF APARTMENTS				10

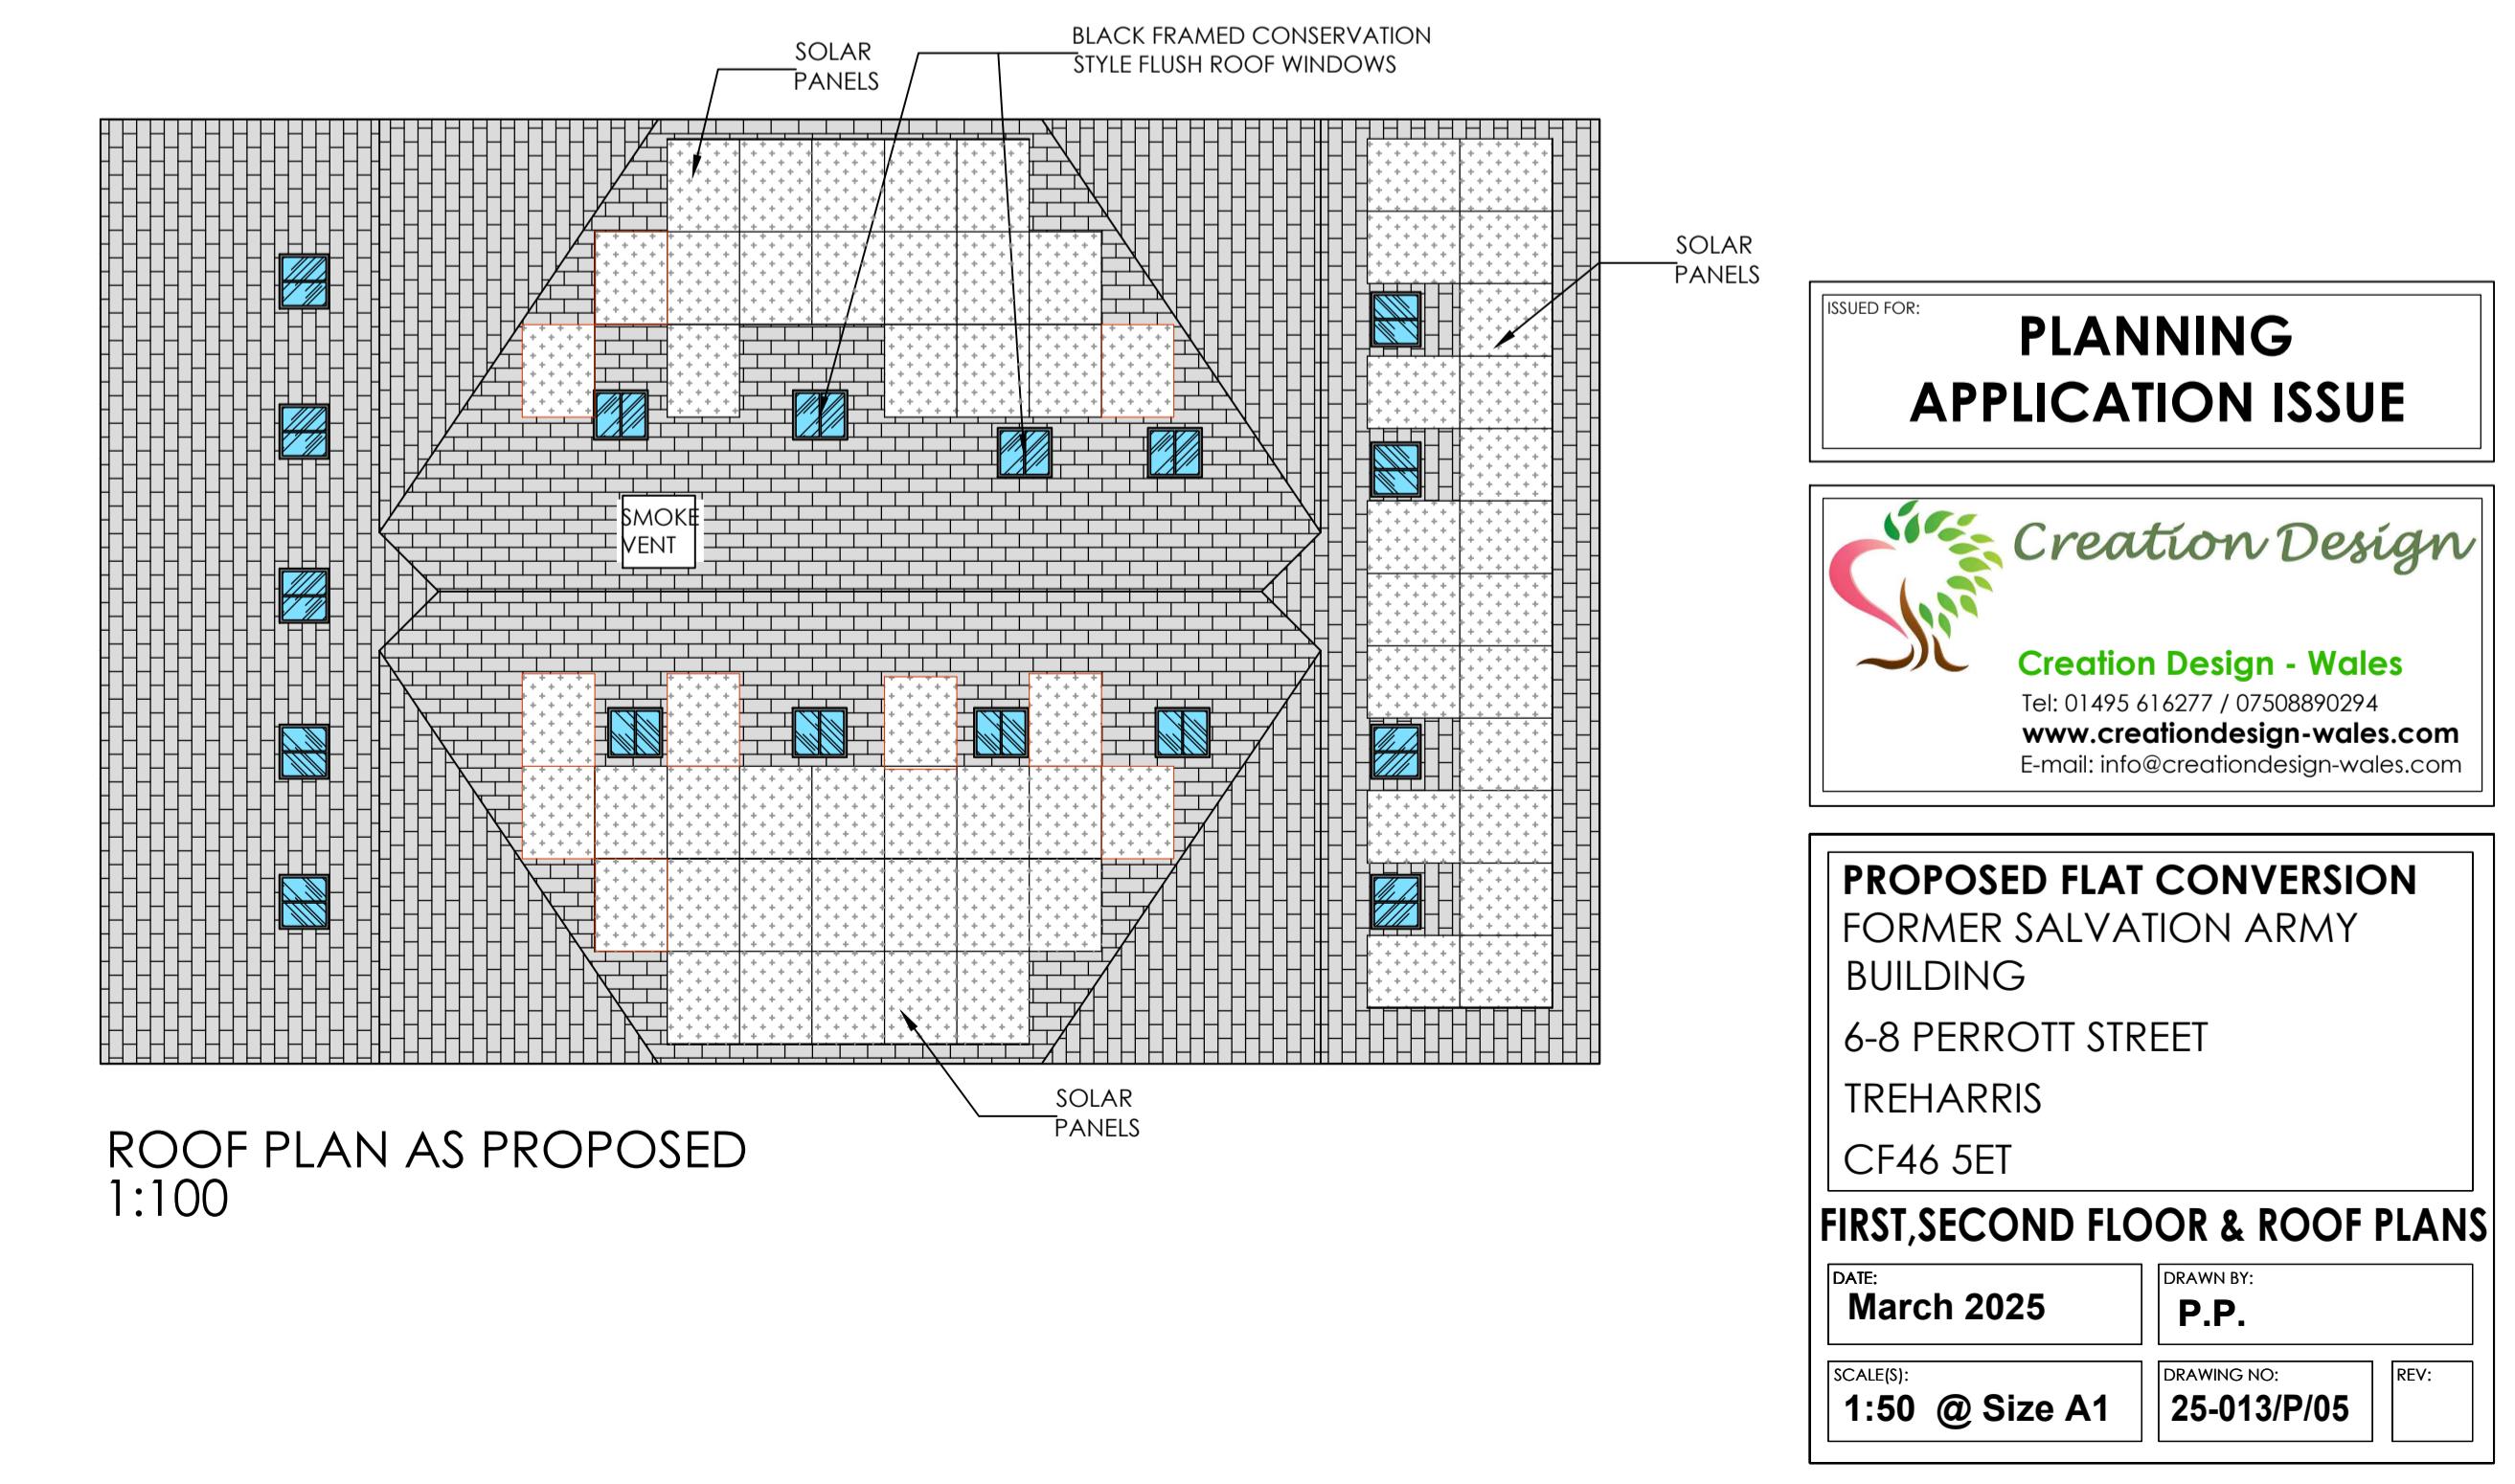

ROOF PLAN AS PROPOSED
1:100

ISSUED FOR:
PLANNING APPLICATION ISSUE

 **Creation Design**
Creation Design - Wales
Tel: 01495 616277 / 07508890294
www.creationdesign-wales.com
E-mail: info@creationdesign-wales.com

PROPOSED FLAT CONVERSION
FORMER SALVATION ARMY
BUILDING
6-8 PEROTT STREET
TREHARRIS
CF46 5ET

FIRST,SECOND FLOOR & ROOF PLANS

DATE: **March 2025** DRAWN BY: **P.P.**

SCALES: **1:50 @ Size A1**

DRAWING NO: **25-013/P/05**

REV: