


0 1m 2m

Scale - 1:50 @A3

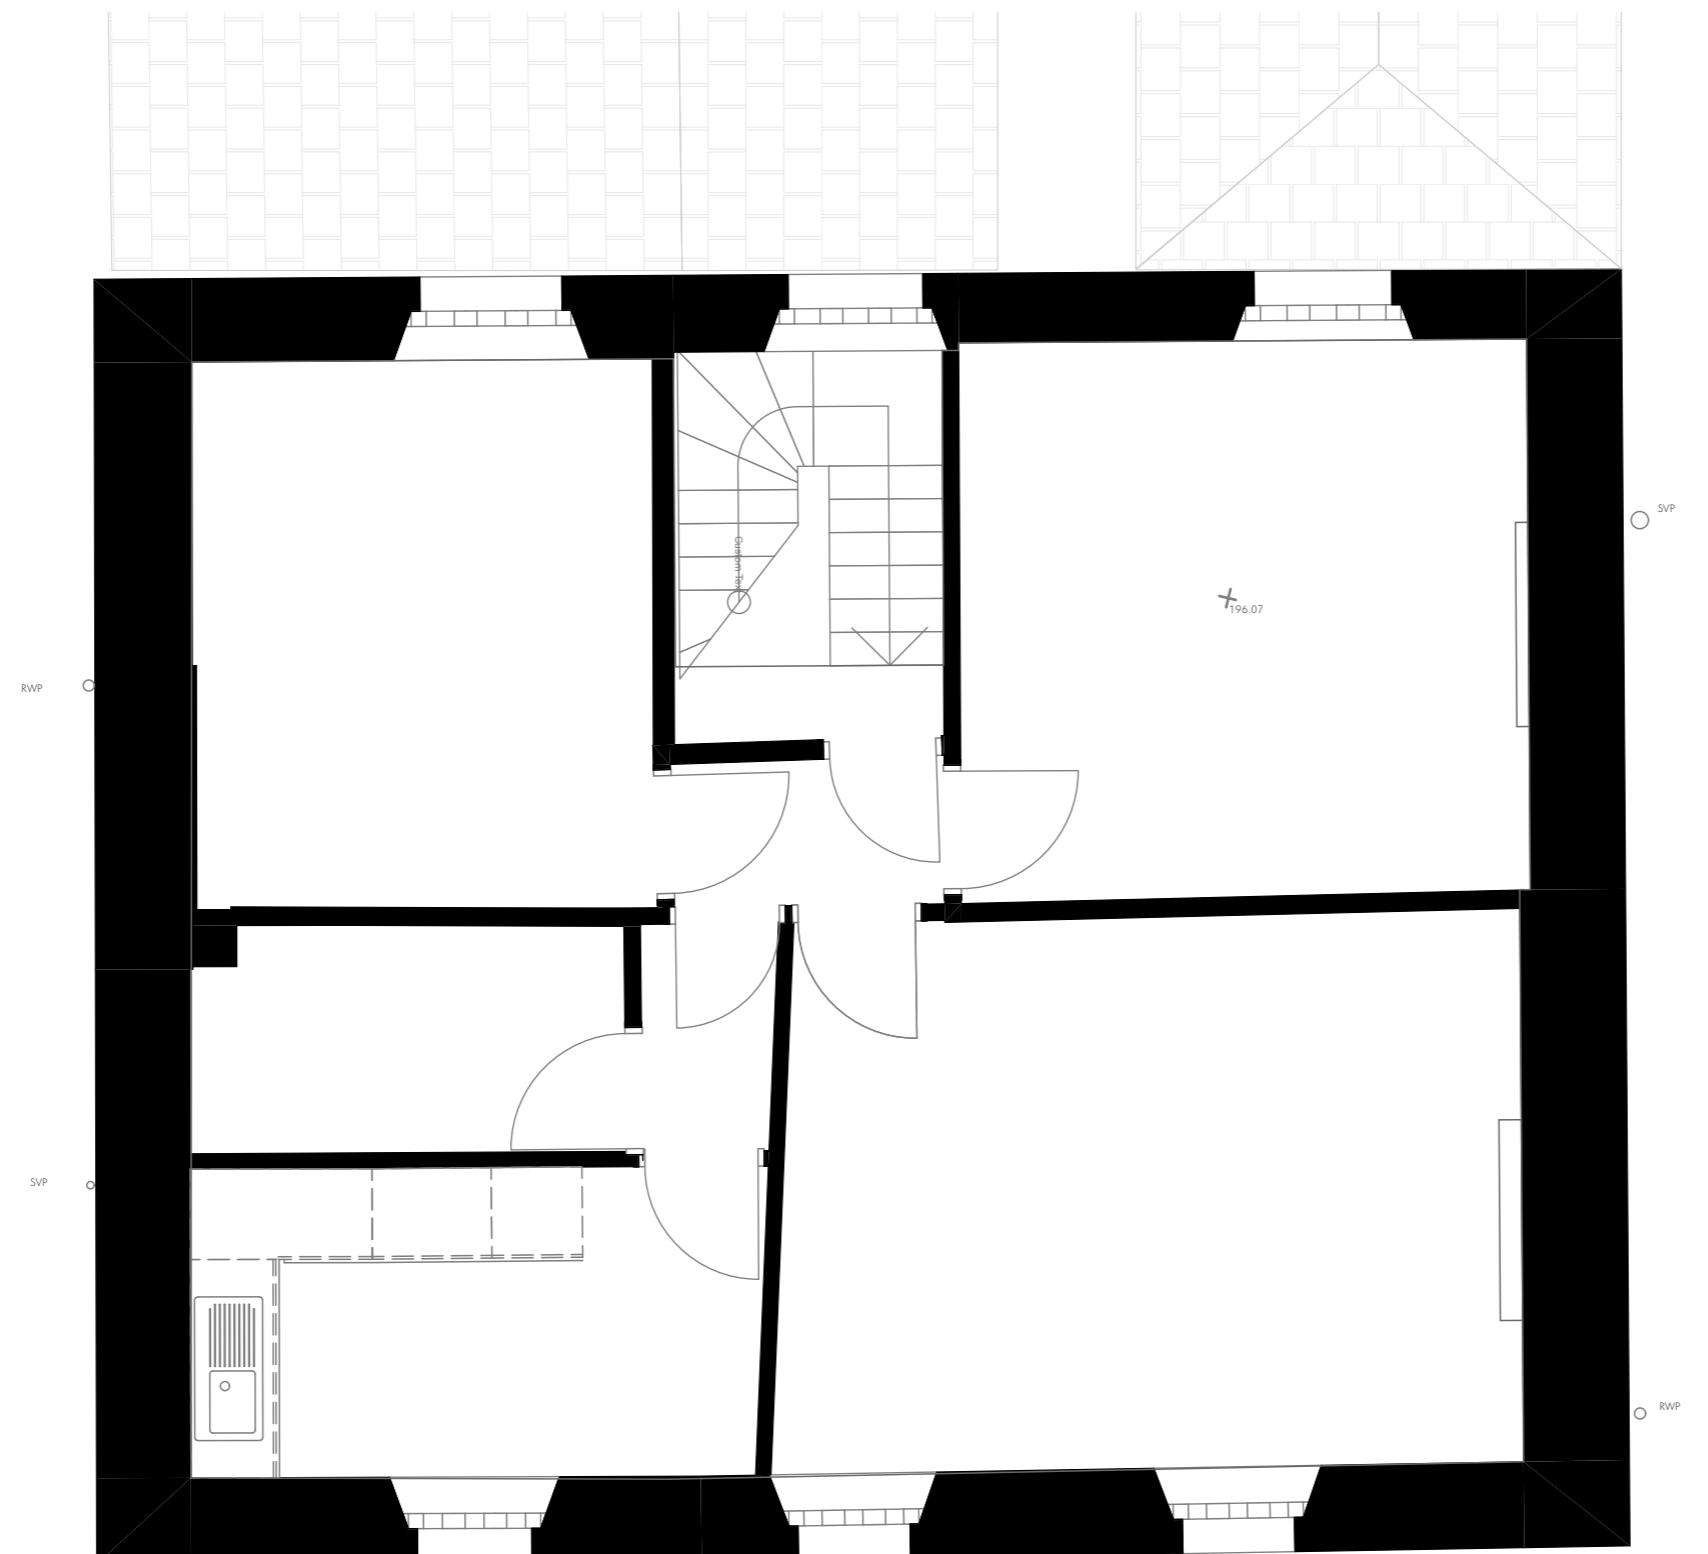

Demolition Second Floor Plan

P01	18.08.25	First Issue	EM	BP
Rev	Date	Comment	Dr	Ch



CHARTERED ARCHITECTS
INTERIOR DESIGNERS
SPACE PLANNERS
PROJECT MANAGERS
LANDSCAPE ARCHITECTS

14 Trade Street, Butetown Cardiff CF10 5DT
+44(0)113 266 6044 (t) +44(0)113 268 1859 (f)
architecture@gwp-arch.com | www.gwp-arch.com

GWP Ref: (449) 2503
(449) 2503

Job Title: Primrose Hill House



Demolition Second Floor Plan

Name (449) 2503-GWP-02-01-D-A-(PA)-1011	Scale 1:50@A3	Revision P01
Drawn/Checked EM/BP	First Issue	18.08.25
Drawing Status S2 - For Planning		

/Volumes/Data/CAO/449/2503_Primrose_Hill_Neithy_1011/
A_Architects_(GWP)/Model/449/2503-GWP-XX-72-Primrose_Hill_House-P03.pln