




Drawing 0010 renumbered to 1015 at P02 Issue

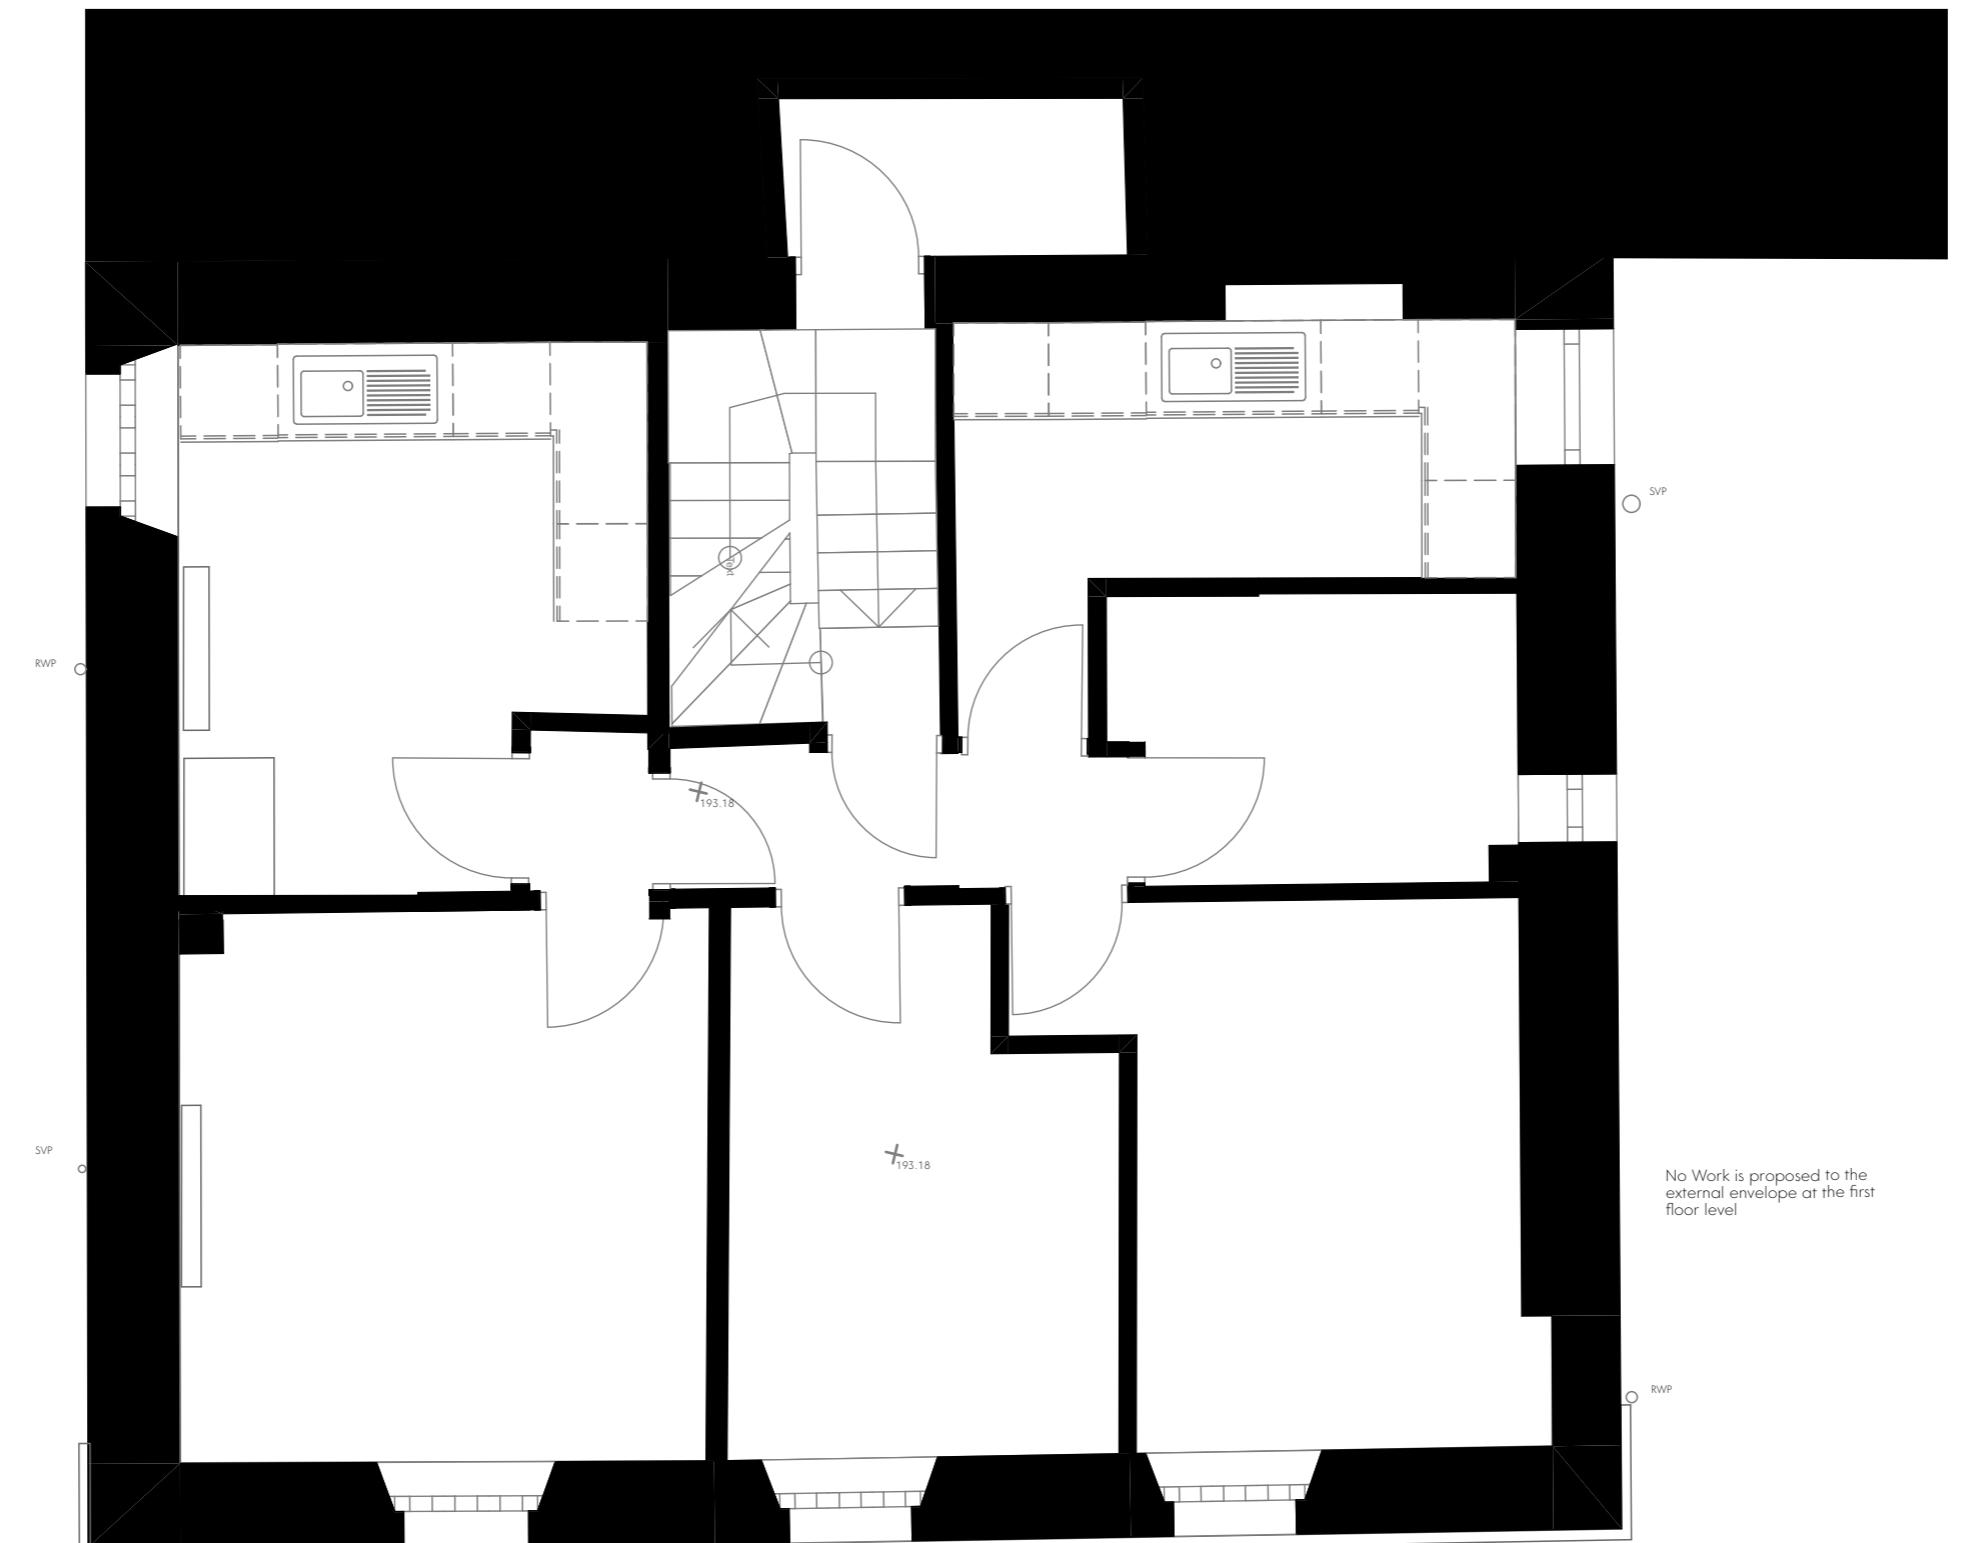

Proposed First Floor Plan

There are no proposed works to the first floor.  
All is to remain as it currently is.

P02	18.08.25	Planning issue/ Drawing Number Updated	EM	BP
P01	29.07.25	First Issue	JH	BP
Rev	Date	Comment	Dr	Ch



CHARTERED ARCHITECTS  
INTERIOR DESIGNERS  
SPACE PLANNERS  
PROJECT MANAGERS  
LANDSCAPE ARCHITECTS

14 Trade Street, Butetown Cardiff CF10 5DT  
+44(0)113 266 6044 (t) +44(0)113 268 1859 (f)  
architecture@gwp-arch.com | www.gwp-arch.com

GWP Ref: (449) 2503  
Job Title: Primrose Hill House



Proposed First Floor Plan

Name (449) 2503-GWP-02-01-D-A-(PA)-1015	Scale 1:50@A3	Revision P02
Drawn/Checked JH/BP	First Issue	29.07.25
Drawing Status S2 - For Planning		

/Volumes/Data/CAO/(449)2503\_Primrose\_Hill\_Neithry\_Tydh/A\_Architects\_(GWP)/Model/(449)2503-GWP-XX-72-Primrose\_Hill\_House-P03.pln